


V-367

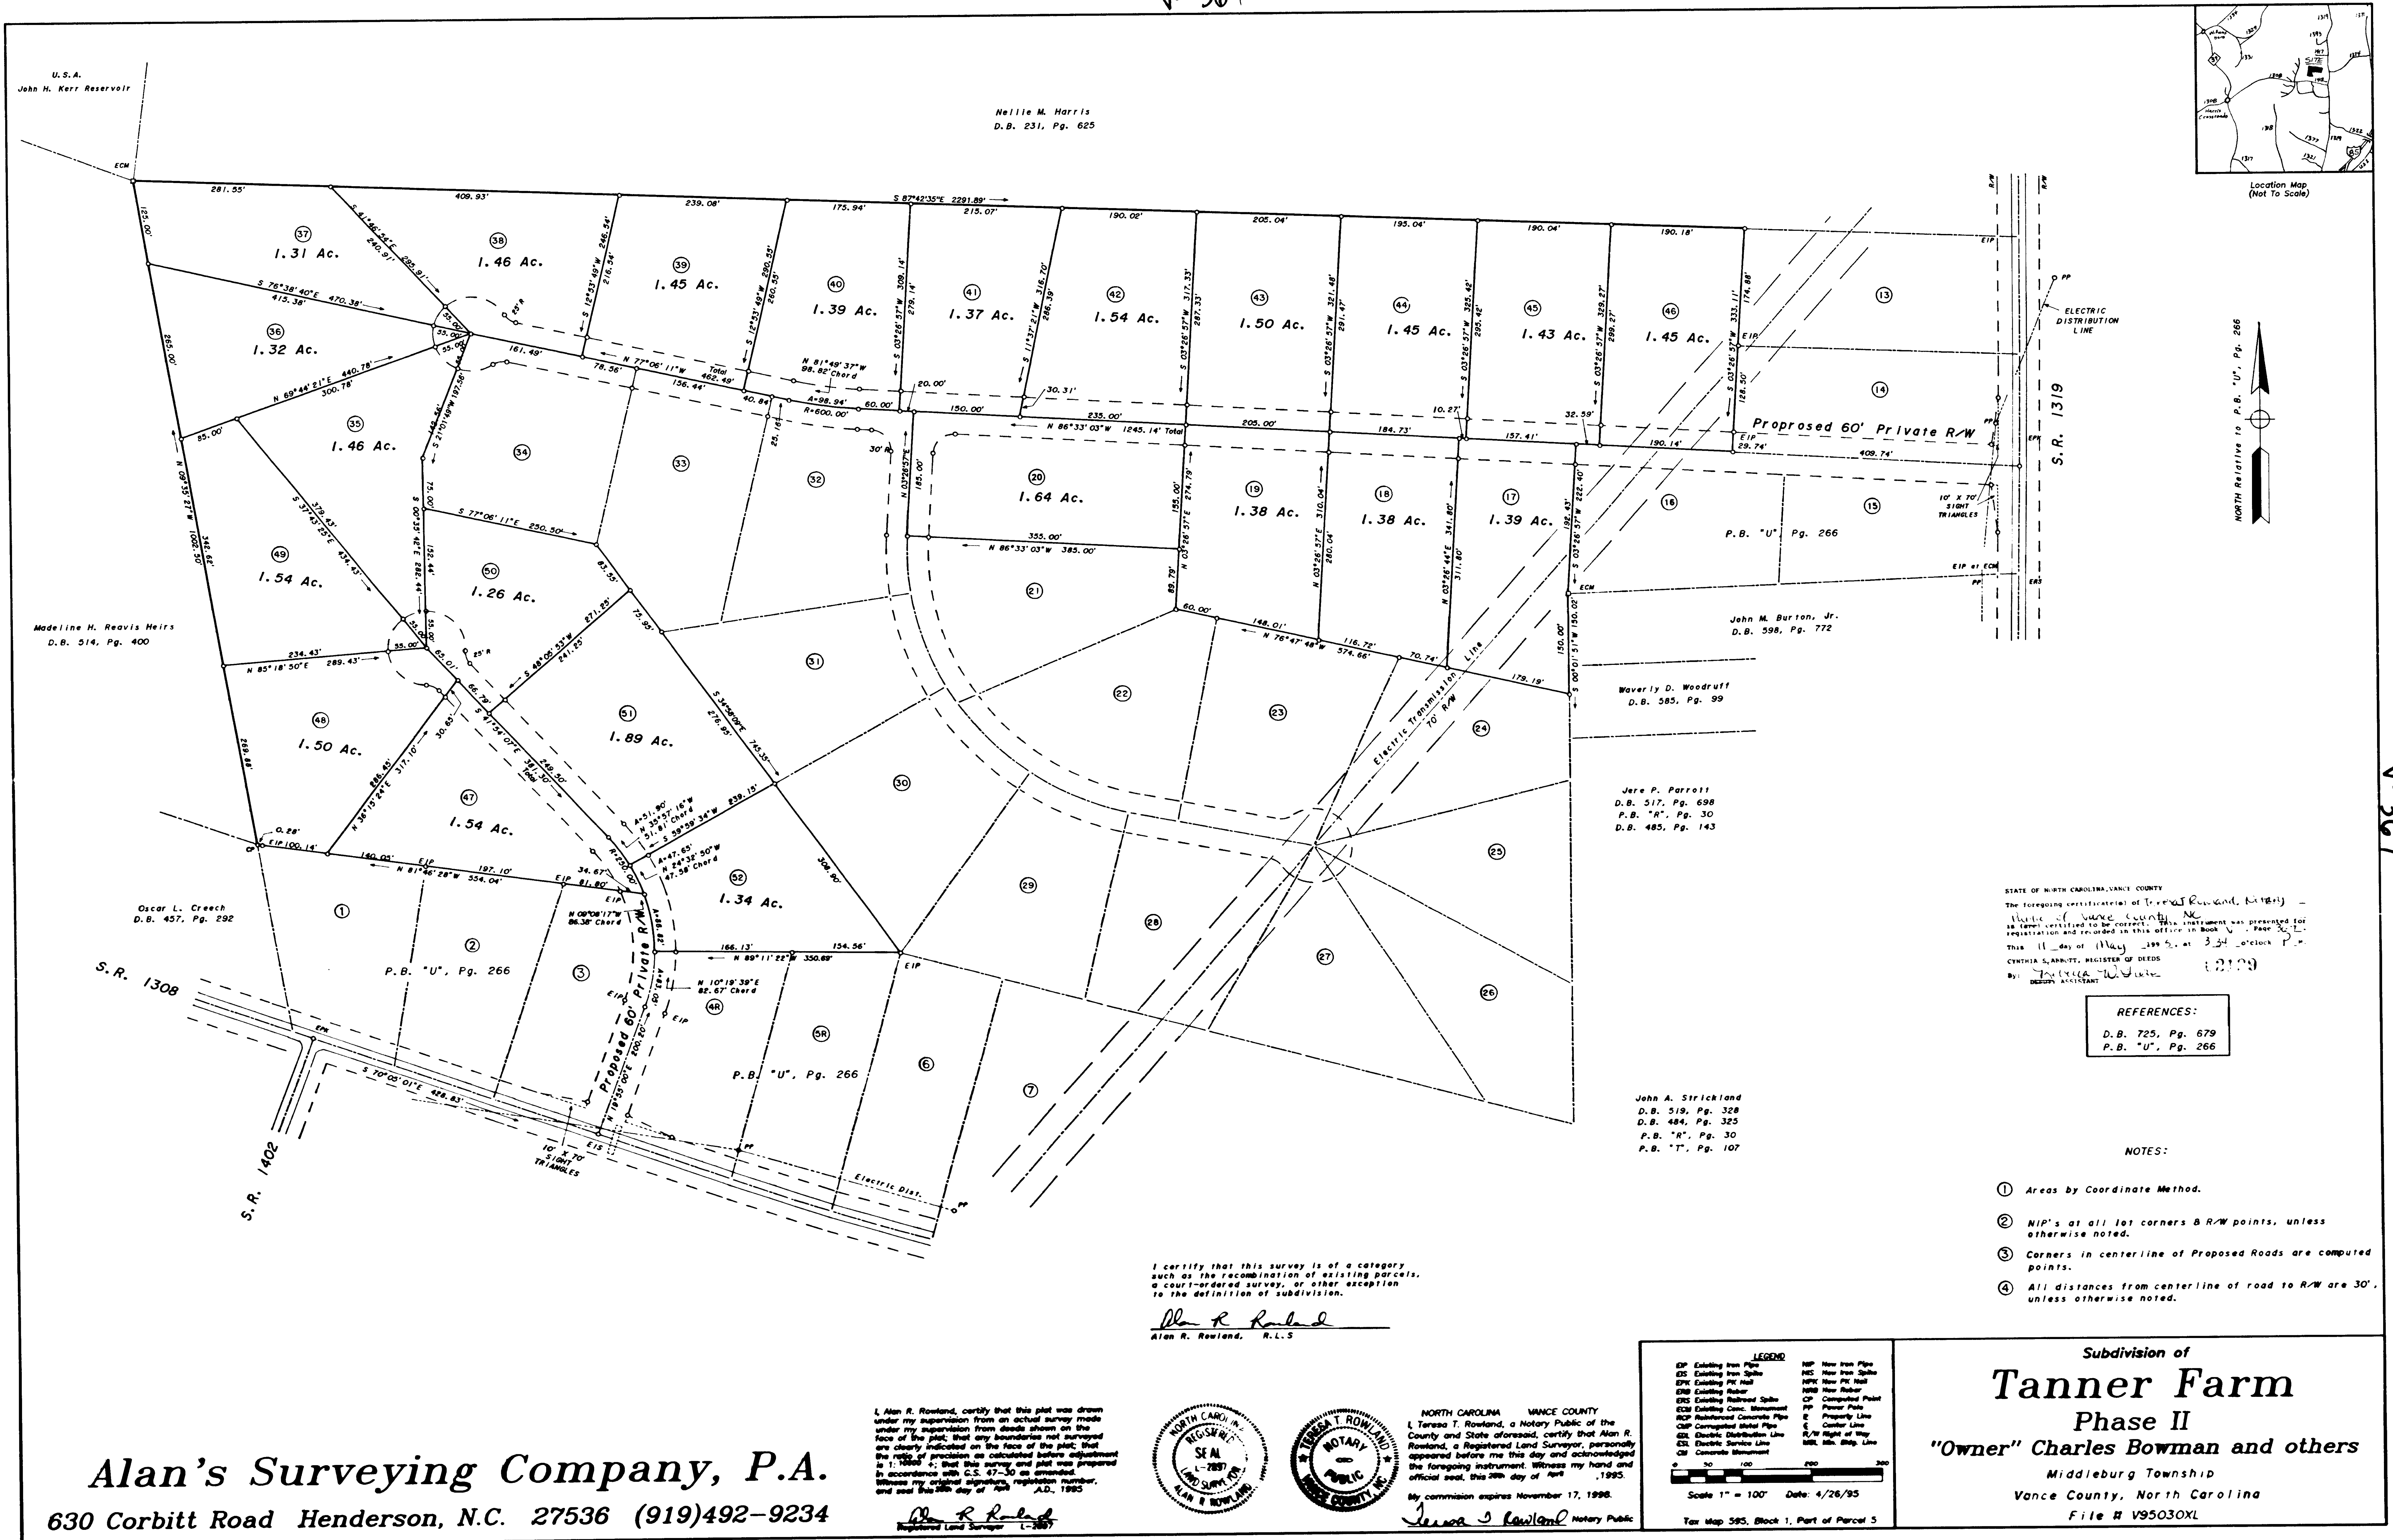

Heille M. Harris
D.B. 231, Pg. 625

U. S. A.
John H. Kerr Reservoir

Madeline H. Reavis Heirs
D.B. 514, Pg. 400

Oscar L. Creech
D.B. 457, Pg. 292

John M. Burton, Jr.
D.B. 598, Pg. 772

Jere P. Parrott
D.B. 517, Pg. 698
P.B. "R", Pg. 30
D.B. 485, Pg. 143

John A. Strickland
D.B. 519, Pg. 328
D.B. 484, Pg. 325
P.B. "R", Pg. 30
P.B. "T", Pg. 107

LEGEND

ESP	Existing Iron Pipe	HP	New Iron Pipe
ES	Existing Iron Splice	HS	New Iron Splice
EPK	Existing PK Nail	HPK	New PK Nail
ERB	Existing Rubber	HRB	New Rubber
ERS	Existing Reinforced Splice	CR	Computed Point
ECB	Existing Conc. Monument	PP	Power Pole
RCP	Reinforced Concrete Pipe	E	Property Line
CMP	Corrugated Metal Pipe	C	Center Line
EDL	Electric Distribution Line	R/W	Right of Way
ESL	Electric Service Line	MSL	Min. Slope Line
CB	Concrete Monument		

Scale 1" = 100' Date: 4/26/95
Tax Map 595, Block 1, Part of Parcel 5


STATE OF NORTH CAROLINA, VANCE COUNTY
The foregoing certificate(s) of Teresa T. Rowland, Notary Public for Vance County, NC, is/are certified to be correct. This instrument was presented for registration and recorded in this office in Book V - Page 367. This 11 day of May 1995 at 3:34 o'clock P.M. CYNTHIA S. ABBOTT, REGISTER OF DEEDS By: Cynthia S. Abbott, Deputy Assistant

REFERENCES:
D.B. 725, Pg. 679
P.B. "U", Pg. 266

- NOTES:
- ① Areas by Coordinate Method.
 - ② NIP's at all lot corners & R/W points, unless otherwise noted.
 - ③ Corners in centerline of Proposed Roads are computed points.
 - ④ All distances from centerline of road to R/W are 30', unless otherwise noted.

I certify that this survey is of a category such as the recombination of existing parcels, a court-ordered survey, or other exception to the definition of subdivision.
Alan R. Rowland
Alan R. Rowland, R.L.S.

I, Alan R. Rowland, certify that this plat was drawn under my supervision from an actual survey made under my supervision from data shown on the face of the plat, that any boundaries not surveyed are clearly indicated on the face of the plat; that the required precision as calculated before adjustment is 1:10000; that this survey and plat was prepared in accordance with G.S. 47-30 as amended; that my original signature, registration number, and seal this 26th day of April, A.D. 1995.
Alan R. Rowland
Registered Land Surveyor L-2857

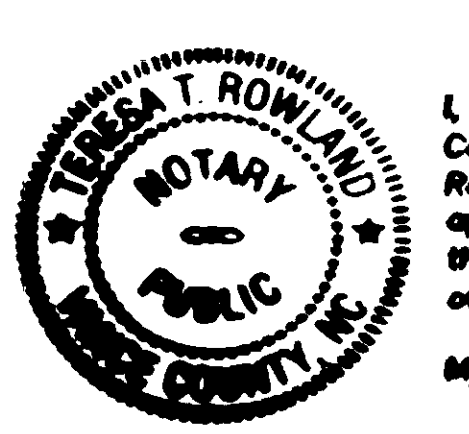

NORTH CAROLINA VANCE COUNTY
I, Teresa T. Rowland, a Notary Public of the County and State aforesaid, certify that Alan R. Rowland, a Registered Land Surveyor, personally appeared before me this day and acknowledged the foregoing instrument. Witness my hand and official seal, this 26th day of April, 1995.
My commission expires November 17, 1998.
Teresa T. Rowland Notary Public

Alan's Surveying Company, P.A.
630 Corbitt Road Henderson, N.C. 27536 (919)492-9234

Subdivision of
Tanner Farm
Phase II
"Owner" Charles Bowman and others
Middleburg Township
Vance County, North Carolina
File # V95030XL