




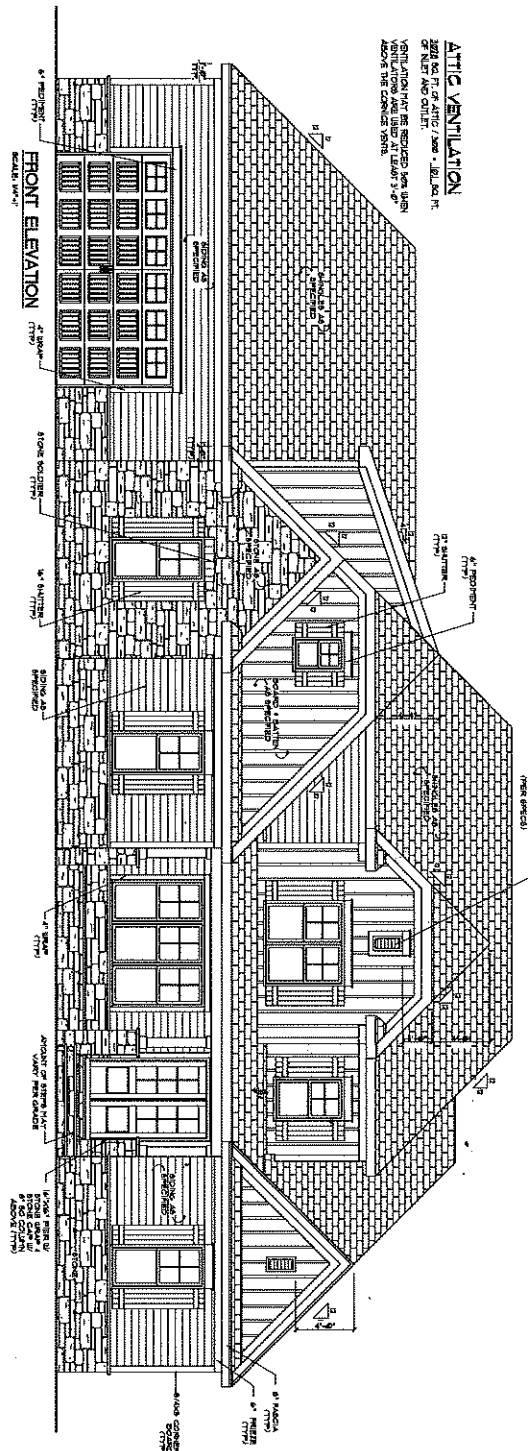


LEFT SIDE ELEVATION
SCALE: 1/4"=1'

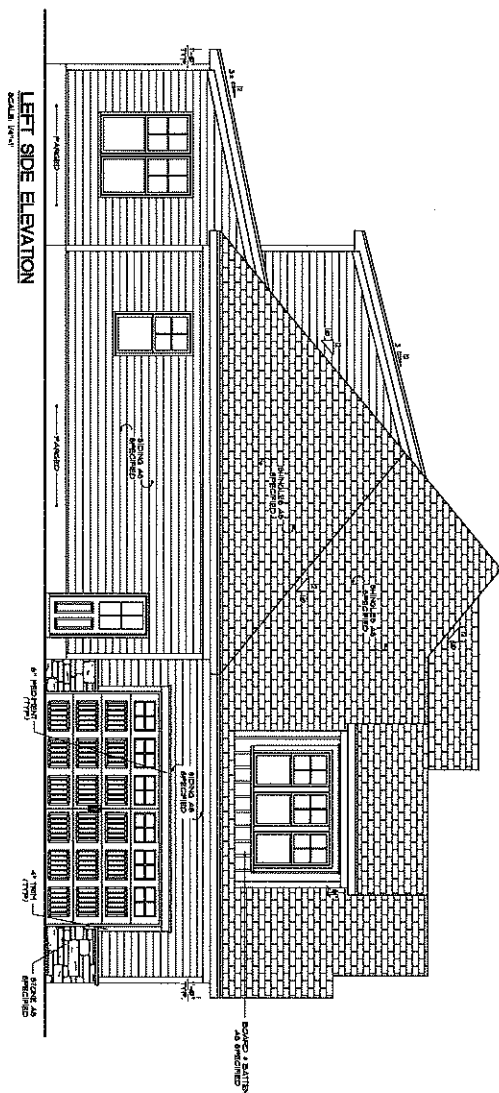

OPT. GOURMET KITCHEN
SCALE: 1/4" = 1'-0"

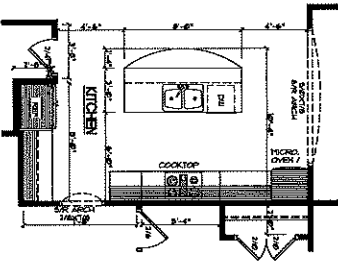


OPT. KITCHEN
SCALE: 1/4" = 1'-0"

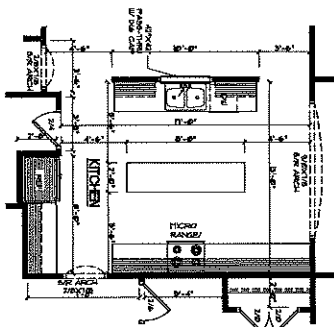


FIRST FLOOR
SCALE: 1/4" = 1'-0"

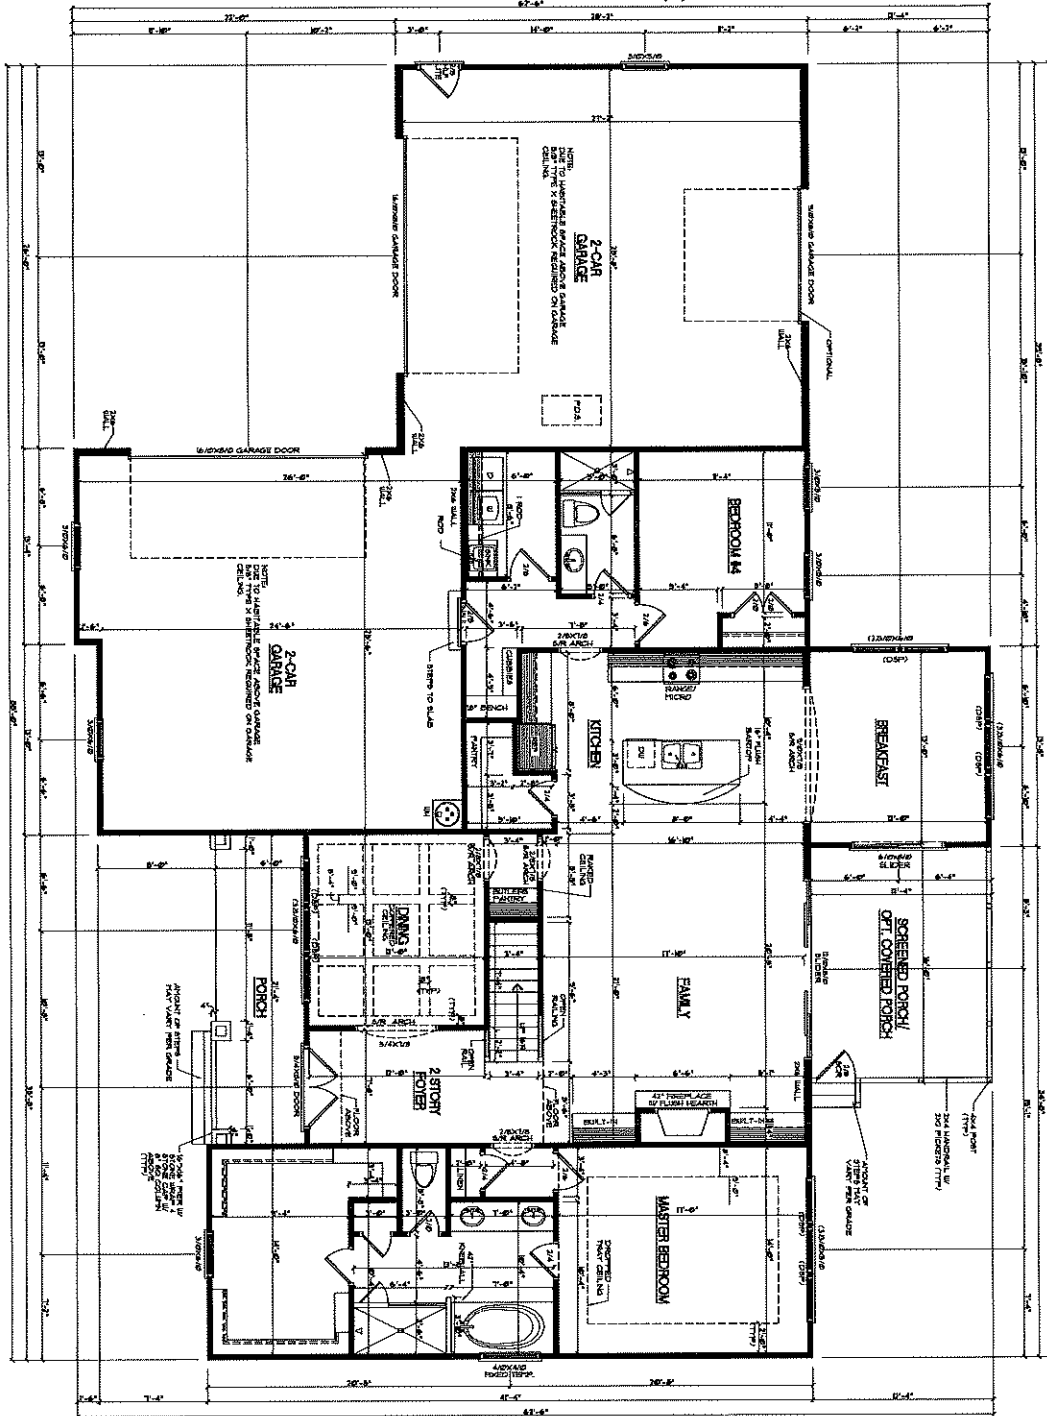


SCREENED PORCH/ OPT. COVERED PORCH
NOTE: THESE ARE APPROVED VAPOR BARRIER INSTALLATIONS. THE VAPOR BARRIER SHALL BE INSTALLED IN ACCORDANCE WITH THE 2018 NC RESIDENTIAL BUILDING CODE.




HOMES BY THADD LOT 22 SHERRON ESTATES

FRAZIER HOME DESIGN, LLC.
2840 PLAZA PLACE, SUITE 320
RALEIGH, NC 27612
O: (919)-424-7245

DATE: 10/05/2021
DRAWN BY: RA
REVISION DATE: 02/1/2022
SHEET NO. A3

SECOND FLOOR
SCALE: 1/4" = 1'-0"

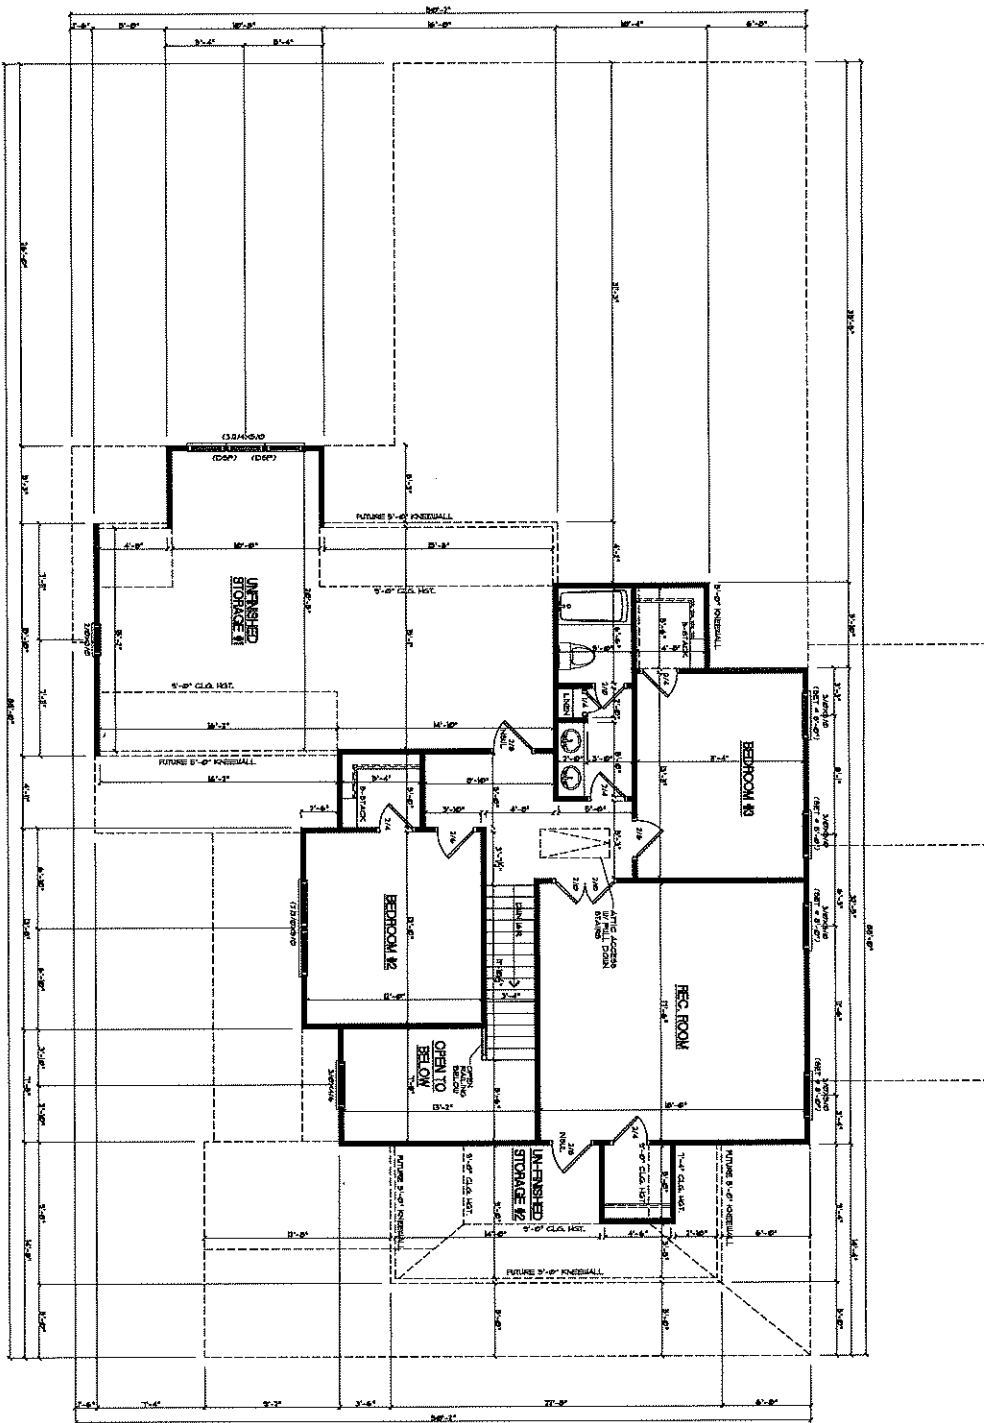

HOMES BY THADD
LOT 22 SHERRON ESTATES



www.frazierhomedesign.com
FRAZIER HOME DESIGN, LLC.
2840 PLAZA PLACE, SUITE 320
RALEIGH, NC 27612
O: (919) 424-7245

DATE	10/05/2021
DRAWN BY	PA
REVISION DATE	06/17/2023
SECOND FLOOR	
SHEET NO.	A4