


BK. 10, PG. 141

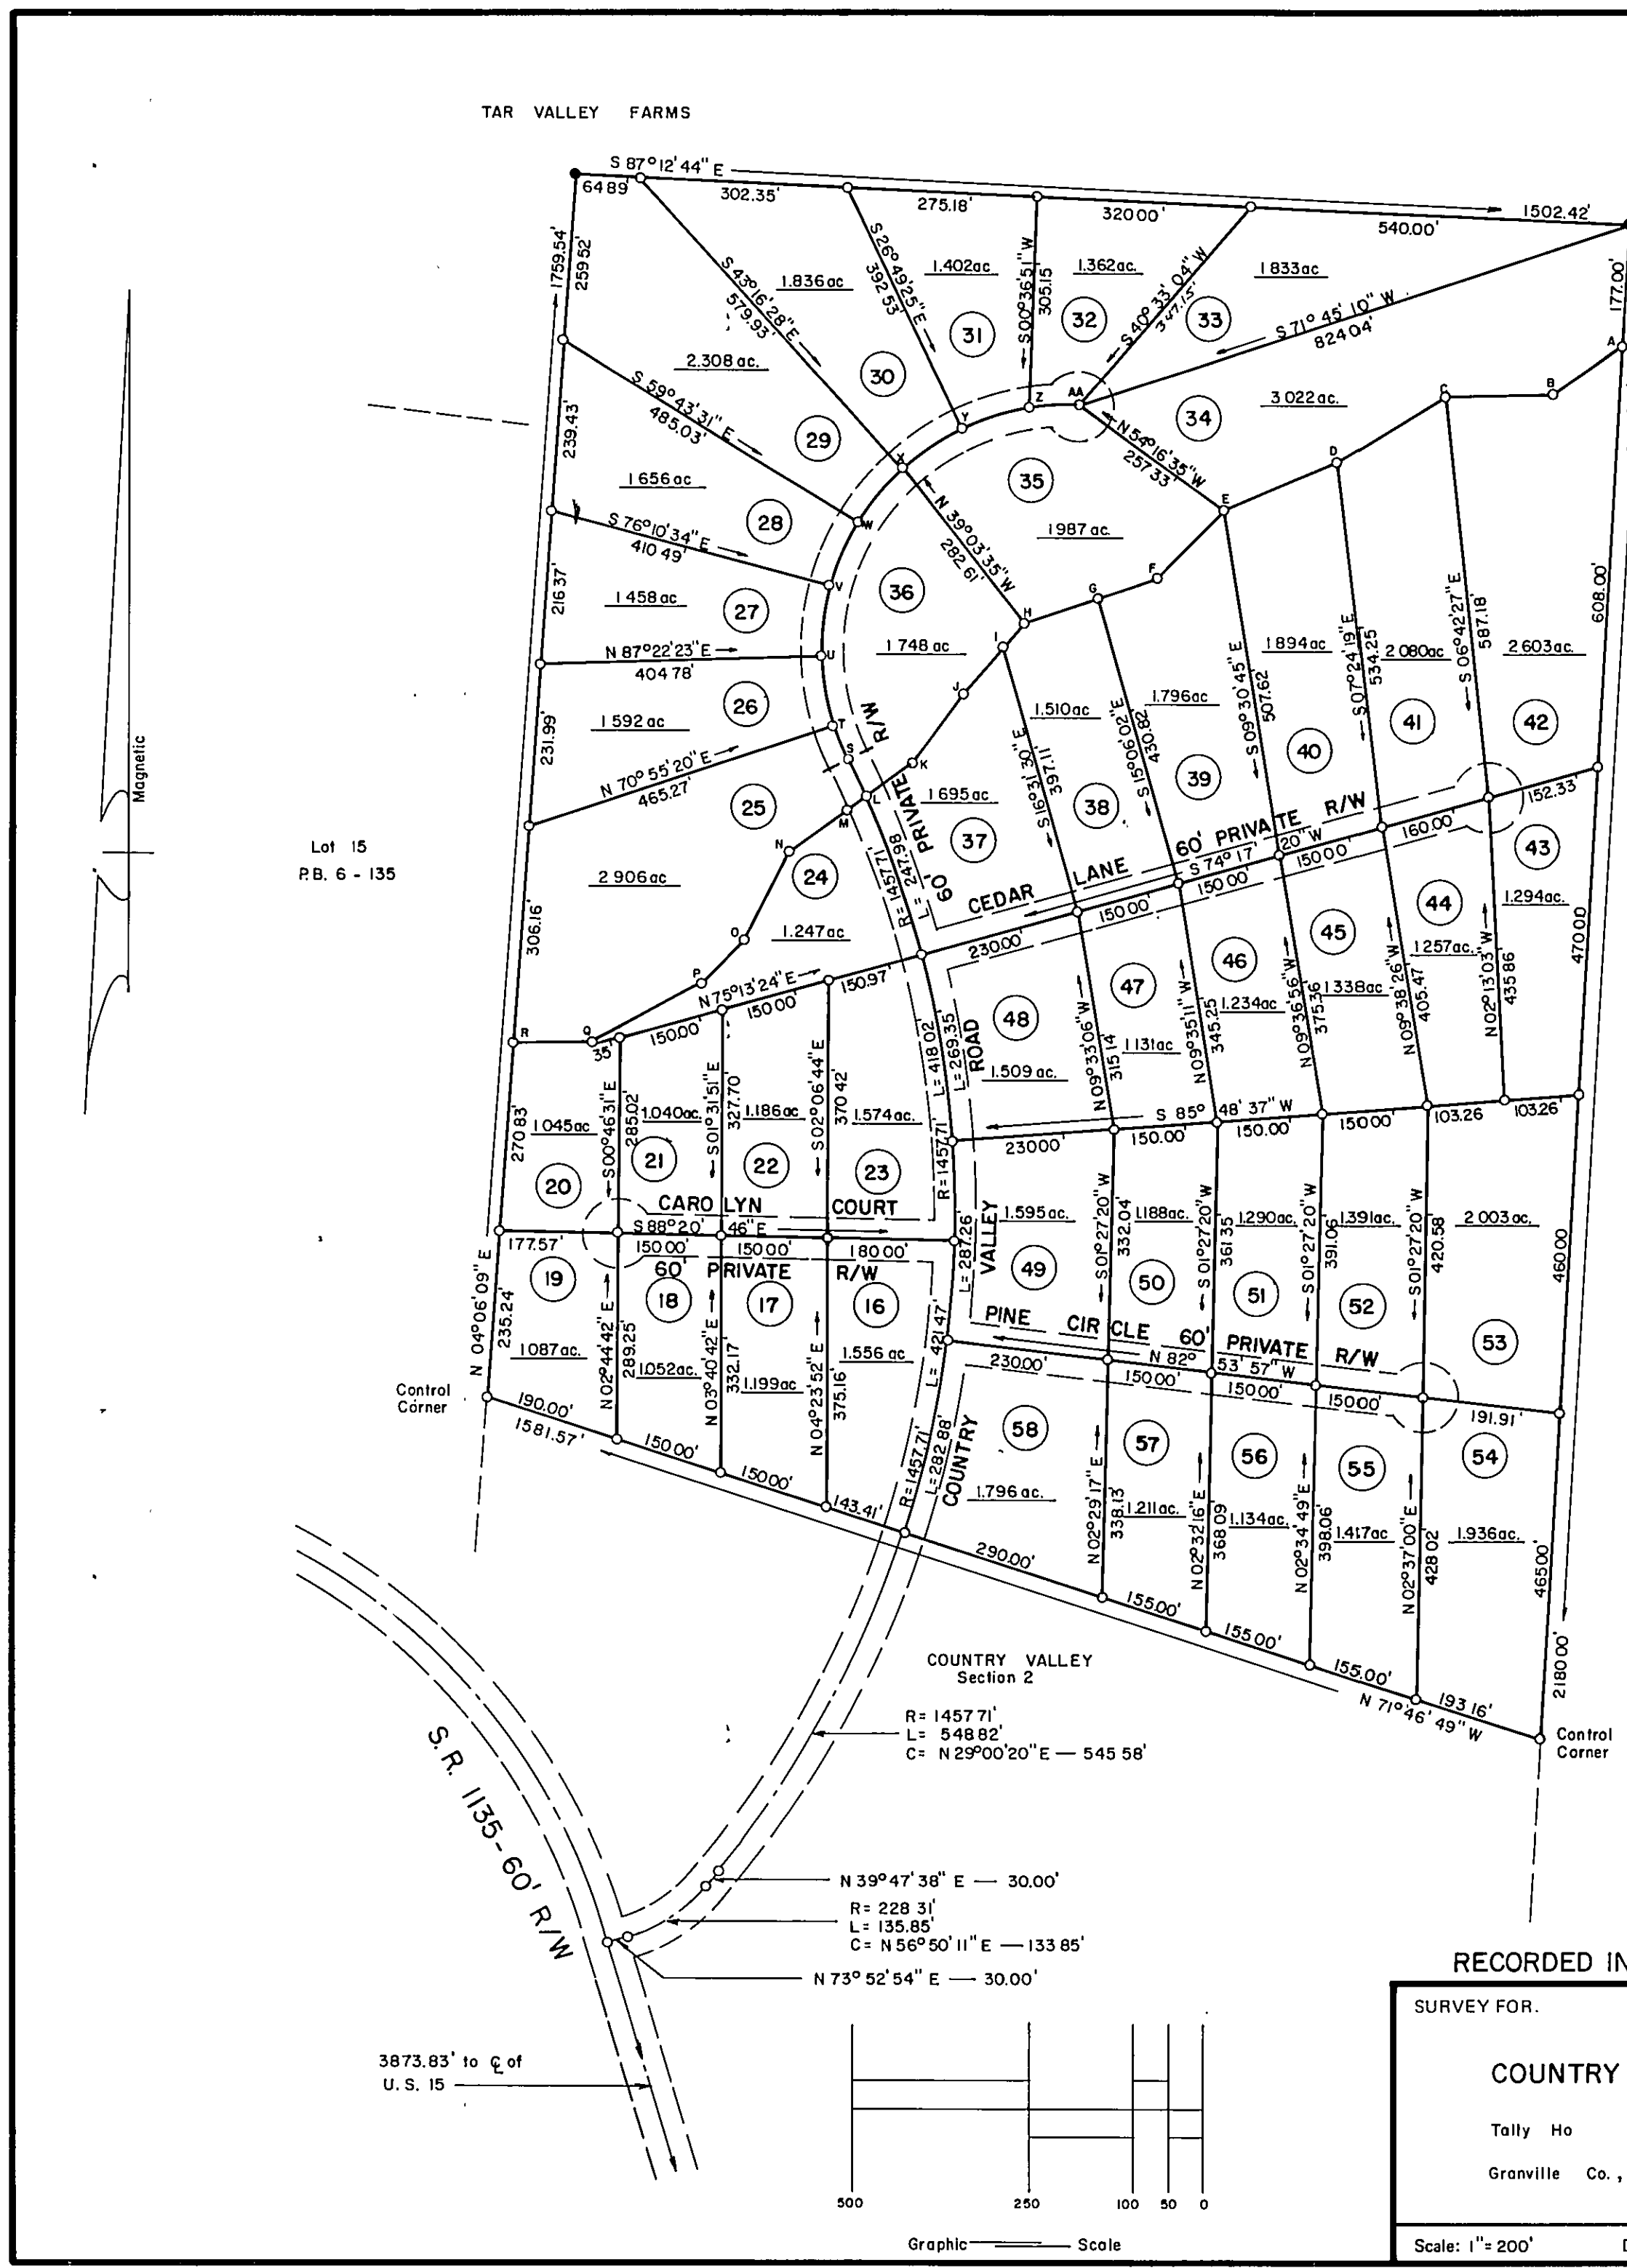

Calls along branch from A to R


- A-B S 54° 46' 38" W - 121.26'
- B-C N 88° 09' 54" W - 150.90'
- C-D S 57° 55' 36" W - 182.09'
- D-E S 66° 21' 57" W - 174.03'
- E-F S 43° 54' 48" W - 138.13'
- F-G S 71° 27' 27" W - 81.15'
- G-H S 70° 27' 27" W - 120.00'
- H-I S 39° 44' 06" W - 49.03'
- I-J S 39° 44' 06" W - 85.00'
- J-K S 36° 35' 21" W - 122.81'
- K-L S 54° 31' 27" W - 78.84'
- L-M S 54° 31' 27" W - 35.45'
- M-N S 54° 28' 57" W - 103.46'
- N-O S 25° 57' 51" W - 141.38'
- O-P S 43° 20' 45" W - 88.79'
- P-Q S 60° 37' 12" W - 172.93'
- Q-R S 89° 37' 13" W - 120.43'

Calls along center line of road from L to S to AA
R = radius L = length C = chord

- Lot 25 L-S R = 1457.71' L = 61.58'
C = S 25° 44' 01" E - 61.57'
- S-T R = 348.29' L = 47.82'
C = S 23° 00' 39" E - 47.78'
- Lot 26 T-U R = 348.29' L = 100.00'
C = S 10° 51' 08" E - 99.66'
- Lot 27 U-V R = 348.29' L = 100.00'
C = S 05° 35' 55" W - 99.66'
- Lot 28 V-W R = 348.29' L = 100.00'
C = S 22° 02' 57" W - 99.66'
- Lot 29 W-X R = 348.29' L = 100.00'
C = S 38° 30' 00" W - 99.66'
- Lot 30 X-Y R = 348.29' L = 100.00'
C = S 54° 57' 03" W - 99.66'
- Lot 31 Y-Z R = 348.29' L = 100.00'
C = S 71° 24' 06" W - 99.66'
- Lot 32 Z-AA R = 348.29' L = 80.00'
C = N 86° 12' 27" E - 79.82'
- Lot 35 AA-X R = 348.29' L = 280.00'
C = S 69° 45' 24" W - 272.52'
- Lot 36 X-S R = 348.29' L = 447.82'
C = N 09° 53' 27" E - 417.60'
- S-L R = 1457.71' L = 61.58'
C = N 25° 44' 01" E - 61.57'

Notes

1. Iron pins set at all corners and on property lines at R/W of private roads.
2. S.R. 1135 & S.R. 1136 is/are maintained by the N.C. Dept. of Transportation and all other roads are private roads and State approval is not required for this plat.
3. R/W of all private is 60' and all cul-de-sacs have 50' radius.

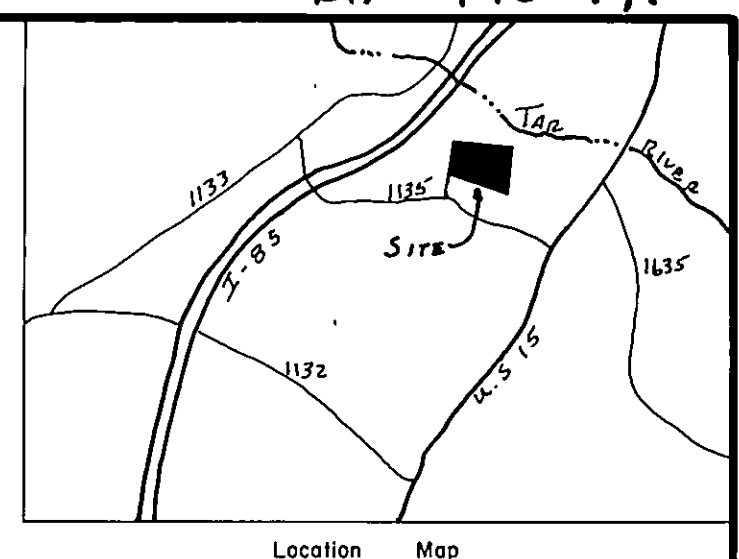

STATE OF NORTH CAROLINA, GRANVILLE COUNTY
The foregoing certificate of Linda W. Wilson, a Notary Public of Granville County, N.C. is certified to be correct.
This instrument was presented for registration and filed in this office in Book 10 Page 141
This 13th day of March, 1987
at 4:00 o'clock P.M.
Linda W. Wilson
Register of Deeds

I, James R. Wilson, certify that this plat was drawn under my supervision from an actual survey made under my supervision, that the error of closure as calculated by latitudes and departures is 1:11,382, that the boundaries not surveyed are shown as broken lines plotted from information found in Book 10, Page 141; that this plat was prepared in accordance with G.S. 47-30 as amended. Witness my original signature, registration number and seal this 29th day of Dec., A.D. 1986.



James R. Wilson
Registered Land Surveyor
L-2452

Registration Number
North Carolina, Granville County

I, Linda W. Wilson, a Notary Public of the County and State aforesaid, certify that James R. Wilson, a registered land surveyor, personally appeared before me this day and acknowledged the execution of the foregoing instrument. Witness my hand and official stamp or seal, this 29th day of Dec., 1986.

Linda W. Wilson
Notary Public

6-7-88
My commission expires

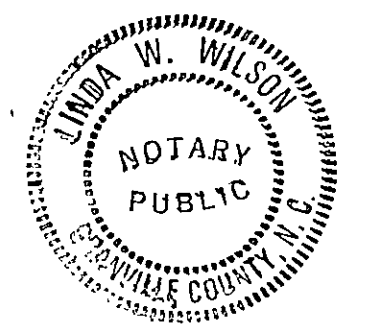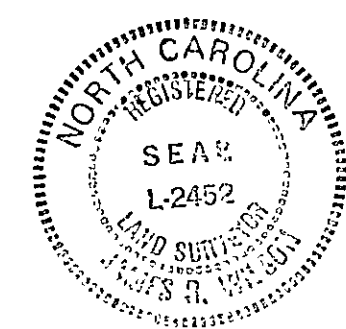

RECORDED IN MAP BOOK 10 PAGE 141 GRANVILLE CO. REGISTRY.

SURVEY FOR:

COUNTRY VALLEY (SECTION 3)

Tally Ho
Granville Co., N.C.

Scale: 1" = 200' Date: 12-29-86 File No: 086-154

James R. Wilson
Registered Land Surveyor
Main Street • Creedmoor, N.C.
919-528-3184