

North Carolina, Granville County. The foregoing affidavit of Johnnie C. Currin, Registered Land Surveyor, and the certificate of Hazel R. Currin, Notary Public or Granville County, are adjudged to be correct, in due form and according to law. Let the plat, said affidavit, certificate and this certificate be recorded in the office of the Register of Deeds of Granville County as provided by Section 47-30.1 of the General Statutes of North Carolina.

Witness my hand, this 16th day of August, 1967.

_____, Asst. Clerk Superior Court

NOTE: IRON STAKES AT ALL CORNERS 78-112

_____, Registrar of Deeds



Map of Heirs of Sam Lawrence Brassfield Twp Granville County About 6 miles South of Winton, N.C. Scale 1"=100' Surveyed July 12, 1967

_____, M. and Registered in the Office of Registrar of Deeds for Granville County N. C. Book No. 3 Page No. 182

Filed for registration this 16 day of August 1967 at 11:20 o'clock

Book 3 PAGE 182

NORTH CAROLINA, GRANVILLE COUNTY. Johnnie C. Currin, being duly sworn, deposes and says that he is a registered land surveyor living in Oxford, North Carolina, that the attached plat of Heirs of Sam Lawrence is in all respects correct, according to the best of his knowledge and belief and was prepared under his supervision from an actual survey by him made on the 12th day of July 1967 and that on said date the variation of the magnetic needle was 3° 55' N. Subscribed and sworn to before me this 16th day of August 1967. _____, Notary Public.

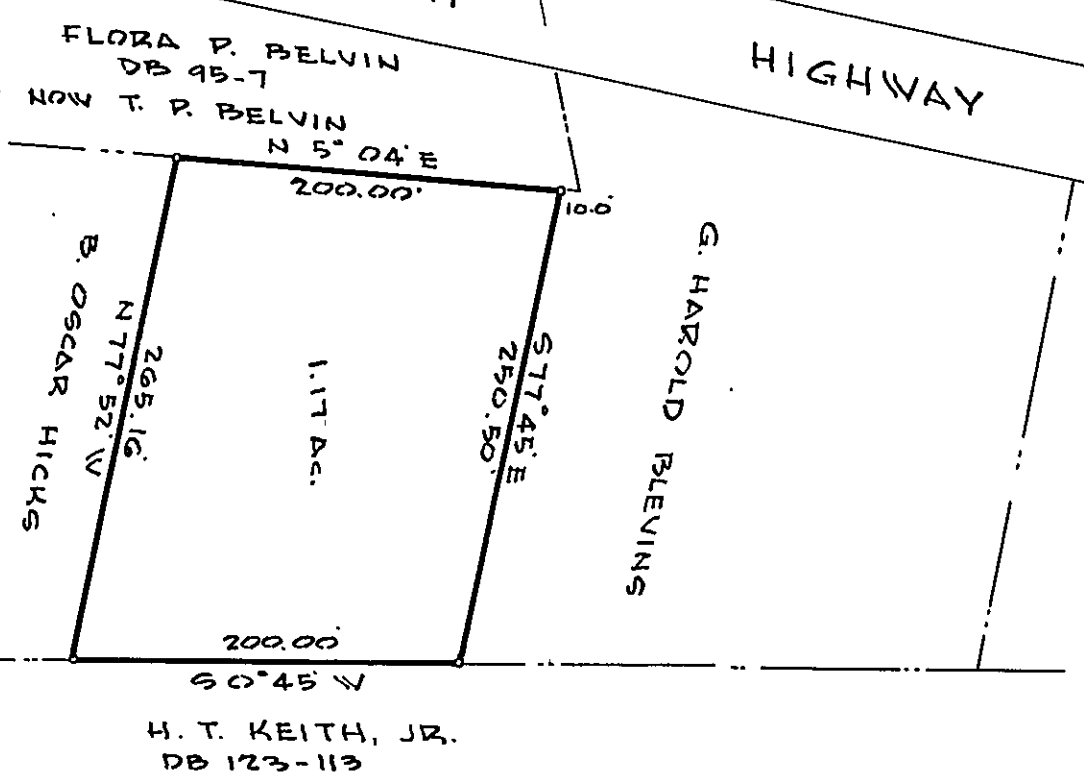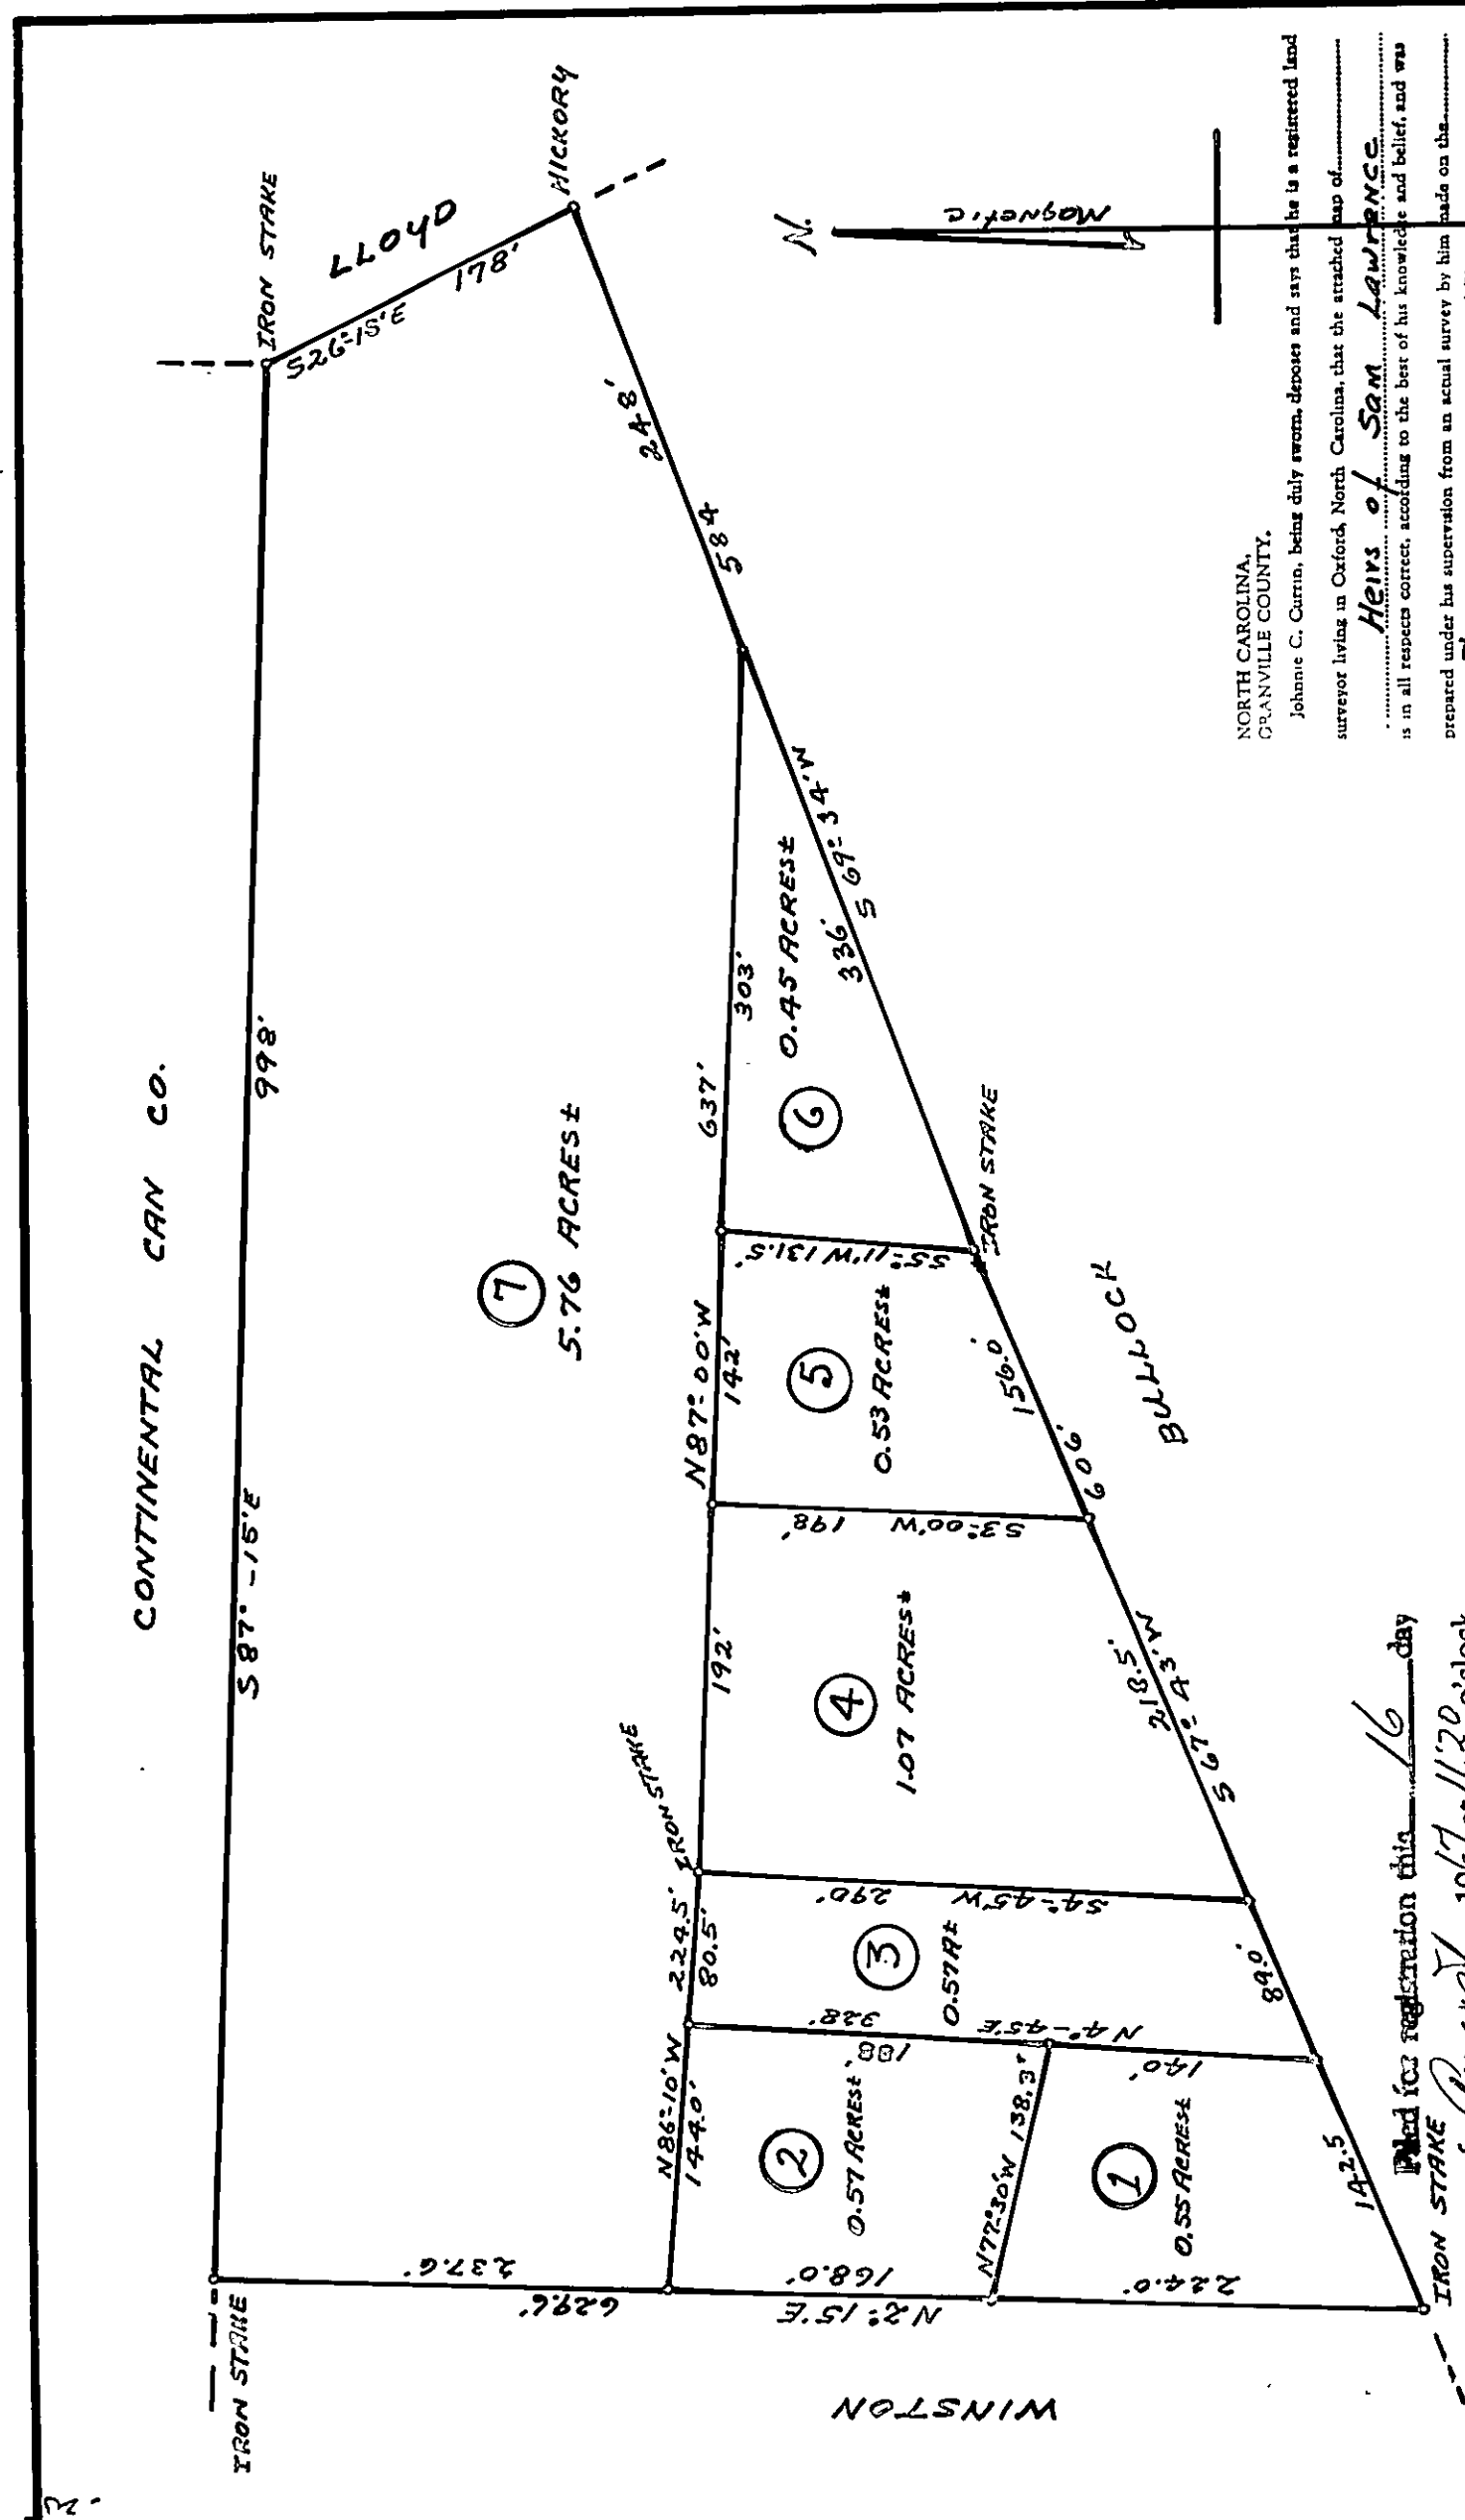

REFERENCES: DB 68-412	J. WATTS COPELEY LAND SURVEYOR-DURHAM, N. C.
PROPERTY OF G. HAROLD BLEVINS	
DUTCHVILLE TOWNSHIP, GRANVILLE CO. N. C.	
SCALE: 1"=100'	SEPT. 13, 1967
100 200 300 522.50	
SCALE IN FEET	

NORTH CAROLINA, GRANVILLE COUNTY. J. WATTS COPELEY, being duly sworn, deposes and says he is a registered land surveyor living in Durham, North Carolina, that the attached map of G. HAROLD BLEVINS is in all respects correct according to the best of his knowledge and belief and was prepared by him from an actual survey by him made on the 13th day of September 1967 and that on said date the variation of the magnetic needle was 3° 55' WEST. Subscribed and sworn to before me this 13 day of Sept. 1967. _____, Registered Land Surveyor.

My commission expires 7-30-69. _____, Notary Public.

NORTH CAROLINA, GRANVILLE COUNTY. The foregoing affidavit of J. Watts Copley, Registered Land Surveyor, and the certificate of _____, Notary Public or Granville County, are adjudged to be correct, in due form and according to law. Let the plat, said affidavit, certificate and this certificate be recorded in the office of the Registrar of Deeds of Granville County as provided by Section 47-30.1 of the General Statutes of North Carolina.

Witness my hand, this 23rd day of August 1967. _____, Clerk Superior Court.

Filed for registration this 23 day of August 1967 at 11:30 o'clock _____, M. and Registered in the Office of Registrar of Deeds for Granville County, N. C. Book No. 3 Page No. 182