


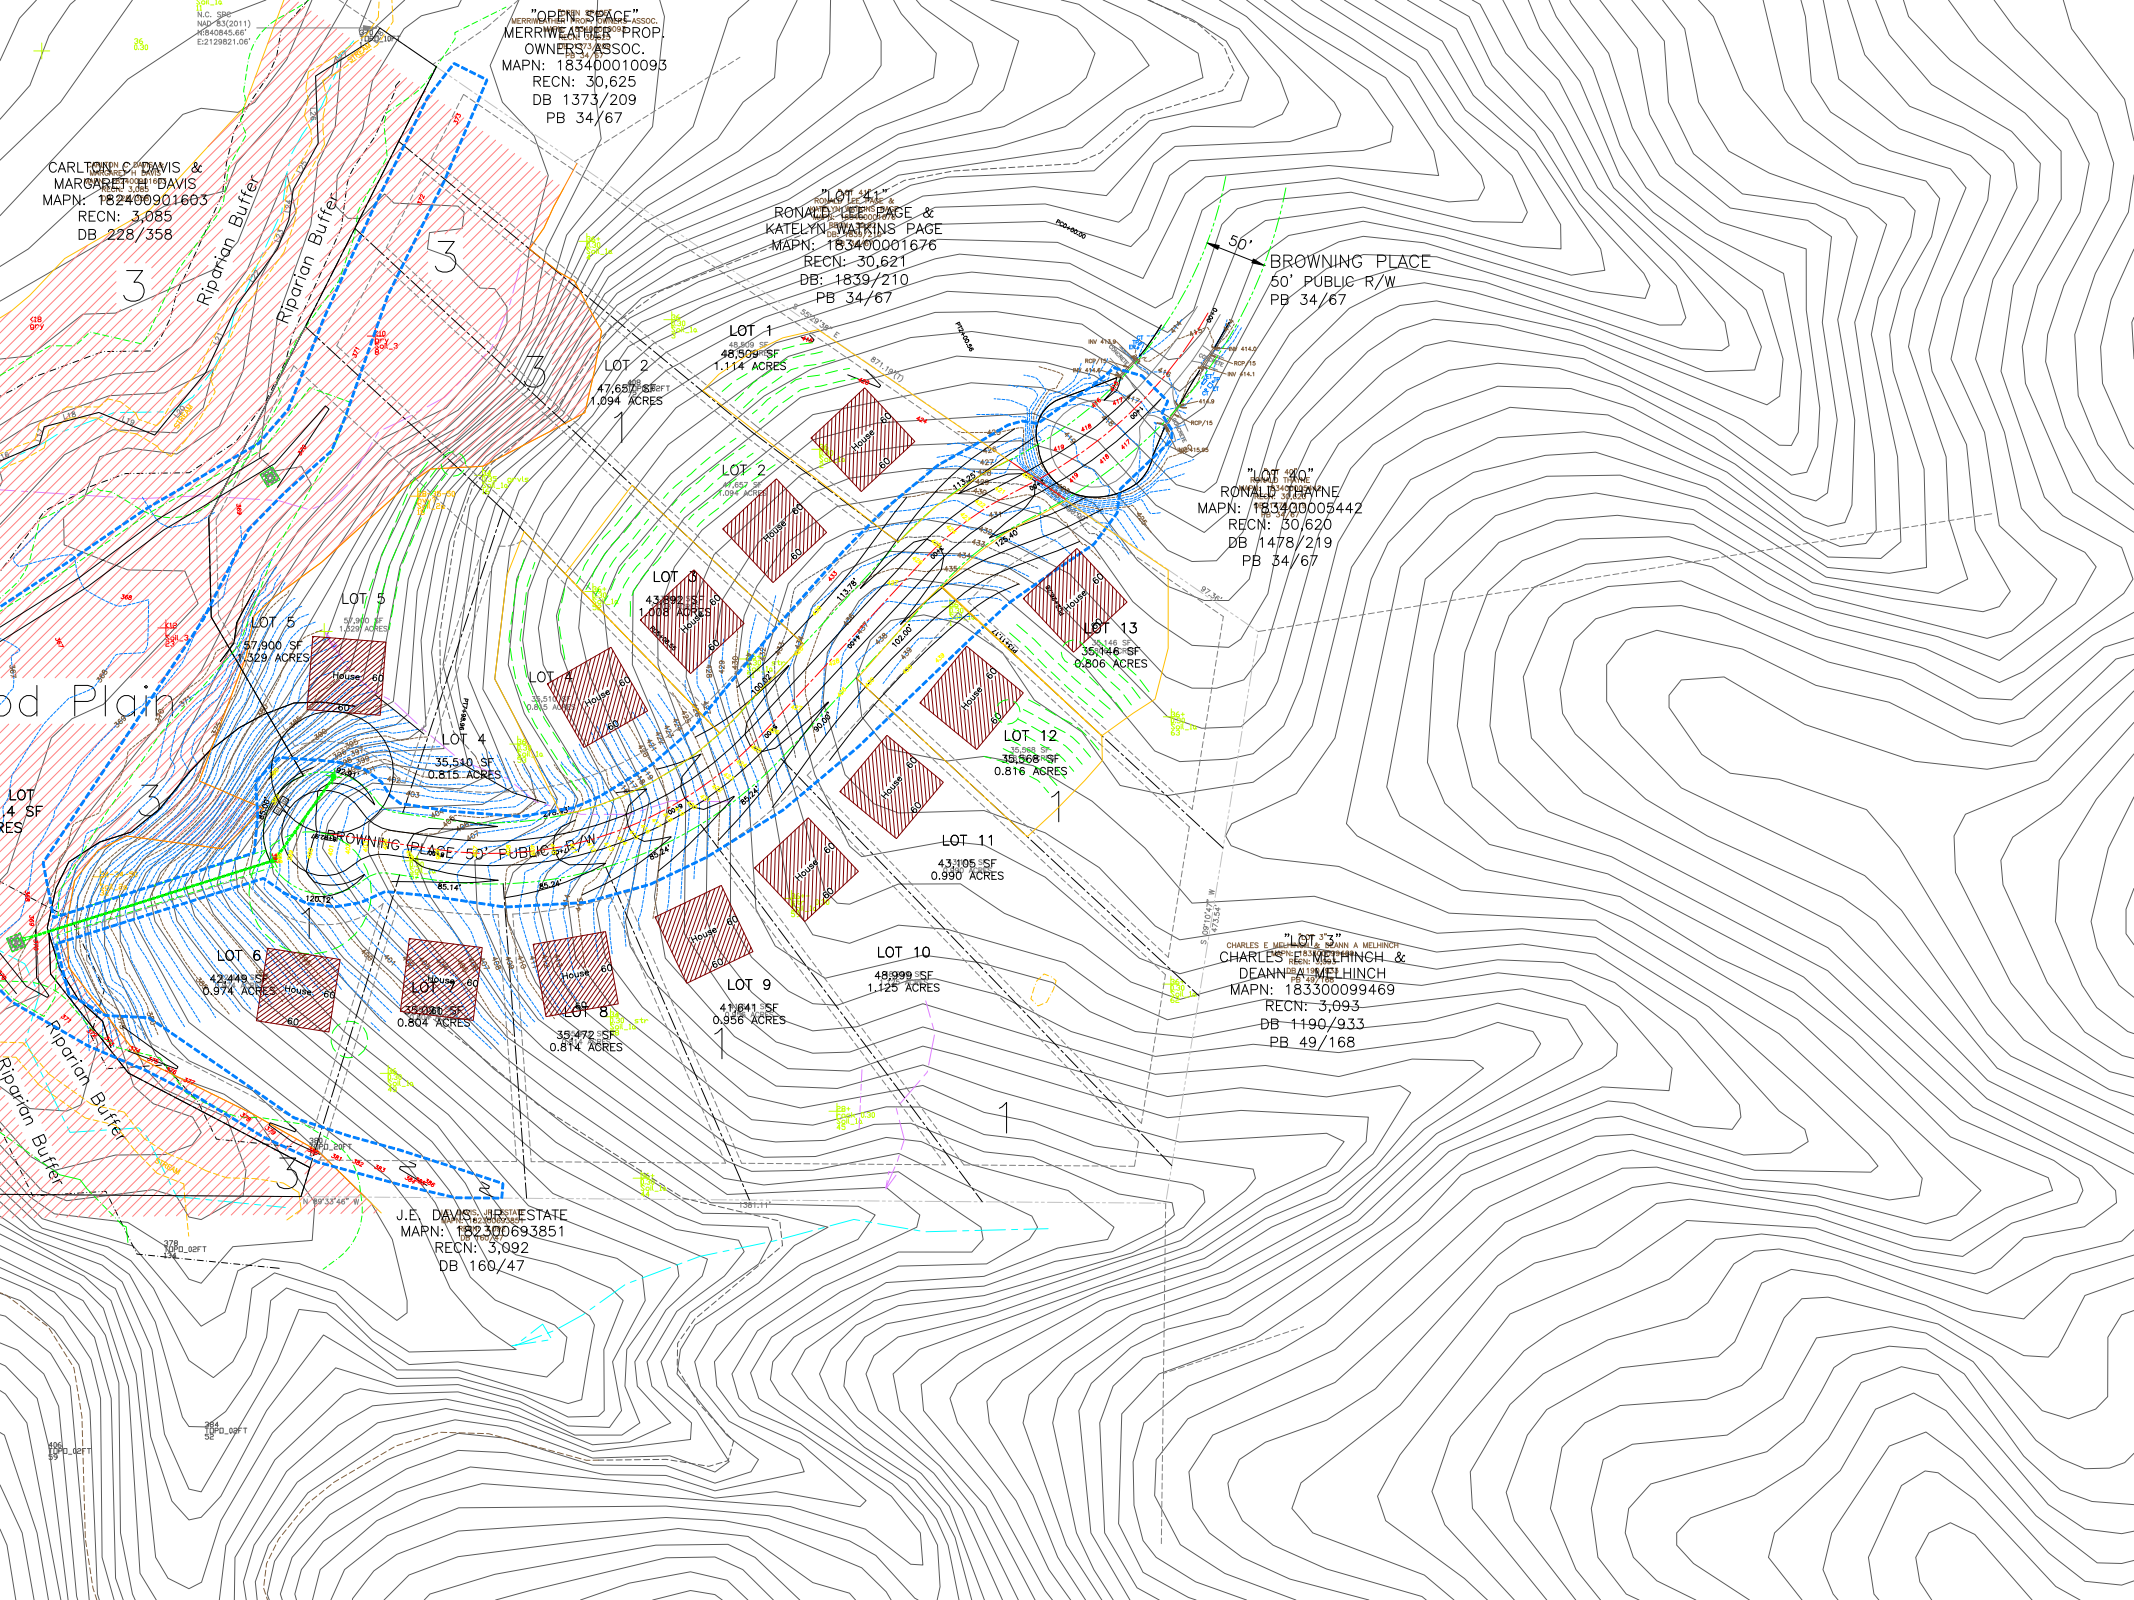

"PEN SPACE"
MERRILL & PATT ASSOC.
OWNERS ASSOC.
MAPN: 183400010093
REC: 30,625
DB 1373/209
PB 34/67

CARLTON C. DAVIS &
MARGARET H. DAVIS
MAPN: 182400001603
REC: 3,085
DB 228/358

"LOT 41"
RONALD LEE PAGE &
KATELYN WATKINS PAGE
MAPN: 183400001676
REC: 30,621
DB: 1839/210
PB 34/67

BROWNING PLACE
50' PUBLIC R/W
PB 34/67

"LOT 30"
RONALD THAYNE
MAPN: 183400005442
REC: 30,620
DB 1478/219
PB 34/67

"LOT 33"
CHARLES E. MELHINCH &
DEANNA MELHINCH
MAPN: 183300099469
REC: 3,093
DB 1190/933
PB 49/168

J.E. DAVIS JR. ESTATE
MAPN: 182300093851
REC: 3,092
DB 160/47

LOT 1
46,309 SF
1.114 ACRES

LOT 2
43,892 SF
1.009 ACRES

LOT 3
43,892 SF
1.009 ACRES

LOT 4
35,540 SF
0.815 ACRES

LOT 5
57,900 SF
1.329 ACRES

LOT 6
42,448 SF
0.974 ACRES

LOT 7
38,931 SF
0.894 ACRES

LOT 8
39,472 SF
0.914 ACRES

LOT 9
47,841 SF
0.956 ACRES

LOT 10
48,999 SF
1.125 ACRES

LOT 11
43,105 SF
0.990 ACRES

LOT 12
35,568 SF
0.816 ACRES

LOT 13
35,946 SF
0.806 ACRES