


North Carolina,
Durham County,
Geo. C. Love, being duly sworn, deposes and says
that he is a registered civil engineer,
living in Durham Co., N. C.; that the attached
plat is in all respects correct and prepared
by him from actual surveys made by him
prior to June 8, 1943 as shown.

Geo. C. Love
Registered Engineer

Subscribed and sworn to before me,
this June 8, 1943

Lula J. Bates
Notary Public.
Commission expires July 15, 1943

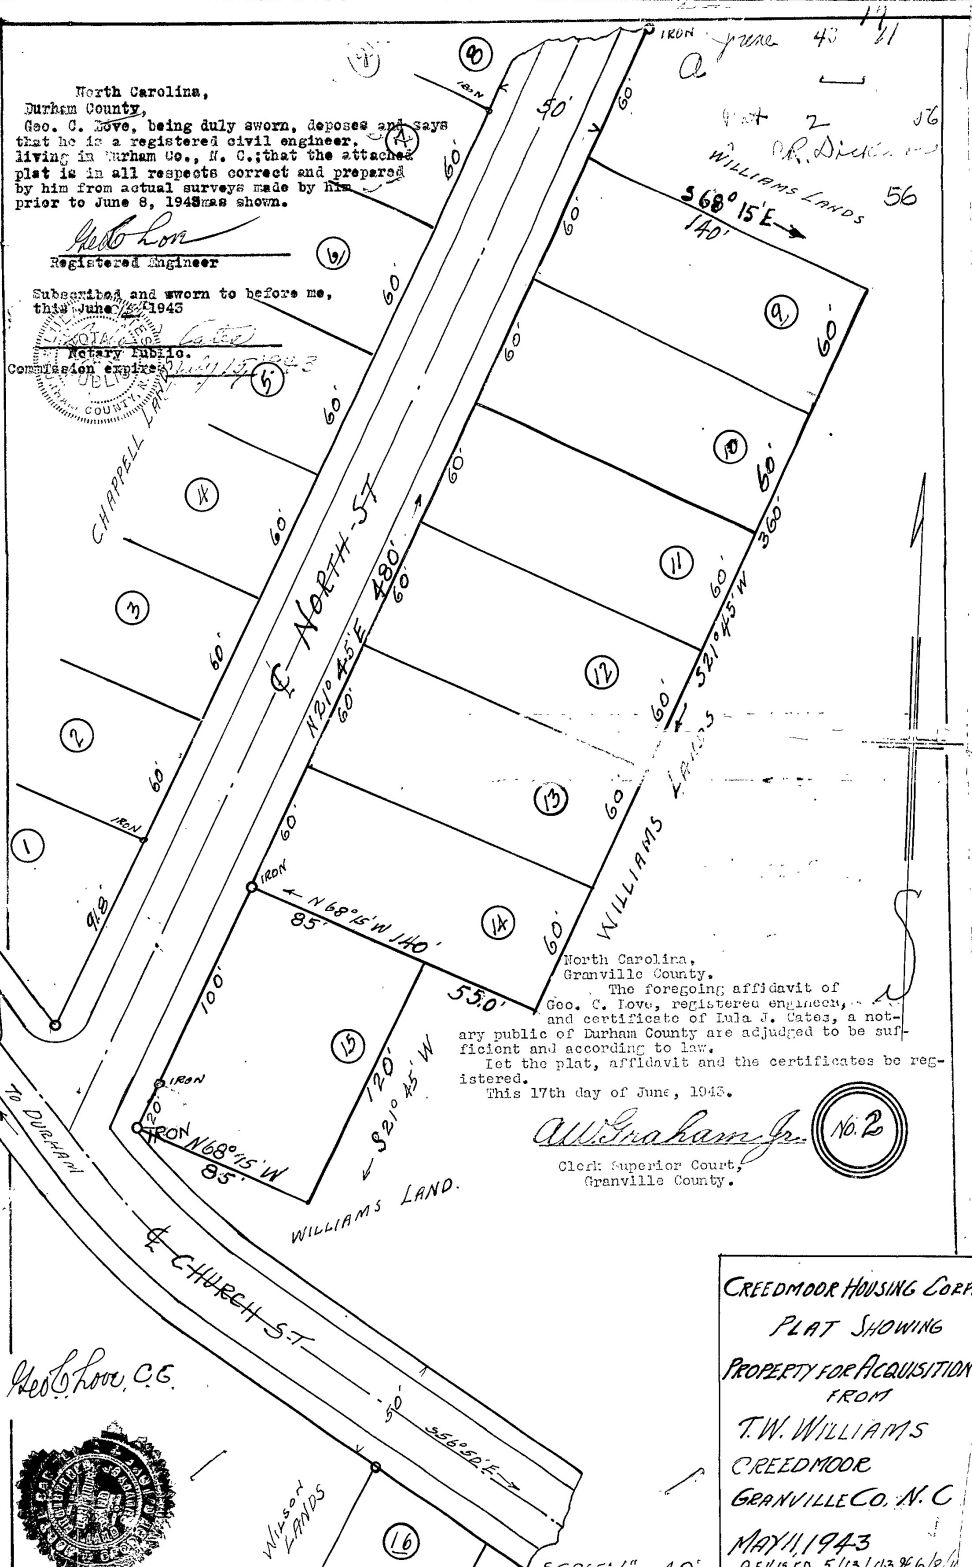

North Carolina,
Granville County.
The foregoing affidavit of
Geo. C. Love, registered engineer,
and certificate of Lula J. Bates, a not-
ary public of Durham County are adjudged to be suf-
ficient and according to law.
Let the plat, affidavit and the certificates be reg-
istered.
This 17th day of June, 1943.

W. Graham Jr.
Clerk Superior Court,
Granville County.

CREEDMOOR HOUSING CORP.
PLAT SHOWING
PROPERTY FOR ACQUISITION
FROM
T.W. WILLIAMS
CREEDMOOR
GRANVILLE CO. N.C.
MAY 11, 1943

Geo. C. Love, C.E.




North Carolina
Durham County.
Geo. C. Love, being duly sworn deposes and
says that he is a registered civil engineer
living in Durham County, N.C.; that the attached
plat prepared by him from actual surveys
by him is correct. Surveys May 13 to
June 8, 1943.

Geo. C. Love
Registered Engineer.

Subscribed and sworn to before me
this June 15, 1943.

Lula J. Bates
Notary Public.
My commission
expires July 15, 1943

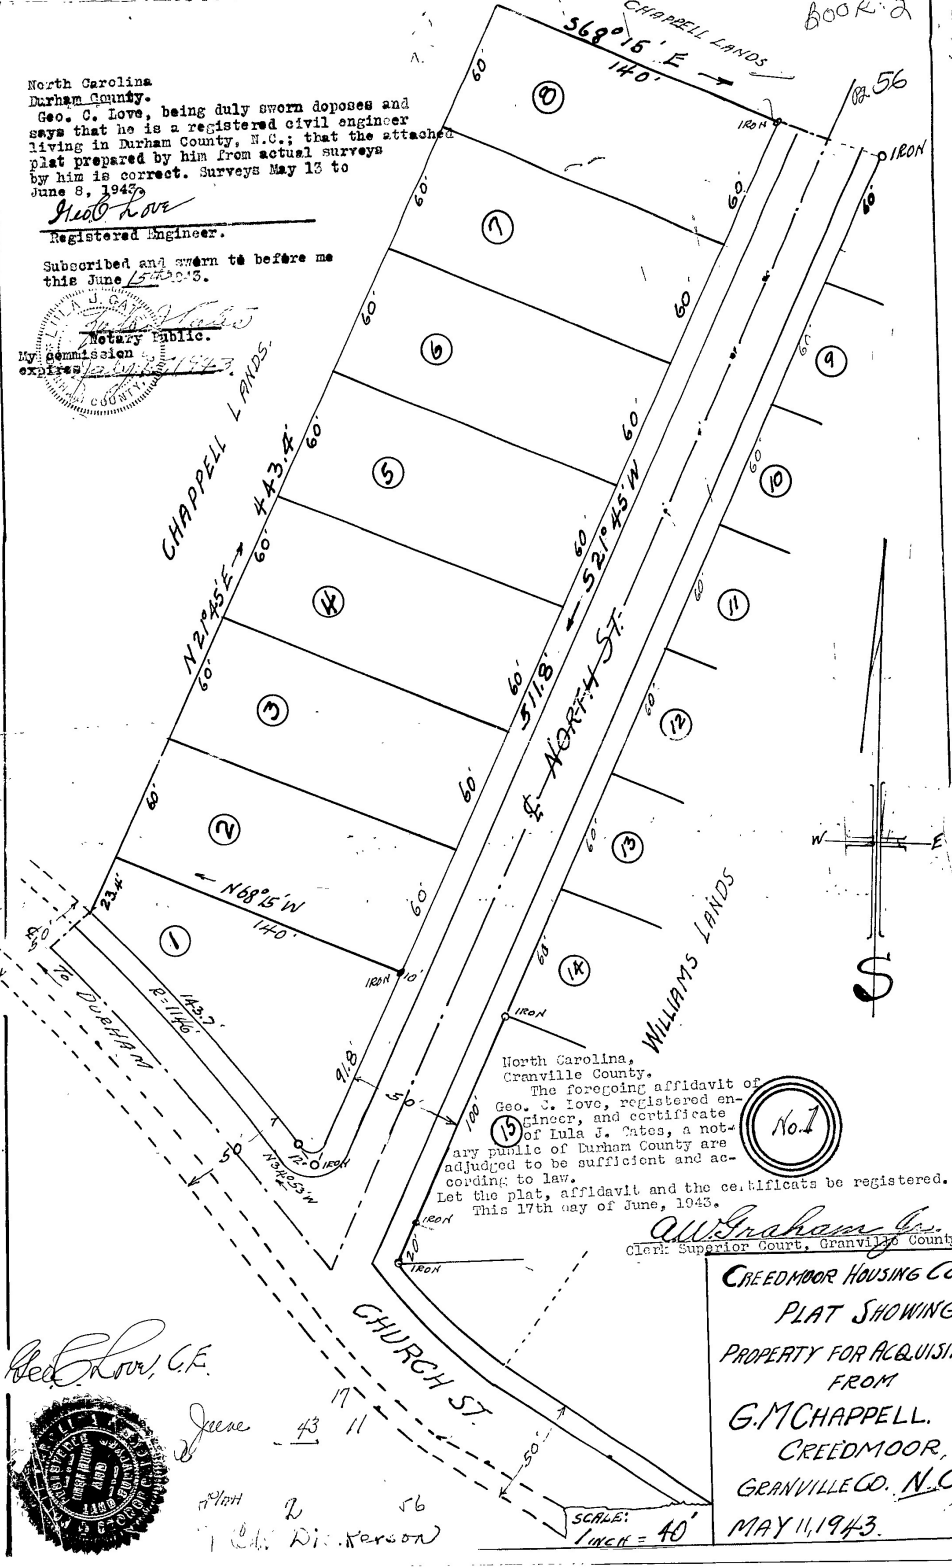

North Carolina,
Granville County.
The foregoing affidavit of
Geo. C. Love, registered en-
gineer, and certificate
of Lula J. Bates, a not-
ary public of Durham County are
adjudged to be sufficient and ac-
cording to law.
Let the plat, affidavit and the certificates be registered.
This 17th day of June, 1943.

W. Graham Jr.
Clerk Superior Court, Granville County

CREEDMOOR HOUSING CORP.
PLAT SHOWING
PROPERTY FOR ACQUISITION
FROM
G.M. CHAPPELL.
CREEDMOOR,
GRANVILLE CO. N.C.
MAY 11, 1943.

Geo. C. Love, C.E.

