



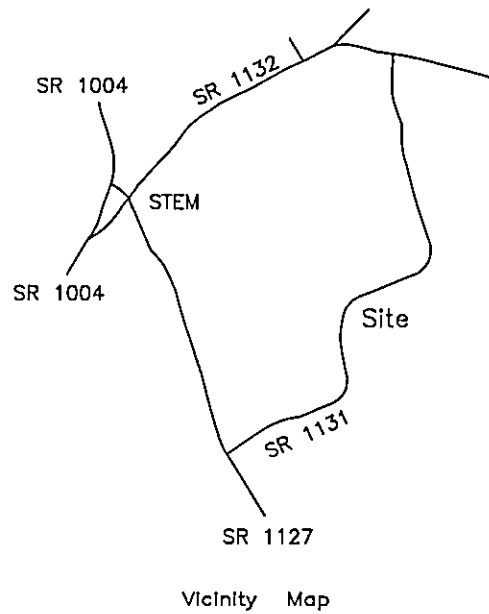

Vicinity Map

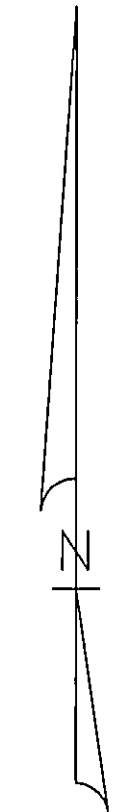

Reference
P.B. 22-119

Course	Bearing	Distance
L1	N 63°06'01" W	30.03'
L2	N 33°21'57" E	51.53'
L3	N 37°54'43" E	49.97'
L4	N 41°51'18" E	49.99'
L5	N 44°42'13" E	49.98'
L6	N 48°16'35" E	49.98'
L7	N 52°42'32" E	50.01'
L8	N 58°25'17" E	60.59'
L9	S 31°13'39" E	30.02'

Certification
I, Joseph W. Kapherr Jr., certify that this survey is of an existing parcel or parcels of land and does not create a new street or change an existing street.

Joseph W. Kapherr Jr. 10-12-05
Joseph W. Kapherr Jr. PLS L-4541 Date

Notes

This plat is subject to all easements, agreements, and rights-of-way of record prior to the date of this plat.

This plat is a survey of an existing parcel of land, Reference P.B. 22-119.



This property lies in a WS-II-GW watershed area.

This property is not in a flood hazard zone according to FEMA Flood Insurance Rate Maps.

I, Joseph W. Kapherr Jr., certify that this plat was drawn under my supervision from an actual survey made under my supervision; that the ratio of precision as calculated by latitudes and departures is 1 : 10,000+; that the boundaries not surveyed are shown as broken lines plotted from information found in book ----, page ----; that this plat was prepared in accordance with G.S. 47-30 as amended, Witness my original signature, license number, and seal this 12th day of October, A.D. 2005

Joseph W. Kapherr Jr.
Professional Land Surveyor

L-4541
Registration Number

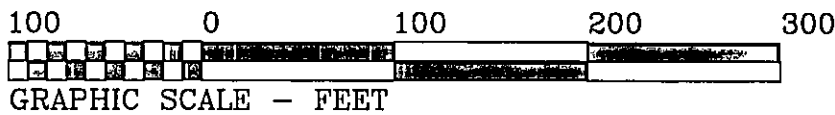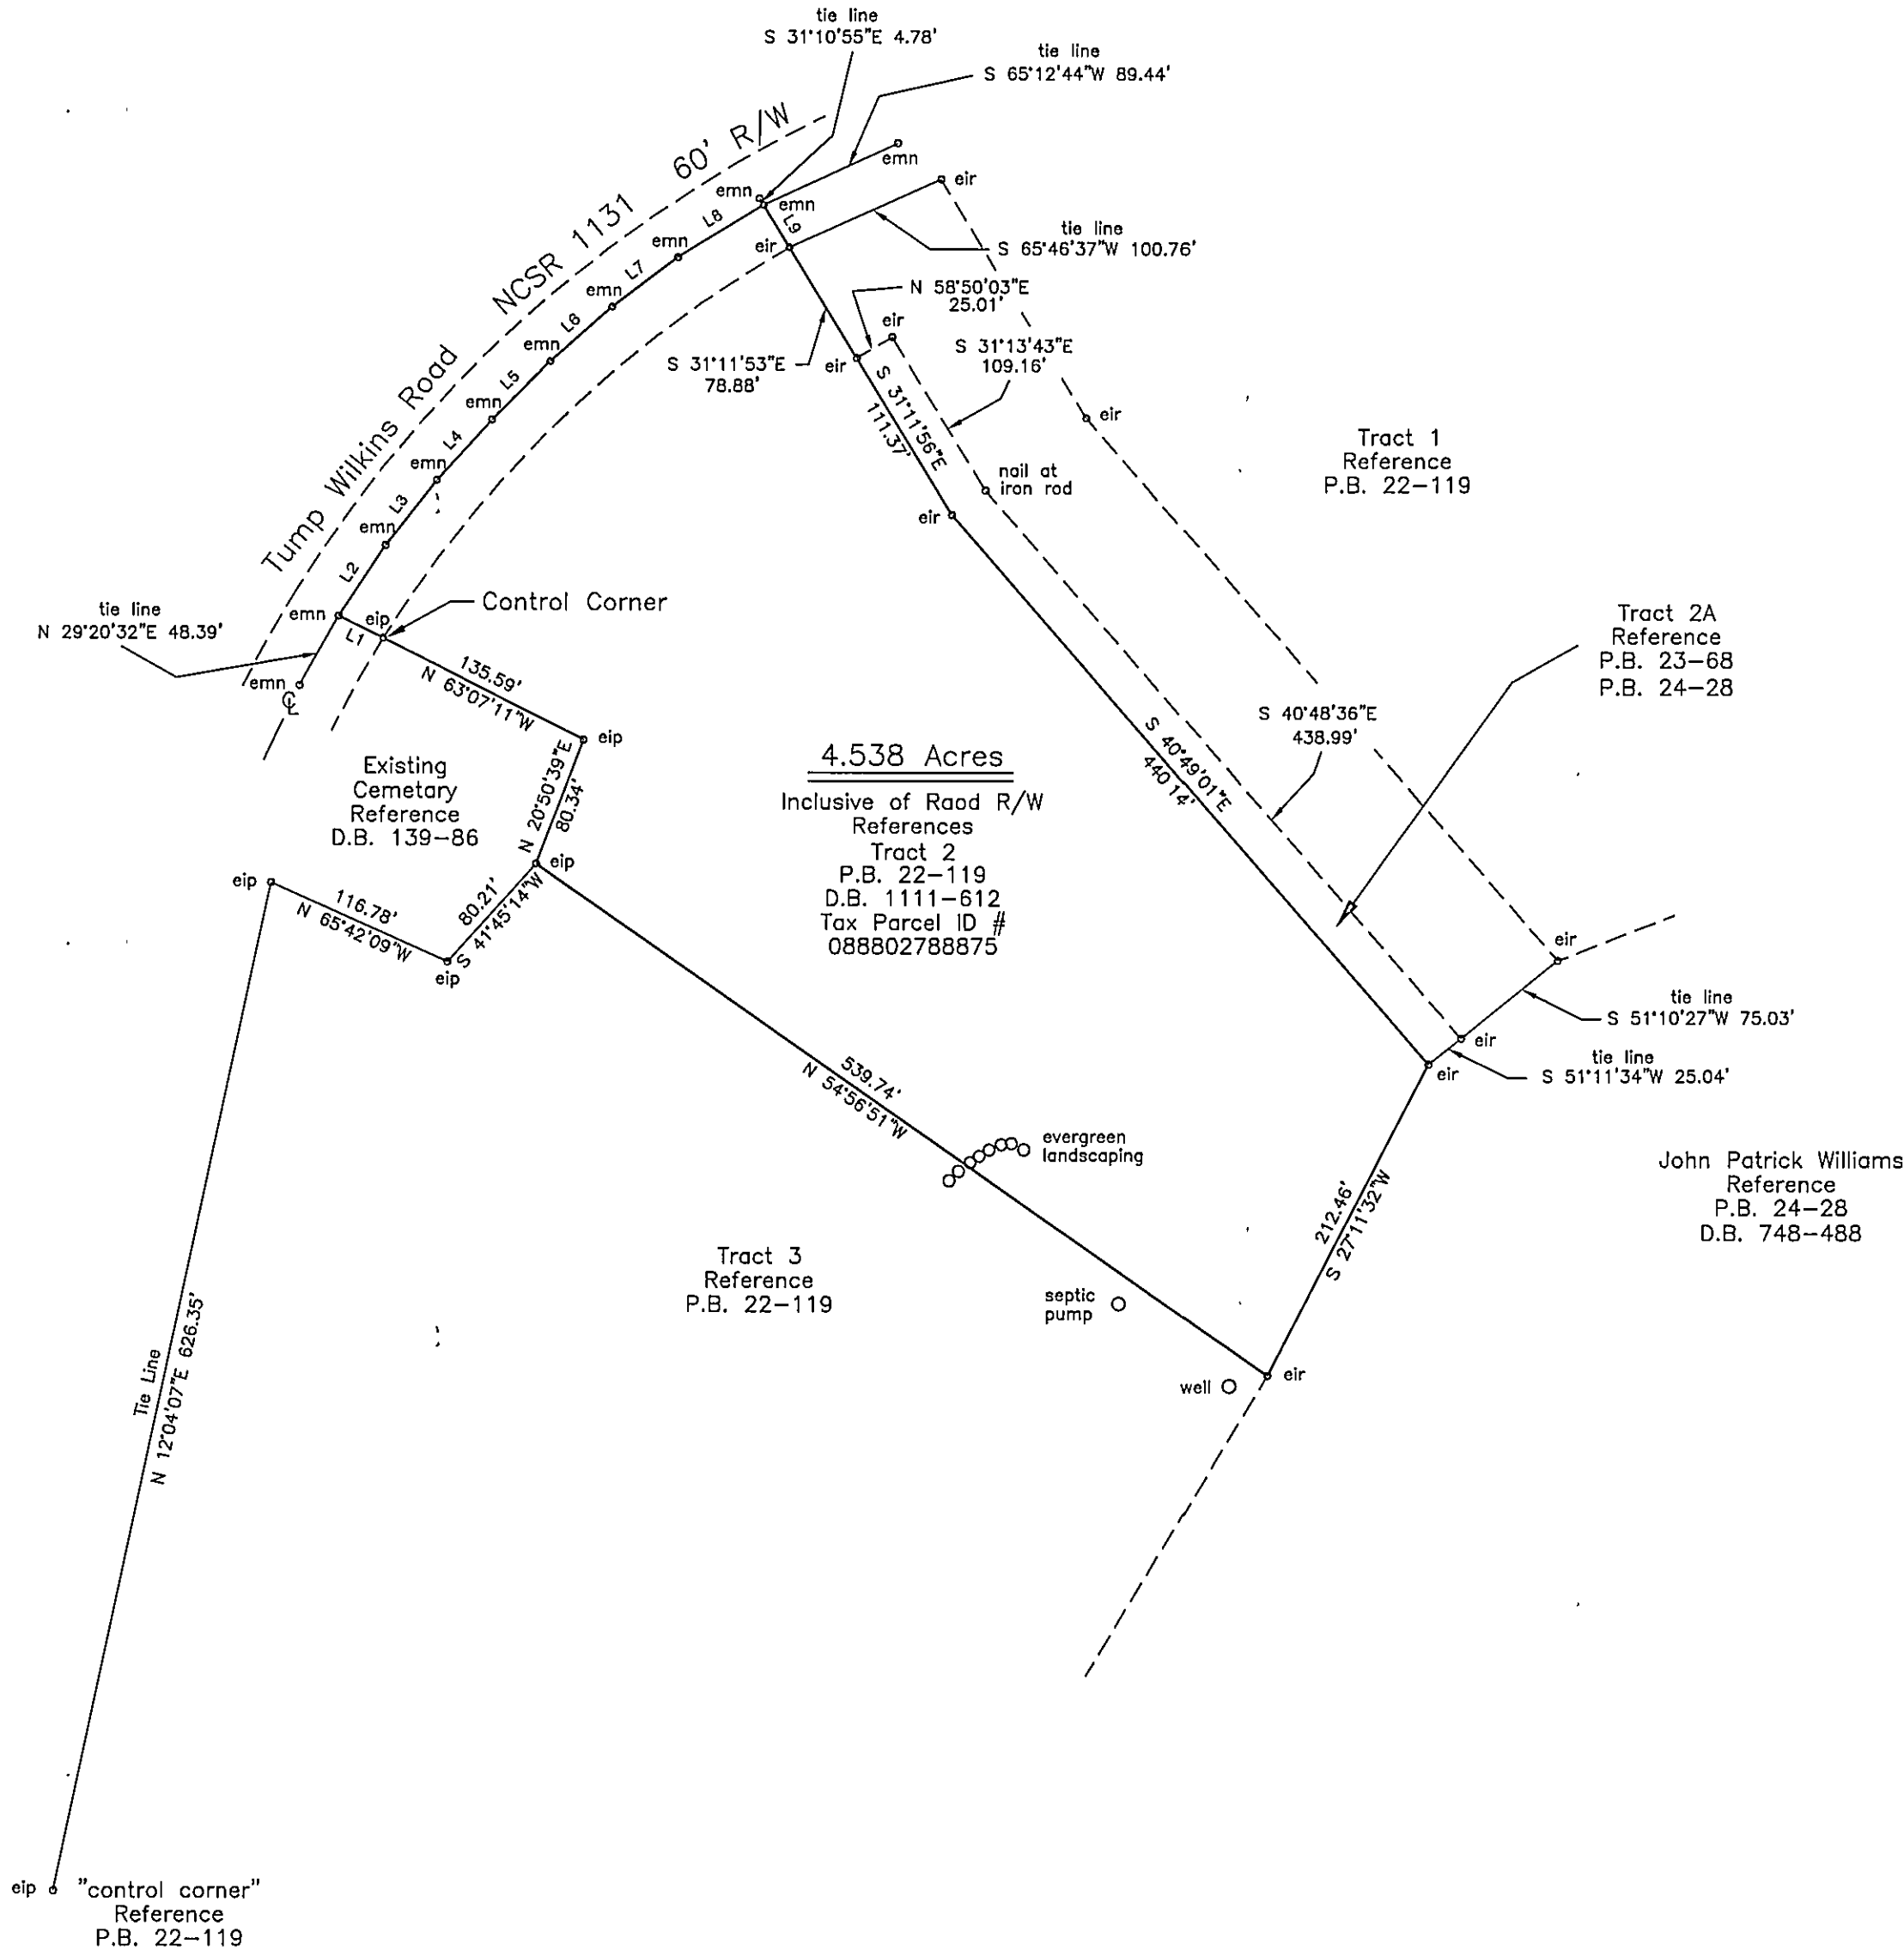

LEGEND	
eir	Existing iron rod
eip	Existing iron pin
ips	Iron pin set
emn	Existing Mag nail
pks	PK nail set

Joseph W. Kapherr Jr.
Professional Land Surveyor
105 West Lake Road P.O. Box 99
Creedmoor, North Carolina
919-528-1962

Survey of Existing Parcel
for
William S. Morris & Kelly C. Morris
Tally Ho Township Granville County North Carolina

Scale: 1" = 100' Date: 10-12-2005 File No.: 051002

Presented for registration this 27th day of October 2005
at 10:47 O'clock A.M. and registered in the office of
Register of Deeds for Granville County, North Carolina
Book Number 32, Page Number 139
Register of Deeds Kathryn Crews Averett
by Nicole Talley, Deputy

Recorded in Plat Book 32, Page 139