


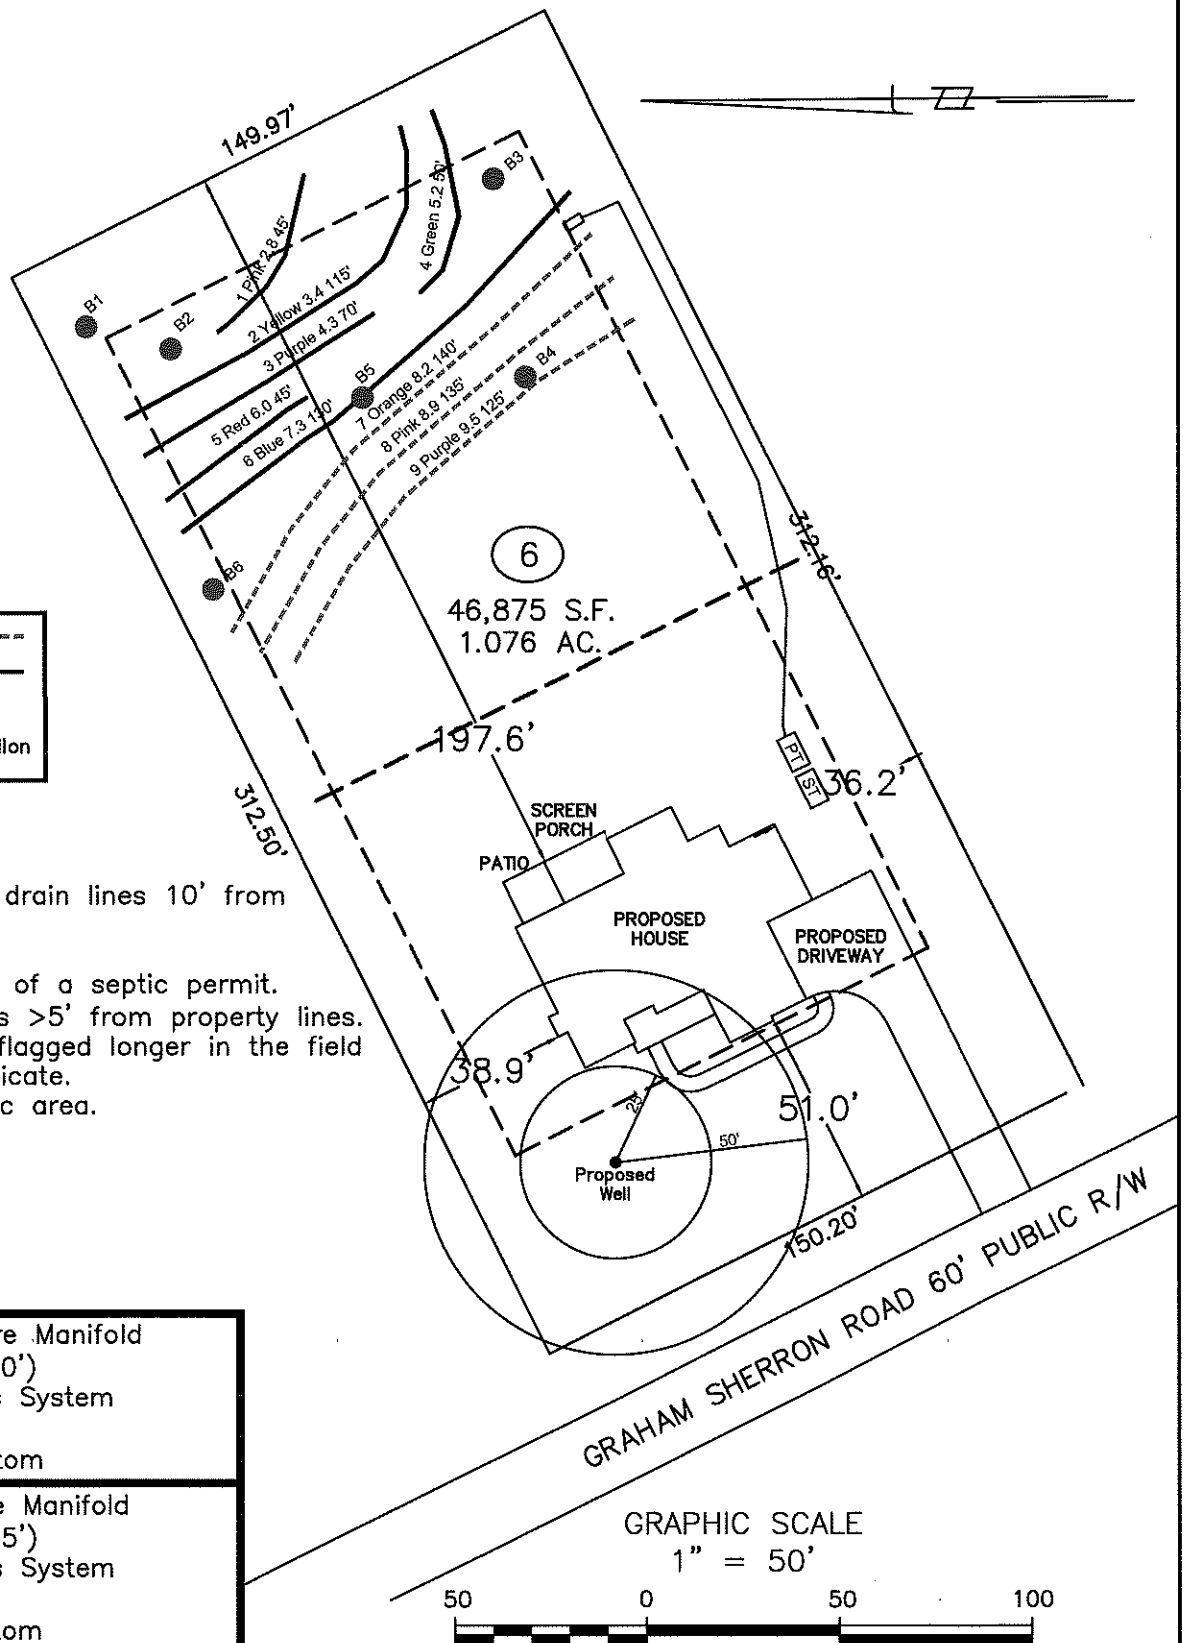

Central Carolina Soil Consulting, PLLC
 1900 South Main Street, Suite 110
 Wake Forest, North Carolina 27587
 Phone (919)569-6704 Fax (919)569-6703

4-Bedroom Septic Layout
 Lot 6, Sherron Estates Subdivision
 Granville County, North Carolina

Job# : 4693
 Drawn By : LW
 Date : 10/04/2023
 Revision: