


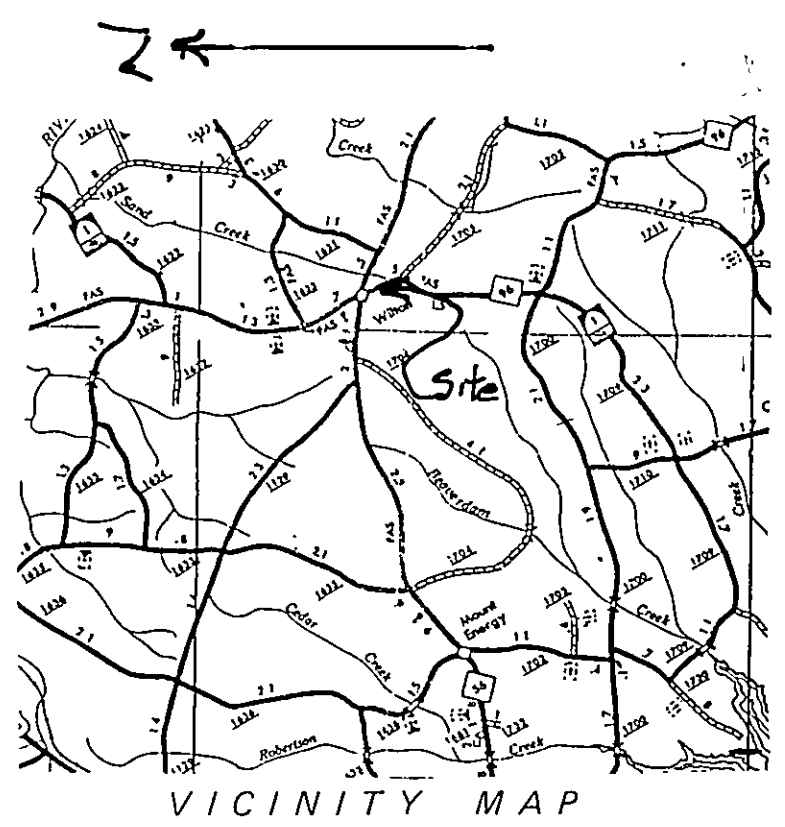


LEGEND

- Lines Surveyed
- - - Lines Not Surveyed
- EIP - - - Existing Iron Pipe
- ECM - - - Existing Concrete Monument
- NIP - - - New Iron Pipe
- PKN - - - P K Nail
- DMD - - - Double Meridian Distance
- R/W - - - Right of Way
- DB - - - Deed Book
- CM - - - Concrete Monument
- ELS - - - Existing Lightwood Stake


NORTH CAROLINA
GRANVILLE COUNTY

Sidney Taylor Curran, certify that this plat was drawn under my supervision from (an actual survey made under my supervision) (deed description recorded in Book 126, page 525, etc.) (other), that the ratio of precision as calculated by latitude and departures is 1/6000', that the boundaries not surveyed are shown as broken lines plotted from information found in Book 126, page 525; that this plat was prepared in accordance with G. S. 47-30 as amended. Witness my original signature, registration number and seal this 6 day of July, A.D., 1994.

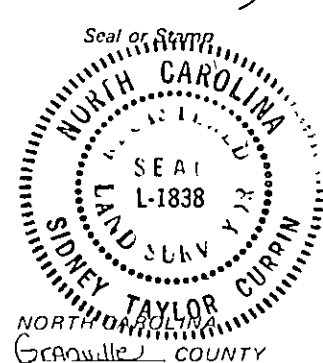

Sidney Taylor Curran
Surveyor
L 1838
Registration Number

I, a Notary Public of the County and State aforesaid, certify that Sidney Taylor Curran, a registered land surveyor, personally appeared before me this day and acknowledged the execution of the foregoing instrument. Witness my hand and official stamp or seal, this 11 day of July, 1994.

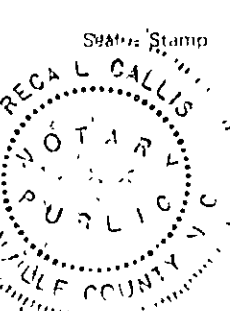


Recaf Calla
Notary Public
My Commission expires 11-19-94

NORTH CAROLINA
COUNTY

The foregoing certificate of _____, Notary Public, is certified to be correct. This instrument was presented for registration and recorded in Plat Book _____, page _____, This _____, 19____ at _____ M.

By _____
Register of Deeds Assistant Reg. of Deeds

Recorded in Book of Maps _____ Vol. _____ Pg. _____

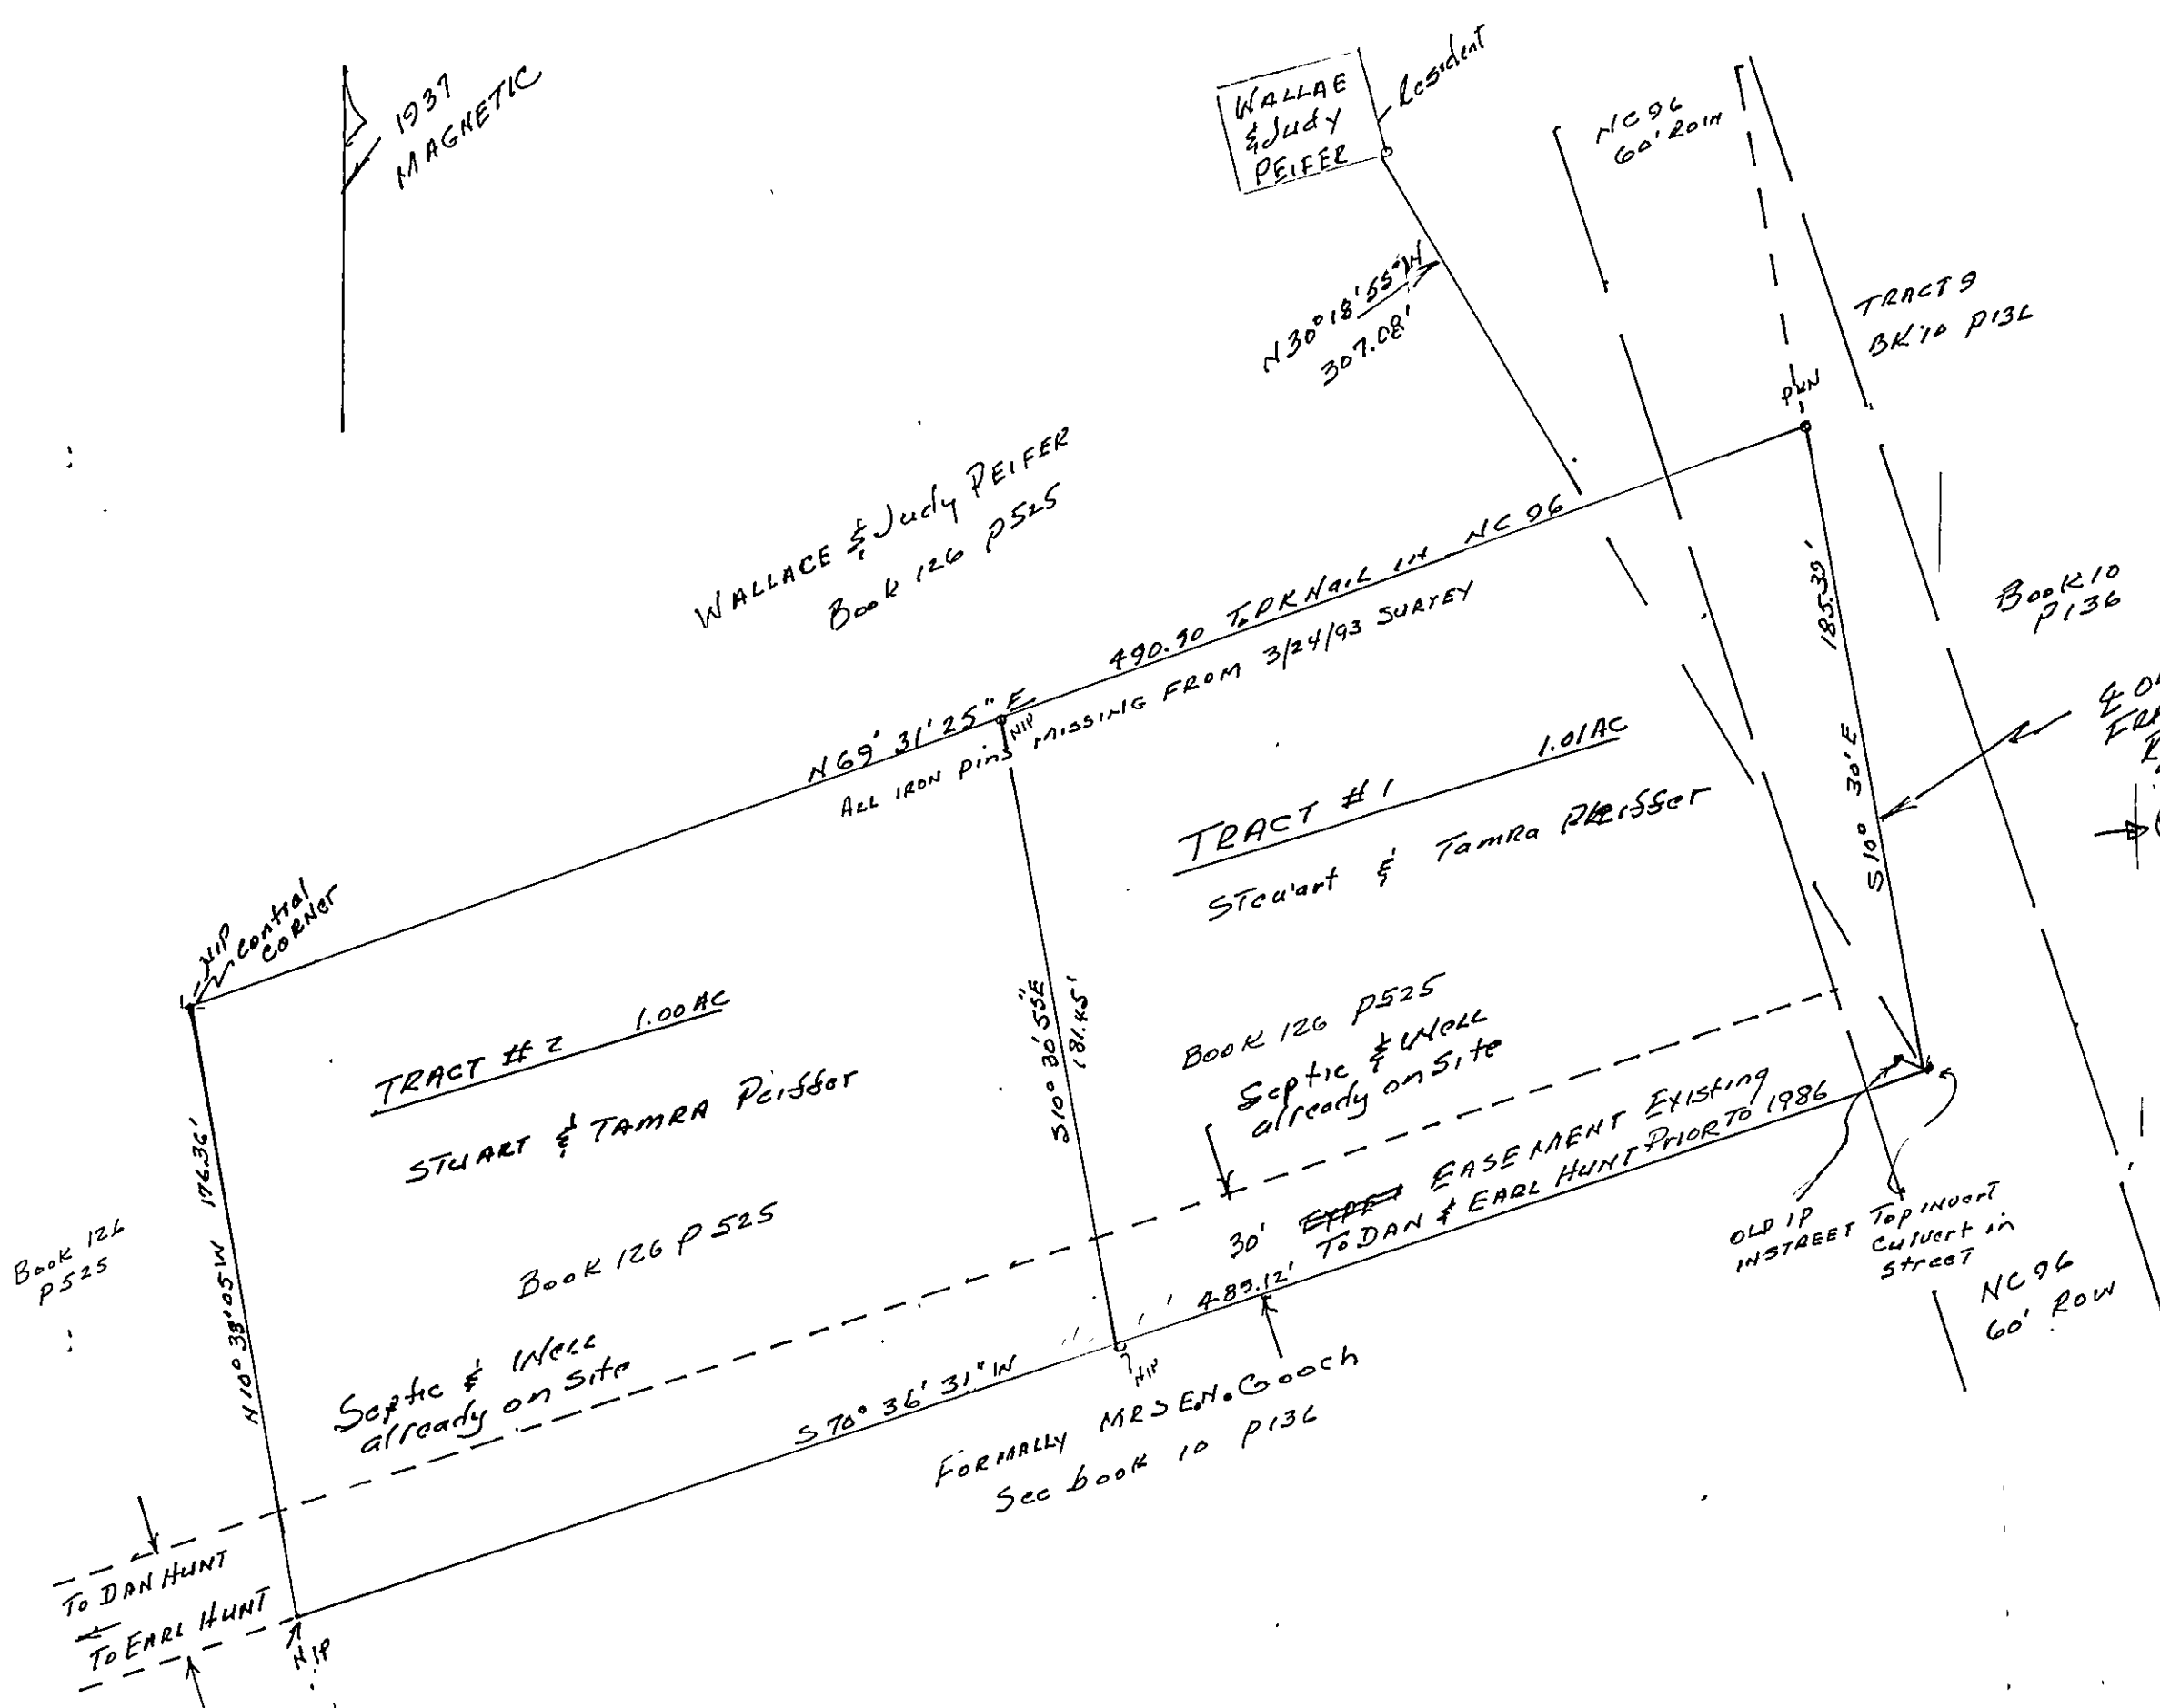

OWNER'S CERTIFICATE OF EXCEPTION

I (we) hereby certify that I (we are) the owner(s) or proposed owner(s) of the property shown and described hereon, and that said property qualifies as an exception to the provisions of the Watershed Restoration Ordinance of Granville County.

Owner: Stuart & Judy Peiffer Date: 11/21/94

Owner: Peiffer & Son's Date: 11/21/94

Watershed Administrator: M. Peiffer Date: _____

Granville County, North Carolina

WATERSHED CERTIFICATE OF EXCLUSION

I certify that this property is not located within the boundaries of a Public Water Supply Watershed, as shown on the Granville County Watershed Map Atlas.

Date: 11/21/94

Watershed Administrator: M. Peiffer Date: _____

Granville County, North Carolina

- I, _____, certify to one or more of the following as indicated by a check within the box.
- ☒ A) That this plot is of a survey that creates a subdivision of land within the area of a county or municipality that has an ordinance that regulates parcels of land.
 - ☐ B) That this plot is of a survey that is located in such a portion of a county or municipality that has an ordinance that regulates parcels of land.
 - ☐ C) That this plot is of a survey of an existing parcel or parcels of land.
 - ☒ D) That this survey is of another category, such as a recombination of existing parcels, a court-ordered survey, or other exception to the definition of a subdivision.
 - ☐ E) That the information available to this surveyor is such that I am unable to make a determination to the best of my professional ability as to the provisions of A-D above.

I hereby certify that the Granville County Environmental Health Section has performed or supervised a preliminary field evaluation of this subdivision entitled _____ and said property may be subdivided into lots as shown hereon; provided however, that each individual lot must undergo a satisfactory field investigation for an improvement permit for a ground absorption seepage disposal system and other supply prior to the issuance of a building permit.

Date: 11-21-94

Supervisor: Charles R. Webb
Environmental Health Section or his Authorized Representative

I hereby certify that the subdivision plat as depicted hereon has been given final approval pursuant to the Granville County Subdivision Regulations.

Date: 11/21/94

Director of Planning: M. Peiffer

STATE OF NORTH CAROLINA, GRANVILLE COUNTY


The foregoing certificate of Recaf Calla, a Notary Public, is certified to be correct.

This instrument was presented for registration and filed in this office in Book 16, Page 126.

This 21 day of November, 1994 at 9:30 o'clock A. M.

Andrew C. Ford
Register of Deeds

SURVEY By
Coordinate Method

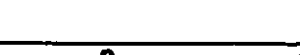REVISIONS	PROPERTY OF		CURRAN ENGR. & Surveying Co. 3158 H. 96 OXFORD, N.C.		
	STUART & TAMRA PEIFFER				
	TOWNSHIP: <i>Bloss Field</i>	COUNTY: <i>Granville</i>	DATE: <i>July 8, 1994</i>	SURVEYED BY: <i>STC</i>	FIELD BOOK
 SCALE	STATE: NORTH CAROLINA		SCALE: 1" = 50'	DRAWN BY: <i>STC</i>	DRAWING NO.
	ZONE:	TAX MAP:	PARCEL:	CHECKED & CLOSURE BY: <i>COORDINATES</i>	

