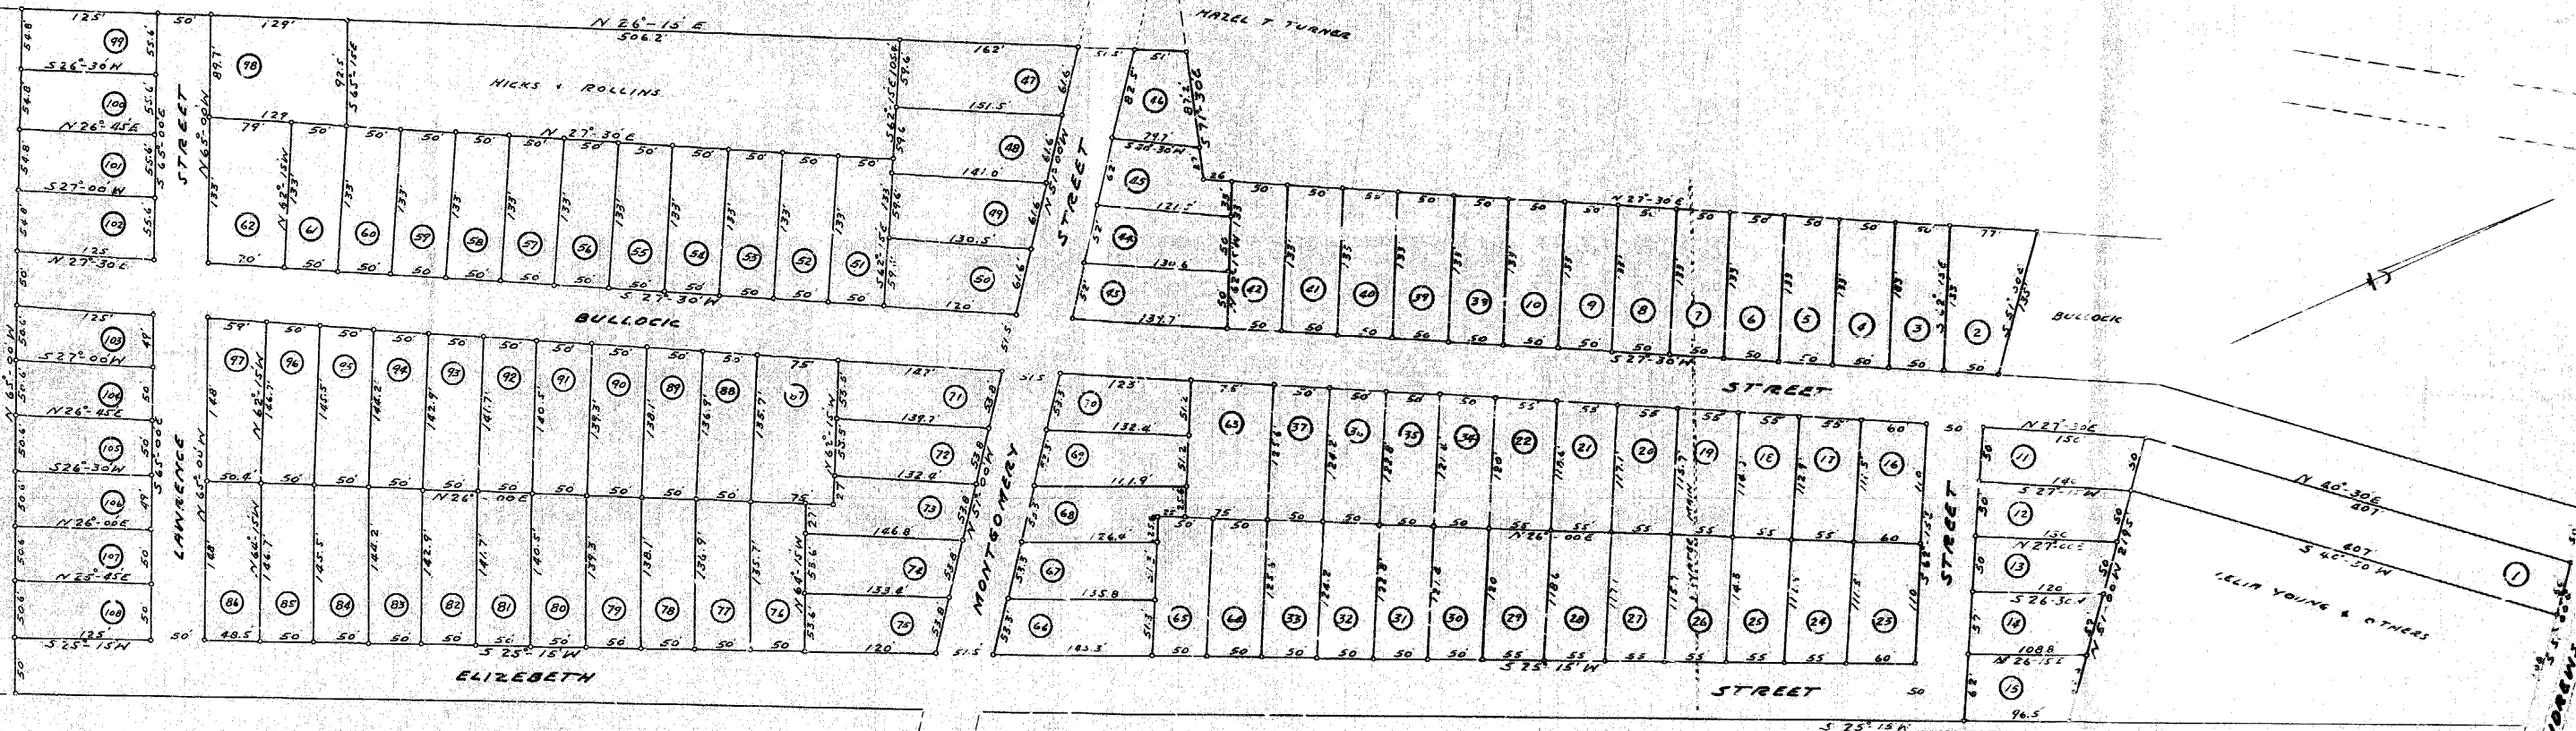


DR. J. D. HANKINS

NOTE: $\circ$ = IRON STAKE

MAE H. MORRIS

MAE H. MORRIS

PLAT
OF A SUBDIVISION OWNED BY
HICKS & ROLLINS
THIS PROPERTY IS SITUATED ON BOTH SIDES OF BULLOCK STREET,
HENDERSON, N.C.
THE PROPERTY IS DESCRIBED IN BOOK 302 PAGES 226 AND 239
VANCE COUNTY REGISTRY.
THIS SUBDIVISION INCLUDES A SUBDIVISION MADE AUGUST 26, 1953
SCALE: 1" = 60'
AUGUST 23, 1954.
SURVEY, SUBDIVISION AND PLAT MADE BY *Spaworth, Engr.*

MAE H. MORRIS
Surveyor
HENDERSON, N.C.
AUG 23, 1954

MAE H. MORRIS

Spaworth, Engr.
HENDERSON, N.C.
AUG 23, 1954