

PRELIMINARY PLOT PLAN FOR

HAVEN HOMES

LOT 22, CEDAR KNOLLS

CEDAR KNOLLS DRIVE

REF: P.B. 53, PG. 103-106

BRASSFIELD TOWNSHIP



GRANVILLE COUNTY, NORTH CAROLINA

MAY 23, 2024

ZONED CLUSTER AR-40



SCALE 1"=50'

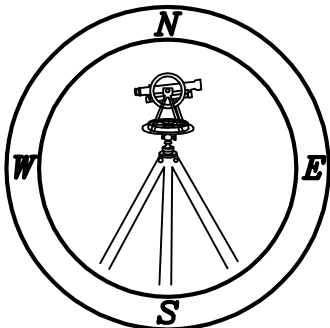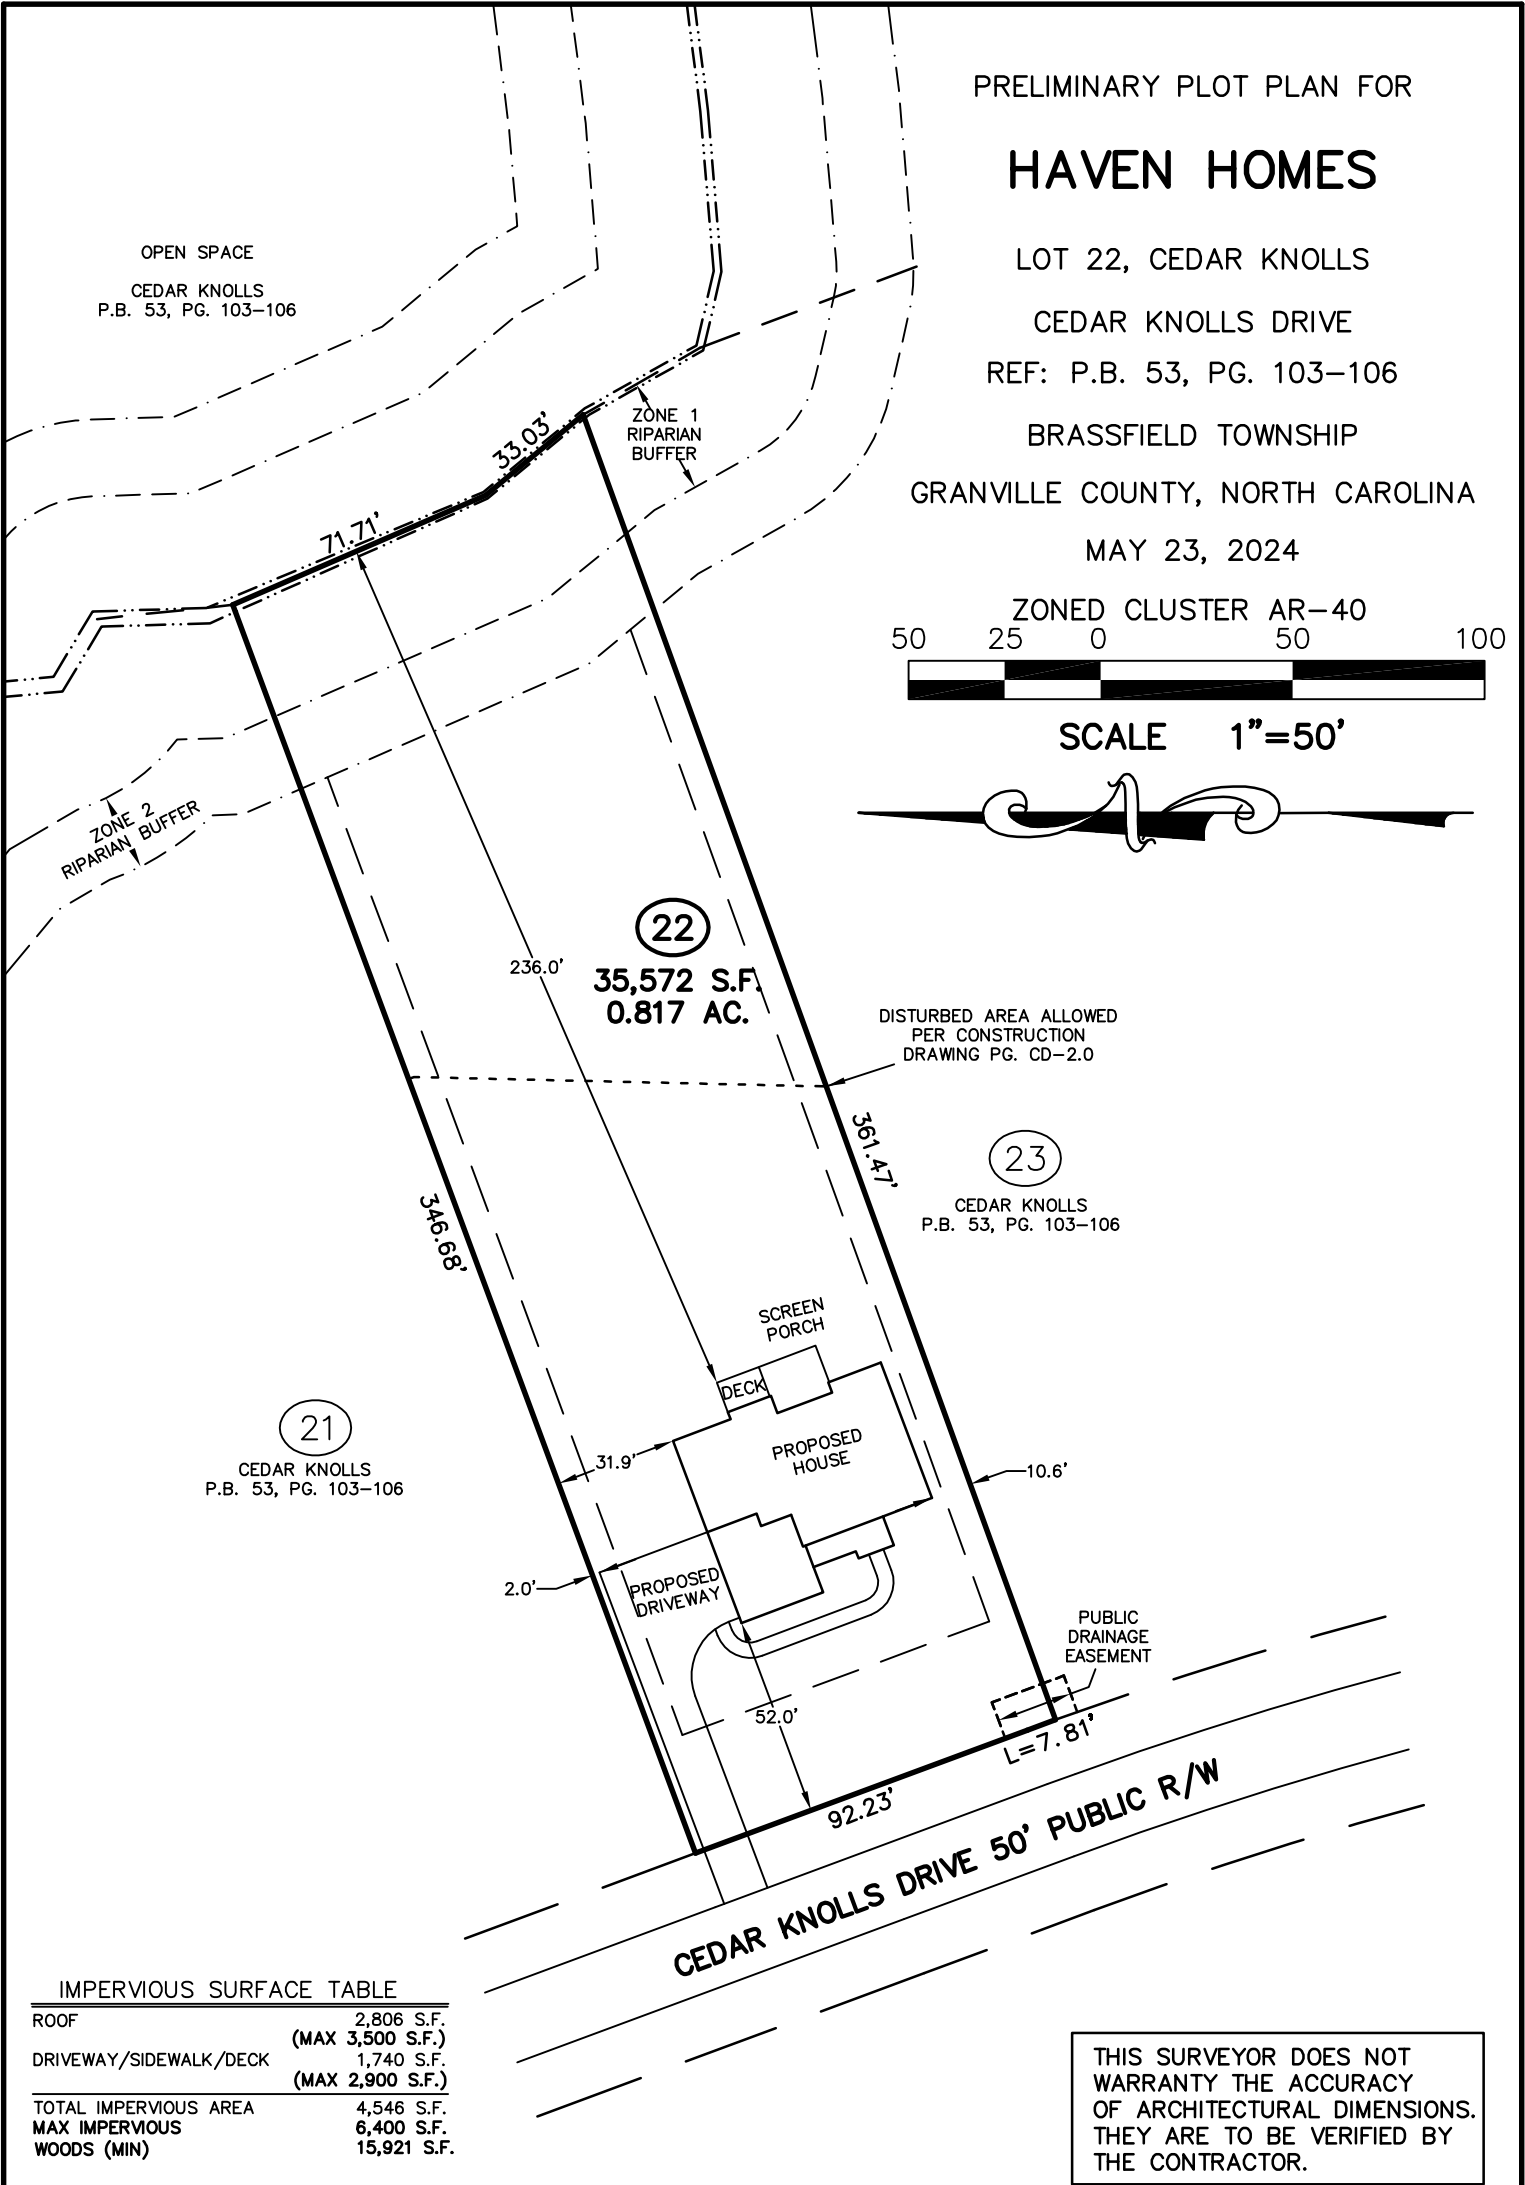

CMP

Professional Land Surveyors
C-1525

333 S. White Street
Post Office Box 1253
Wake Forest, N.C. 27588
(919)556-3148

NOTES:
-THIS PLAN DOES NOT REFLECT AN
ACTUAL SURVEY. IT IS A PRELIMINARY
PLAN AND SHOULD BE USED FOR ITS
INTENDED PURPOSE ONLY.
-NOT FOR RECORDATION, CONVEYANCES,
OR SALES.