




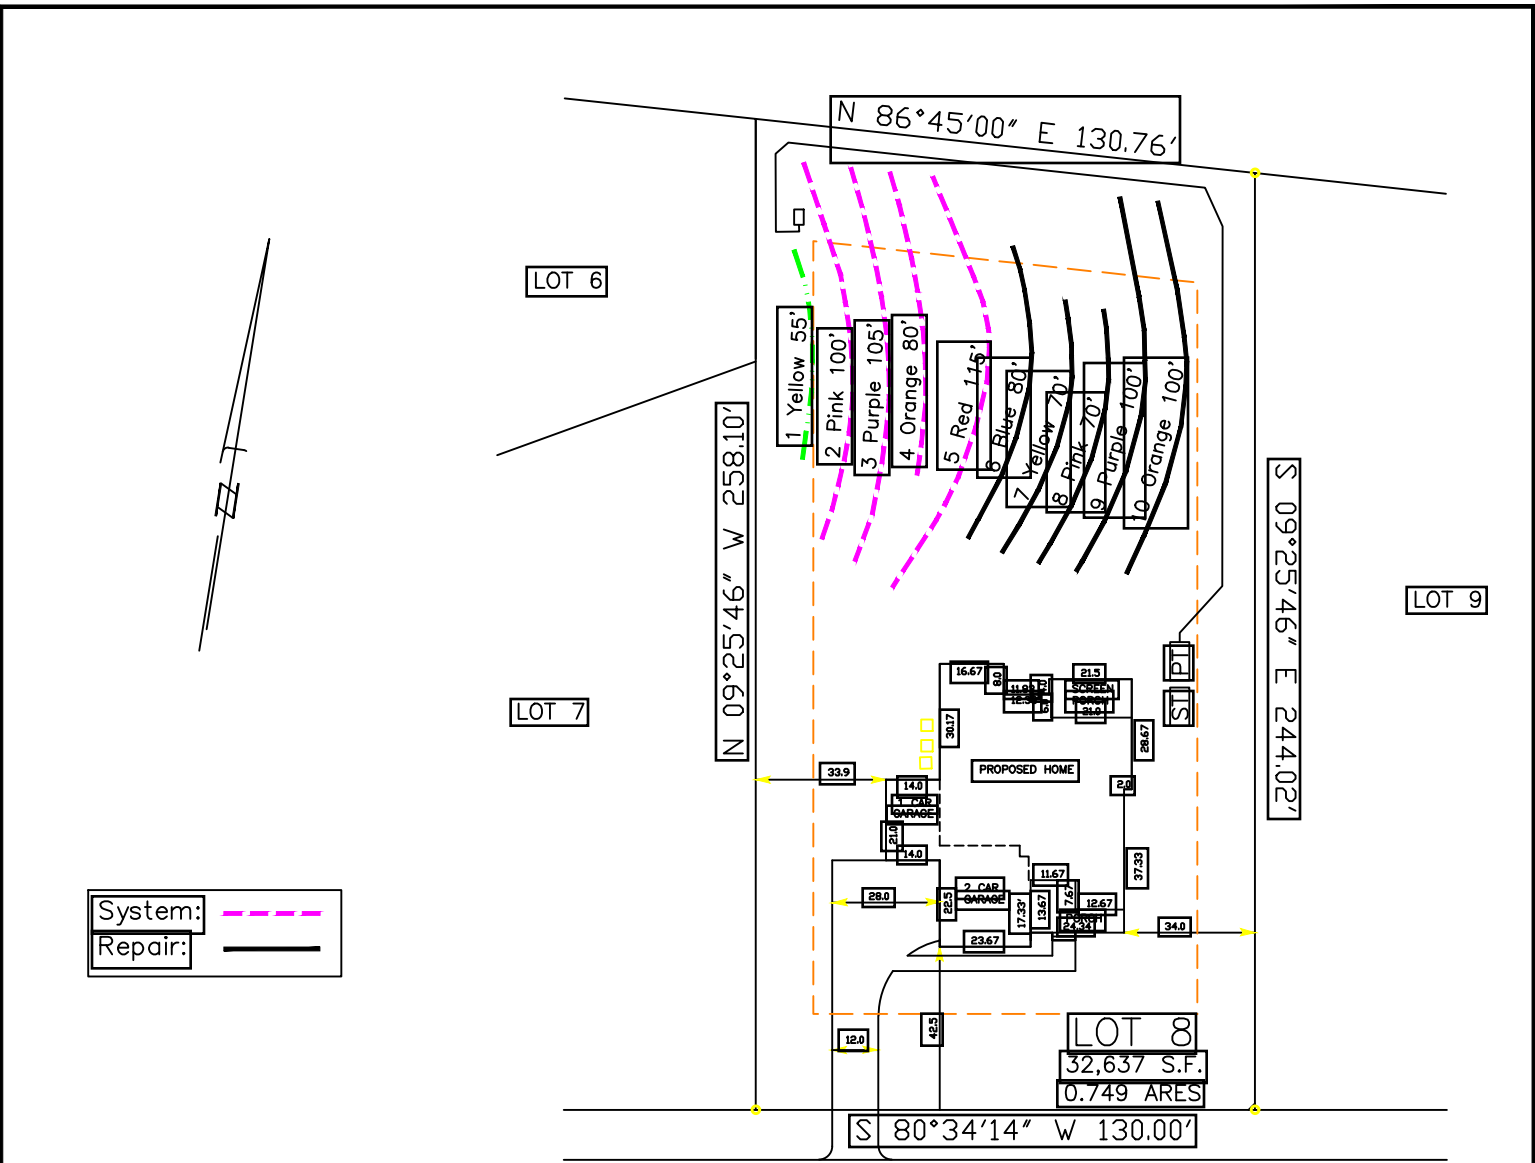

- *Keep tanks and drain lines 10' from property lines.
- *Not a survey.
- *Not a guarantee of a septic permit.
- *Keep supply lines >5' from property lines.
- *Some lines are flagged longer in the field than lengths indicate.
- *No grading septic area.
- *No adding soil within septic area
- *No rutting-up septic area
- *No cuts of >2' within 15' of septic areas

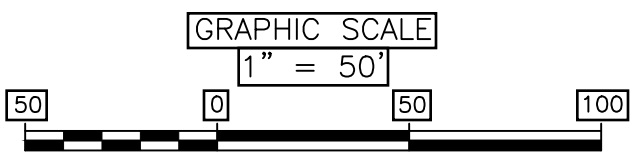

System: Pressure Manifold Lines: 2-5, (400') Accepted Status System 0.3 Soil LTAR 22" Trench Bottom	
Repair: Pressure Manifold Lines: 6-10, (420') Accepted Status System 0.3 Soil LTAR 22" Trench Bottom	

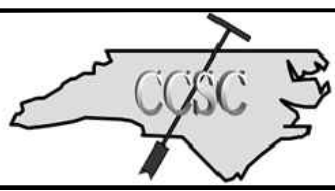

Central Carolina Soil Consulting, PLLC
1900 South Main Street, Suite 110
Wake Forest, North Carolina 27587
Phone (919)569-6704 Fax (919)569-6703

4-Bedroom Septic Layout
Lot 8, Sherron Estates Subdivision
Granville County, North Carolina

Job#: 4478
Drawn By: JR
Date: 03/03/2023
Revision: