


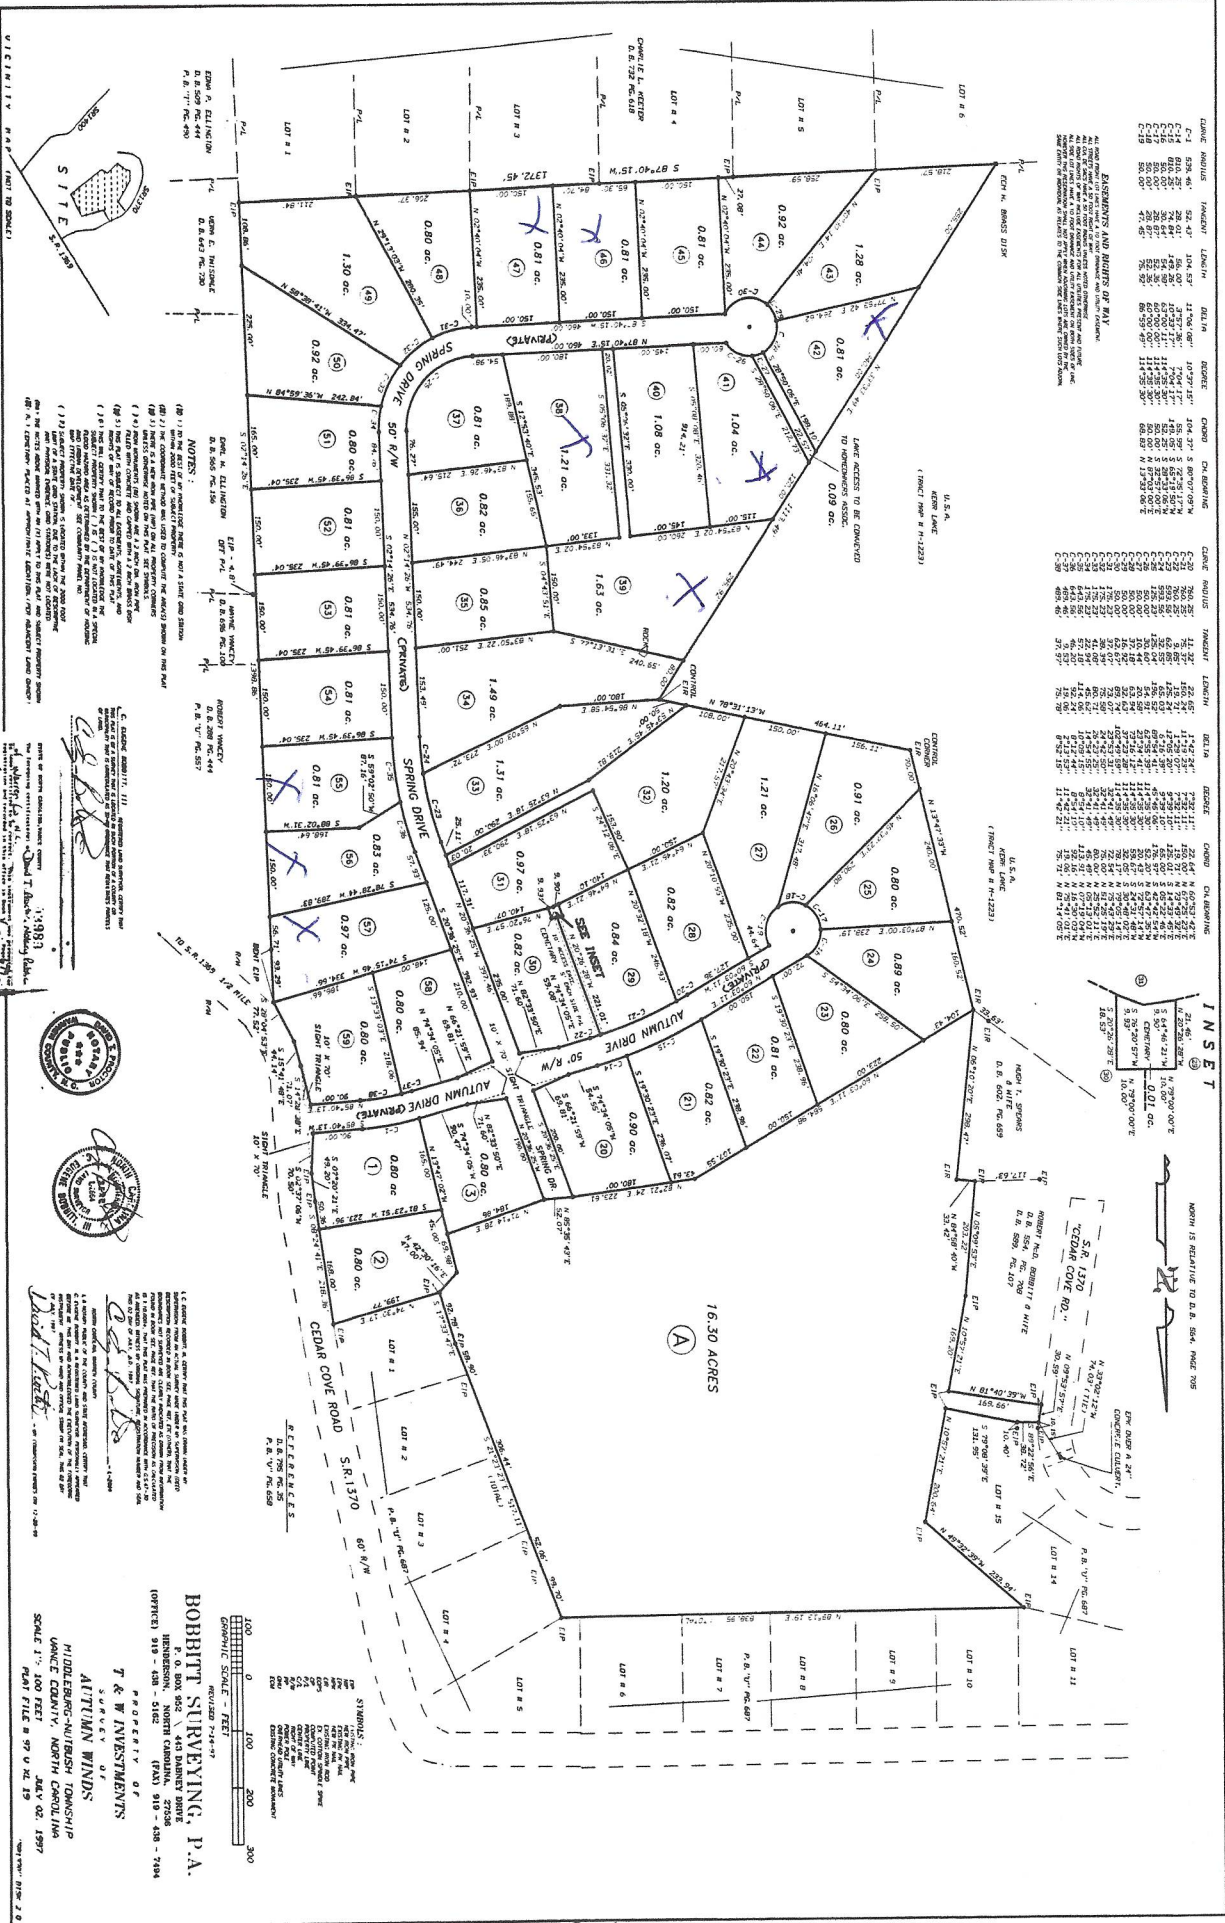






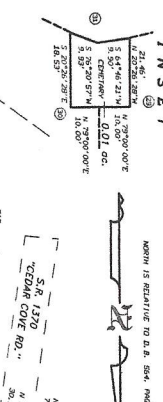

BOBBITT SURVEYING, P.A.

T & M INVESTMENTS

