


STATE OF NORTH CAROLINA, VANCE COUNTY

The foregoing certificate of Brunetta R. Taylor, Notary Public of Franklin County, N. C., is certified to be correct. This instrument was presented for registration and recorded in this office in Book T, Page 518. This 6 day of August, 1976, at 2:20 o'clock P. M.
SARAH H. HALE, REGISTER OF DEEDS BY: Elaine P. Stainback
Deputy Register of Deeds

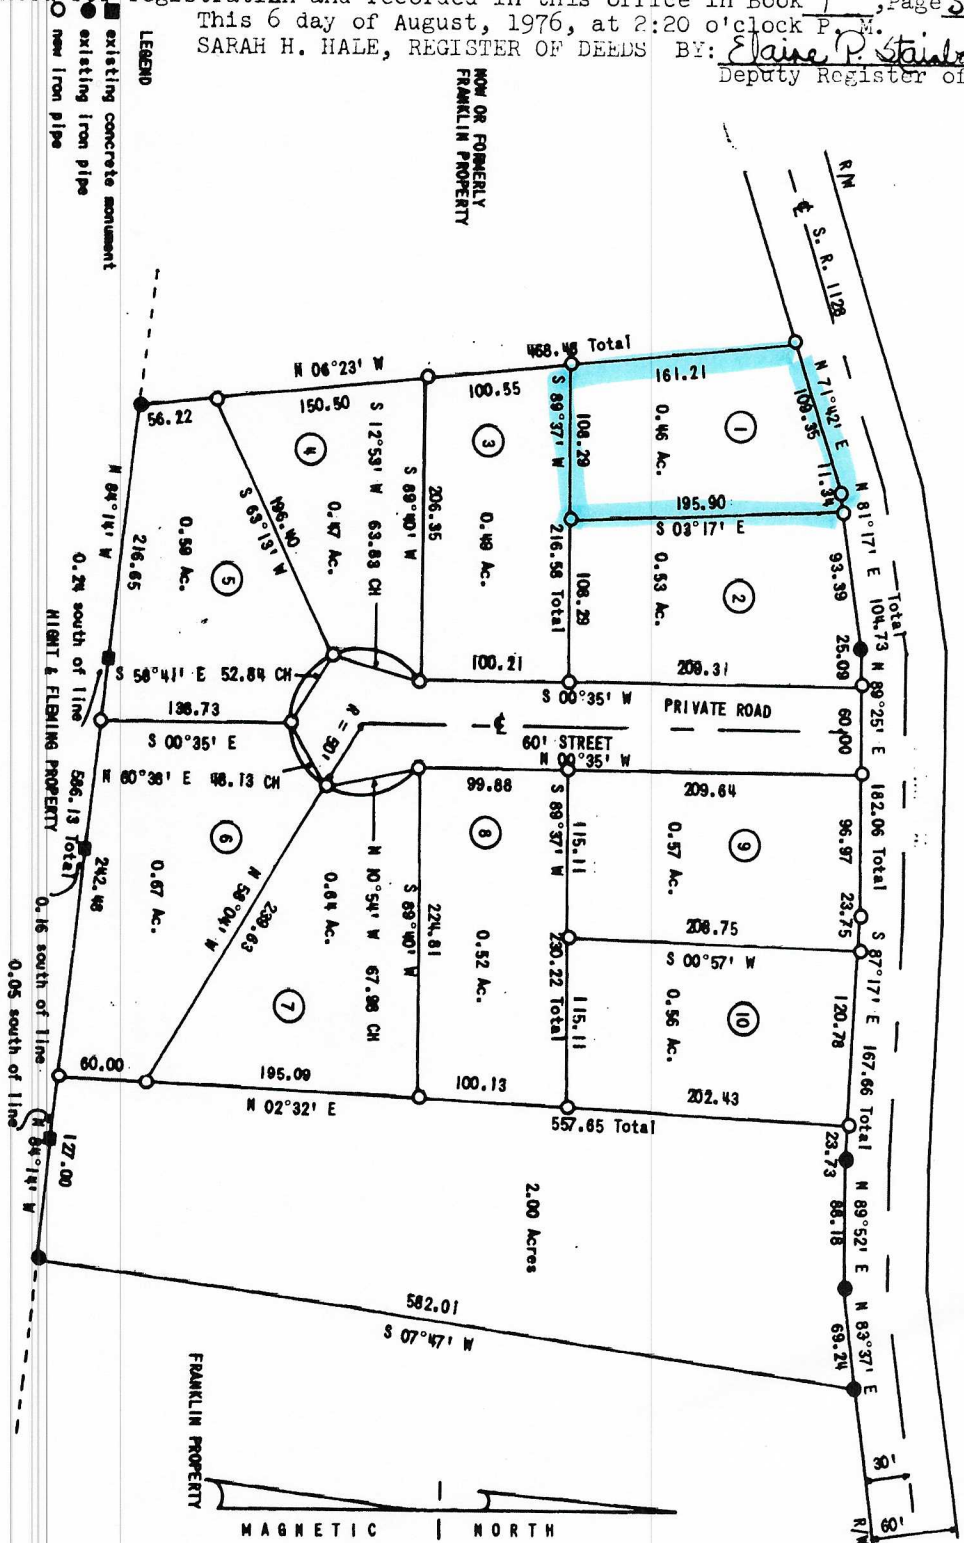

PROPERTY SURVEY FOR
 JOHN A. FRANKLIN &
 WIFE, LUCILLE R.
 HENDERSON TOWNSHIP
 VANCE COUNTY
 NORTH CAROLINA

HAROLD B. MULLEN
 REG. LAND SURVEYOR
 ZEBULON N. C.

DEAN BY: JDK
CHECKED BY: HBM
DATE: 6-10-76
SCALE: 1"=100'

WITNESSES:
 I, HAROLD B. MULLEN, certify that under my direction and supervision this map was drawn from an actual field survey; that the error of closure of the survey as calculated by latitudes and departures is 1:5,000; that this map was prepared in accordance with G. S. 47-30 as amended.
 Witness my hand and seal this 10 day of June, 1976.
 R. L. S. L-1128 Brunetta R. Taylor
 Notary Public