





- NOTES:
- 1.SURVEY COMPLETED 9-23-15.
 - 2.THIS SURVEY WAS PERFORMED WITHOUT BENEFIT OF A TITLE REPORT.
 - 3.ADJOINING OWNERS TAKEN FROM DEEDS AND TAX RECORDS.
 - 4.THIS PROPERTY MAY BE SUBJECT TO EASEMENTS OR OTHER ENCUMBRANCES THAT A DETAILED TITLE SEARCH MAY DISCLOSE.
 - 5.ALL MEASUREMENTS SHOWN ARE HORIZONTAL GROUND DISTANCES.
 - 6.AREA CALCULATED BY COORDINATES.

CURVE DATA				
Curve	Radius	Length	Chord	Chord Bear.
C1	50.00'	62.01'	58.11'	N 80°31'20" W
C2	25.00'	19.76'	19.25'	S 86°26'16" W
C3	546.00'	196.30'	195.24'	N 81°01'37" W

N/F
DB1450 PG20
PB27 PG126

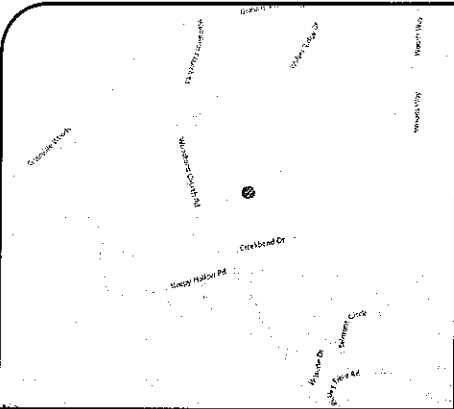

VICINITY MAP
(NOT TO SCALE)

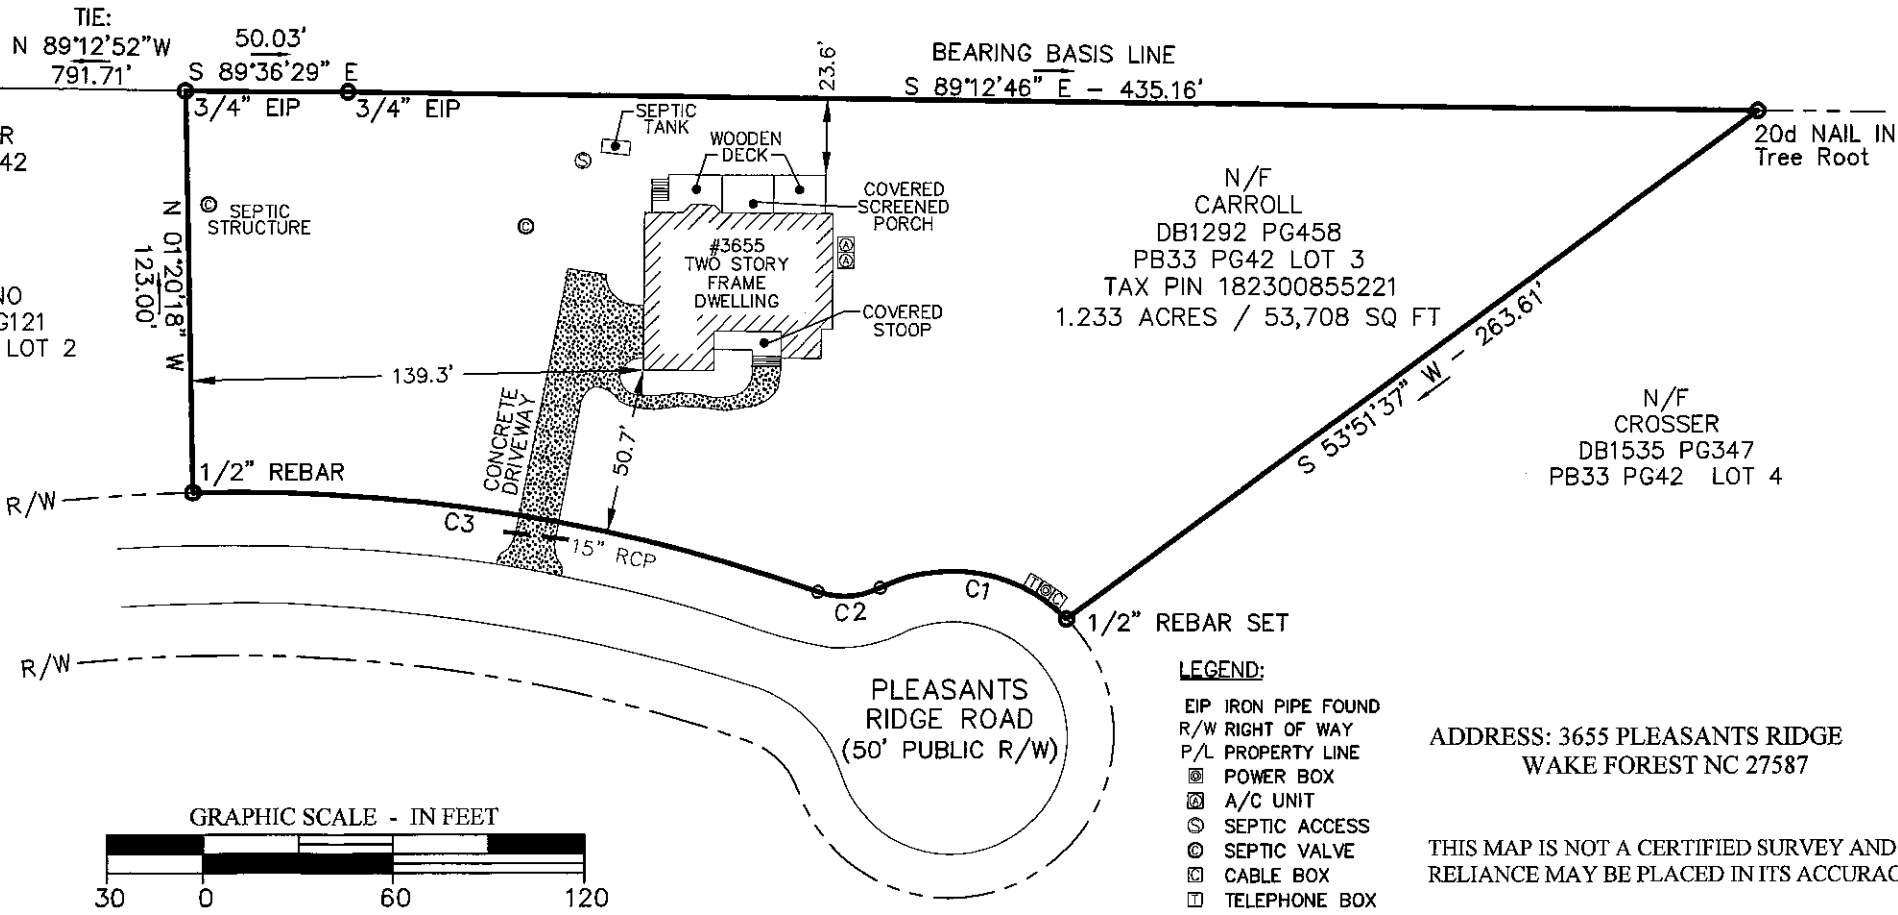

FOR THE FIRM
BOUNDARY ZONE, INC.
FIRM NUMBER: C-3534

I, BRAD HUNTER, CERTIFY THAT THIS PLAT WAS DRAWN UNDER MY SUPERVISION FROM AN ACTUAL SURVEY MADE UNDER MY SUPERVISION. WITNESS MY ORIGINAL SIGNATURE, REGISTRATION NUMBER AND SEAL THIS 30th DAY OF SEPTEMBER, 2015.

SURVEYOR: BRADLEY L. HUNTER

P.L.S. # 3565

THIS MAP OR PLAT HAS BEEN CALCULATED FOR CLOSURE AND IS FOUND TO BE ACCURATE WITHIN ONE FOOT IN 10,000' + FEET. THIS PLAT HAS BEEN PREPARED USING A TRIMBLE 5603 ROBOTIC TOTAL STATION.

BOUNDARY
zone, inc.
LAND SURVEYING SERVICES
PHONE: (919) 363-9226
FAX: (919) 363-9228
WWW.BOUNDARYZONE.COM

APEX
2205 CANDUN DRIVE, STE. C
APEX, NORTH CAROLINA 27523
ATLANTA
235 PEACHTREE ST. NE, STE. 400
ATLANTA, GEORGIA 30303
BUFORD
4195 SOUTH LEE ST., STE. I
BUFORD, GEORGIA 30518

BOUNDARY EXHIBIT
PREPARED for **RICHARD HOBART**
LOT 3 HASWELL BLUFF S/D, BRASSFIELD TOWNSHIP
GRANVILLE COUNTY, NORTH CAROLINA - 09/30/15

PROJECT
R15190-01
SHEET
1 OF 1

ADDRESS: 3655 PLEASANTS RIDGE
WAKE FOREST NC 27587

THIS MAP IS NOT A CERTIFIED SURVEY AND NO RELIANCE MAY BE PLACED IN ITS ACCURACY.