
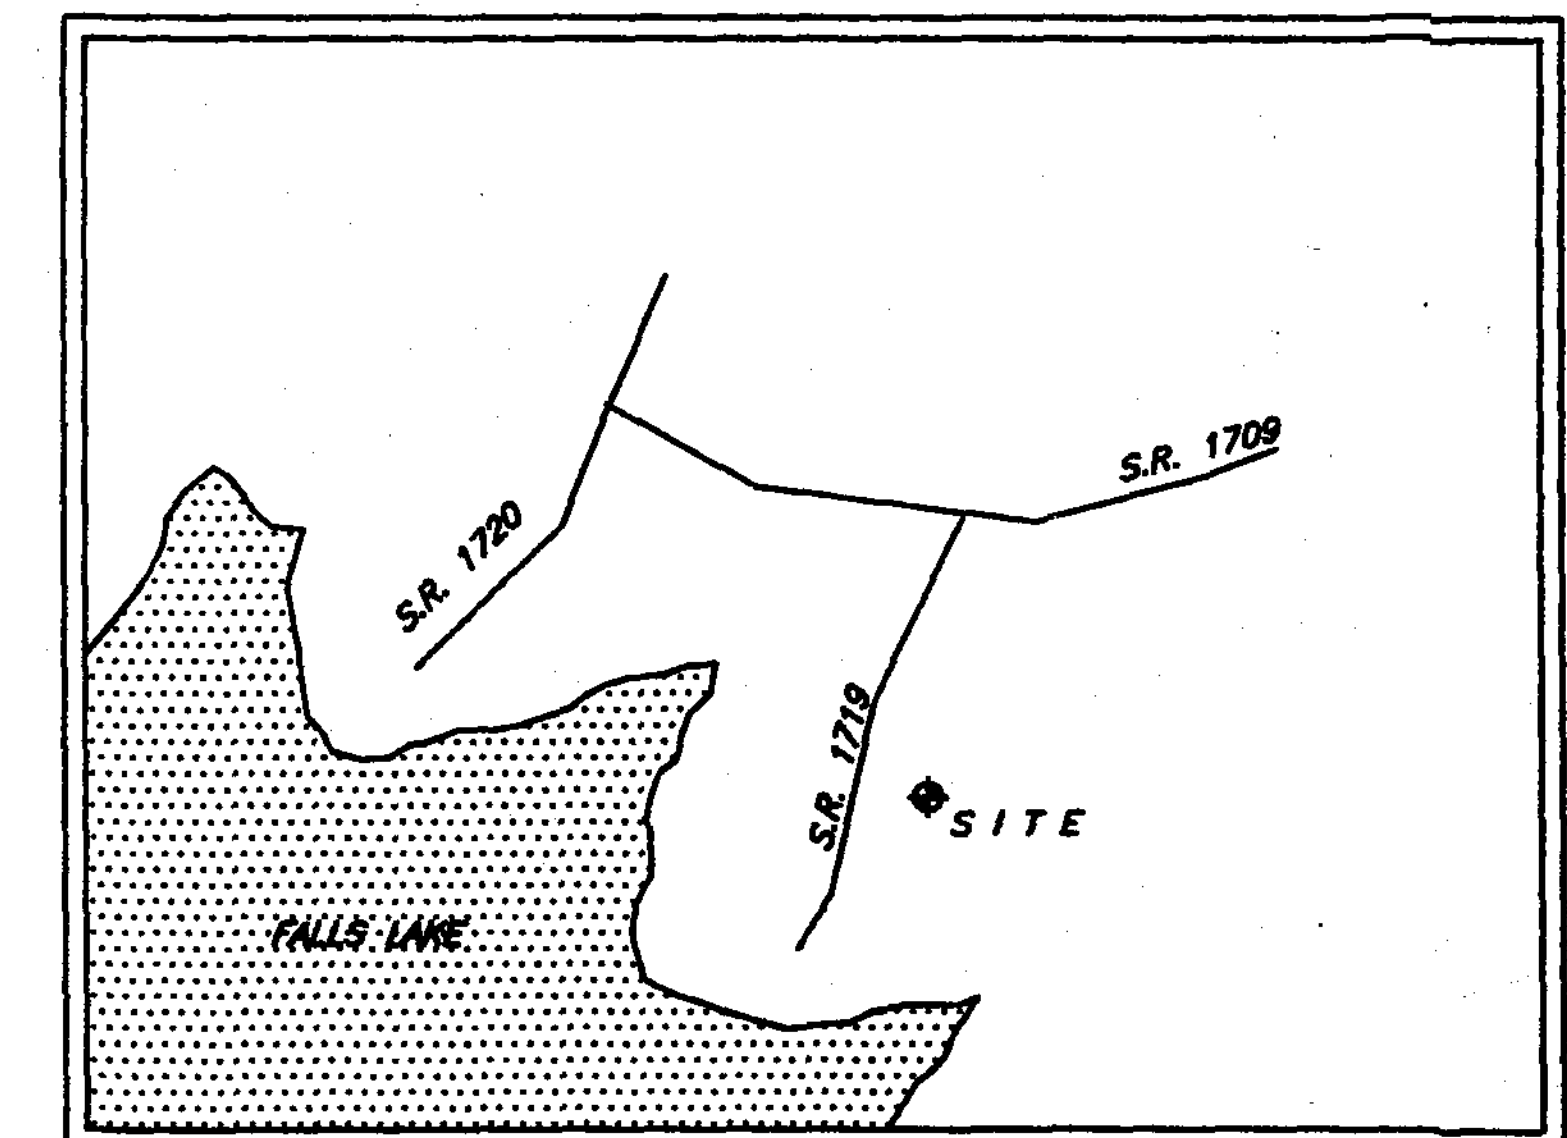


- LEGEND**
- EIP - Existing Iron Pin
 - IPS - Iron Pin Set
 - CC - Control Corner
 - CP - Calculated Point

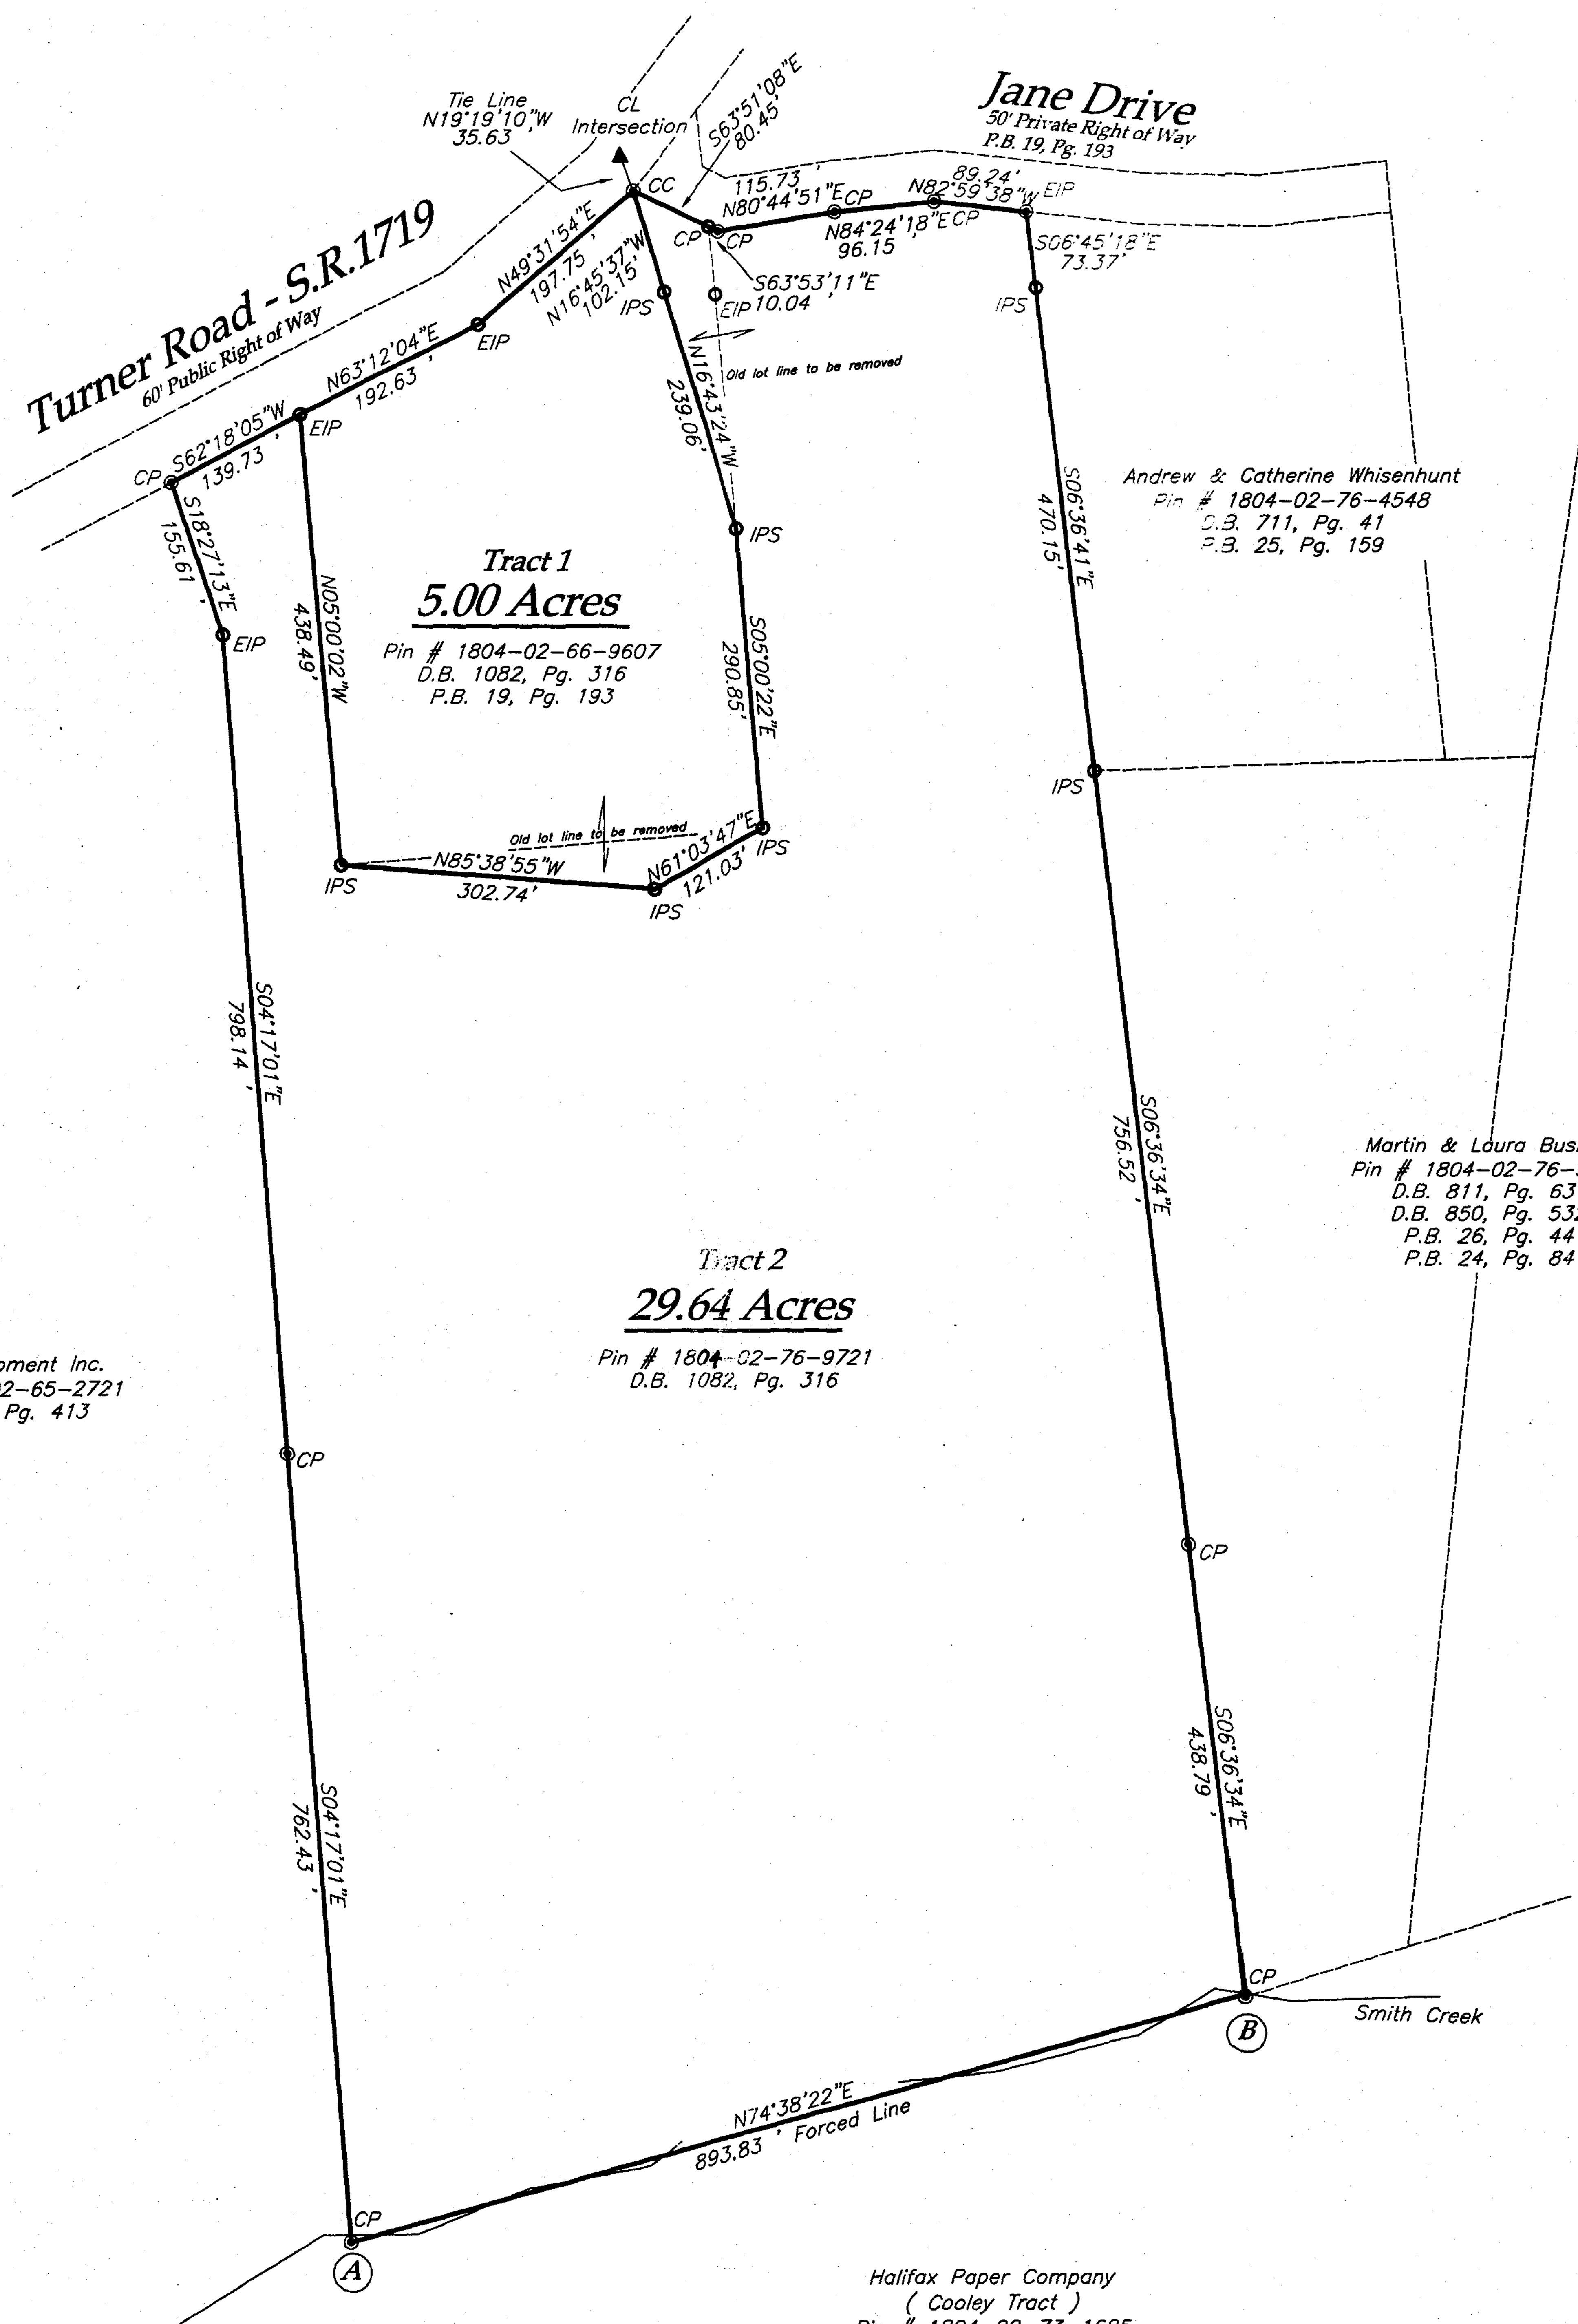

State of North Carolina
County of Granville

I, LESLIE H. SMITH, Review Officer of Granville County, certify that this map or plat to which this certification is affixed meets all statutory requirements for recording.

7-23-15
Date

Review Officer/Granville County, N.C.

I hereby certify that the property shown and described hereon on this subdivision plat for recordation, qualifies as an exception to the provisions of the Subdivision Regulations of Granville County, North Carolina under Section 10.020 titled:

Recombination of land

Title of Exception

Sherry V. Mass, Deputy 7/23/2015
Land Development Administrator/Granville County, N.C. Date

*Property located in Lower Falls Watershed. SMM

Notes:

1. From points A to B is a forced line, actual property line is centerline of Smith Creek. Creek was not located this date.

References:

- D.B. 238, Pg. 836
- P.B. 34, Pg. 18
- P.B. 19, Pg. 193
- P.B. 26, Pg. 44
- P.B. 24, Pg. 84
- P.B. 25, Pg. 159

That this survey is of a survey of another category, such as the recombination of existing parcels, a court ordered survey or other exception to the definition of subdivision.

STATE OF NORTH CAROLINA
GRANVILLE COUNTY



I, Benjamin L. Bryan, certify that this plat was drawn under my supervision from an actual survey made under my supervision from references as noted on said plat; that the boundaries not surveyed are clearly indicated as drawn from information as indicated under references; that the ratio of precision as calculated is greater than 1:10,000; that this plat was prepared in accordance with NCGS 47-30 as amended.

Witness my original signature, registration number and seal this

23 day of July 2015 BLS

Benjamin L. Bryan
Professional Land Surveyor (L-2679)

Surveyed by:
Ben L. Bryan, P.A. (C-810)
4017 U.S. Hwy 15 South
Oxford, N.C.
Ph: 919-690-1026
Fax: 919-690-1055
Email: blbpa@ncol.net

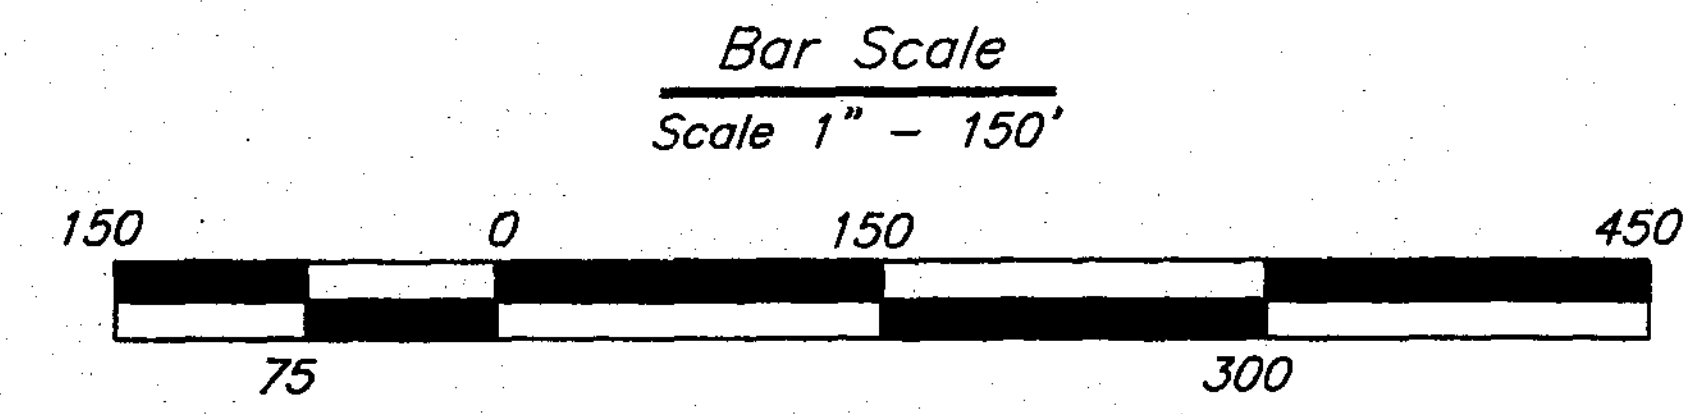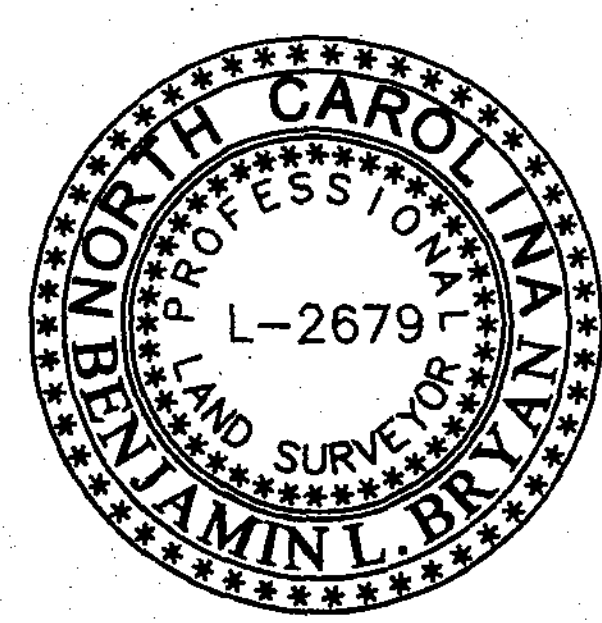

Recorded in Plat Book _____, Page _____

Doc ID: 002950280001 Type: CRP
Recorded: 07/23/2015 at 10:38:55 AM
Fee Amt: \$21.00 Page 1 of 1
Granville County, NC
Kathy M. Adcock Reg of Deeds
BK 43 PG 192

Recombination Survey for Owner:
Stephen Craig Currin

Brassfield Township - Granville County - North Carolina
August 23, 2015 Scale 1"=150' - 2010120
July 23, 2015 BLS