


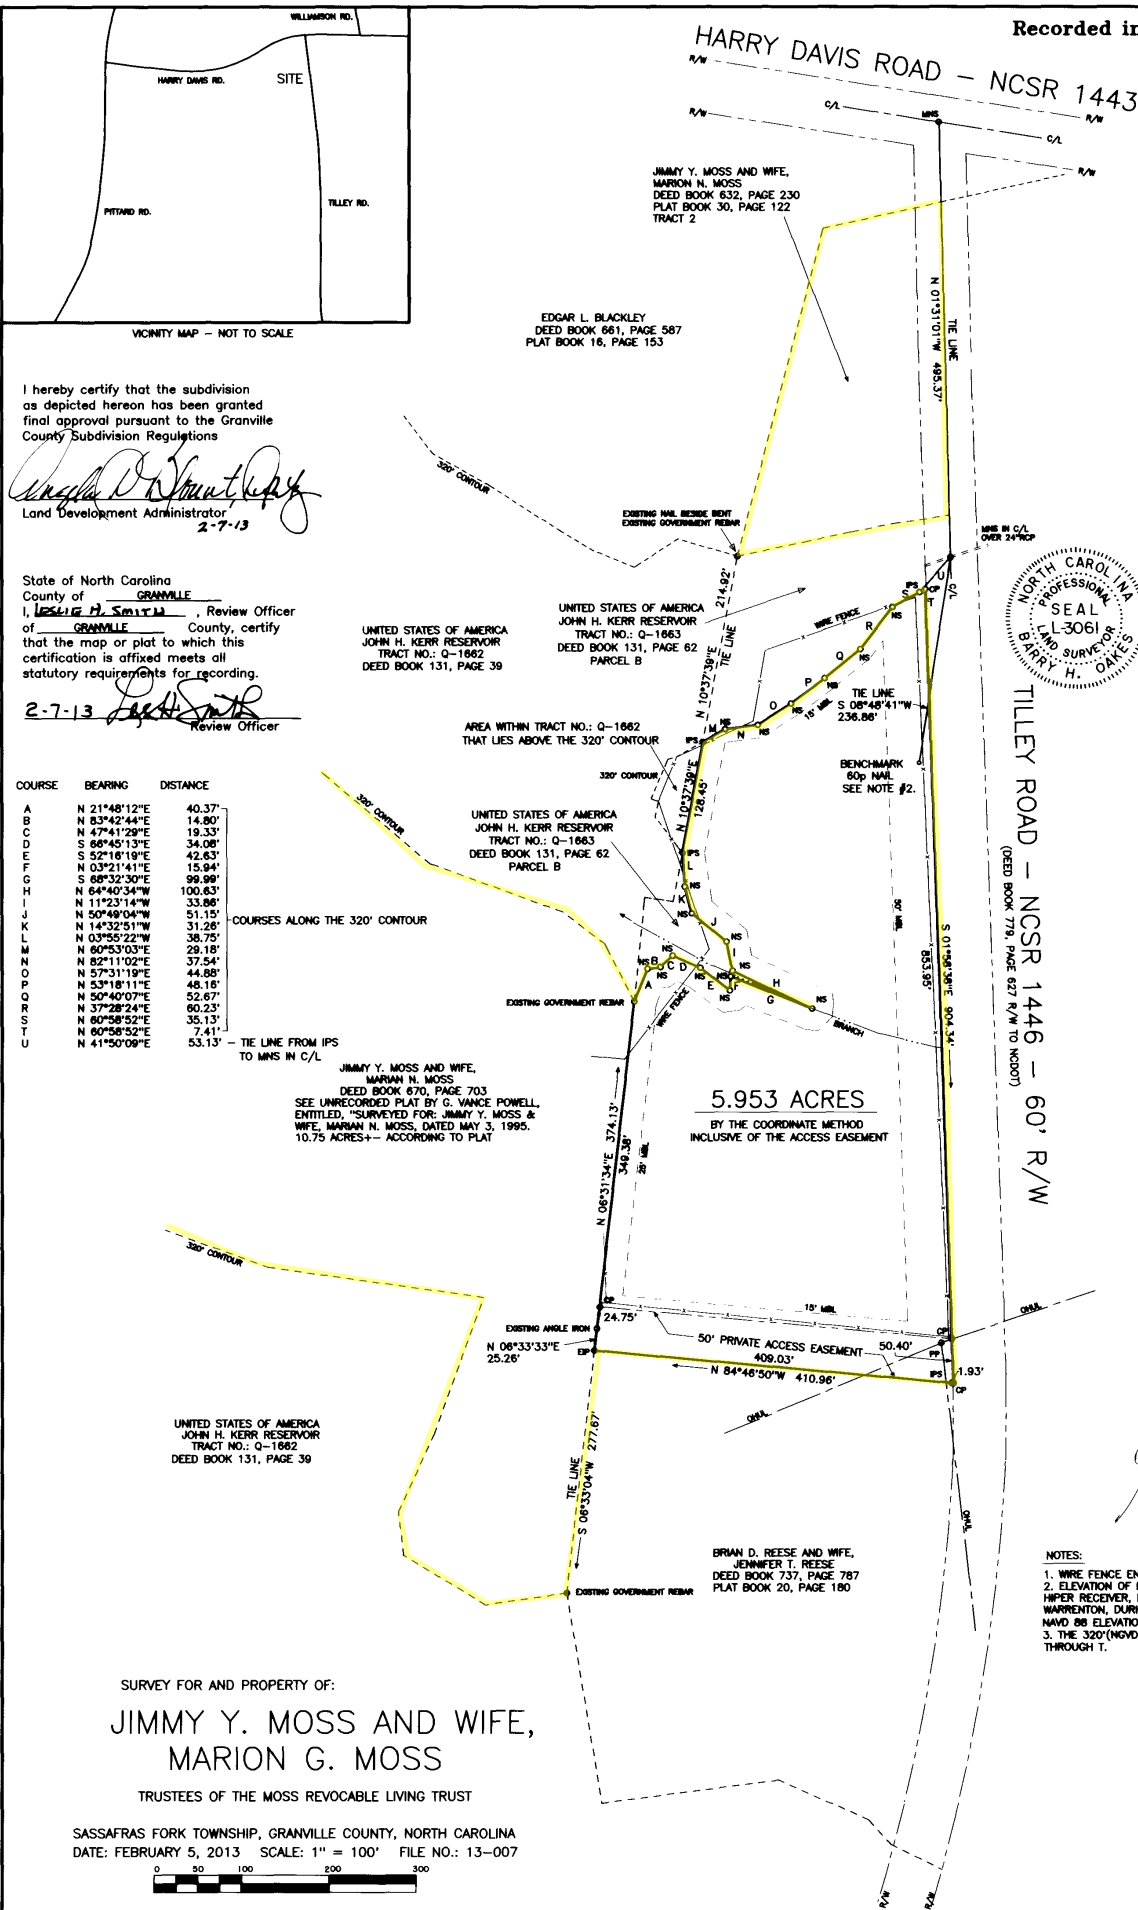

CERTIFICATION

I, Barry H. Oakes, do hereby certify that this map was drawn by me or under my direction and supervision from an actual field survey made by me or under my direction and supervision, from references noted herein; that the ratio of precision as computed from latitudes and departures is 1:25,000; that the lines not actually surveyed are drawn as broken lines plotted from references noted herein; that this map was prepared in accordance with G.S. 47-30 as amended. Witness my original signature, seal and registration number this 5TH day of FEBRUARY, 2013.

Barry H. Oakes, PLS L-3061

CERTIFICATION

I, Barry H. Oakes, certify to one or more of the following as indicated thus: ☒ a. This survey creates a subdivision of land within the area of a county or municipality that has an ordinance that regulates parcels of land; ☐ b. This survey is located in such a portion of a county or municipality that is unregulated as to an ordinance that regulates parcels of land; ☐ c. Any one of the following:

1. That the survey is of an existing parcel or parcels of land and does not create a new street or change an existing street.
2. That the survey is of an existing building or other structure, or natural feature, such as a watercourse; or
3. That the survey is a control survey.

☐ d. That the survey is of another category, such as the recombination of existing parcels, a court-ordered survey, or other exception to the definition of subdivision.

☐ e. That the information available to the surveyor is such that the surveyor is unable to make a determination to the best of the surveyor's professional ability as to provisions contained in (a) through (d) above.

Barry H. Oakes, PLS L-3061

OWNER'S CERTIFICATION

I hereby certify that I am (we are) the owner(s) of the property shown and described herein which was conveyed to me by deed recorded in the Granville County Register of Deeds Office in Book 1130 Page 668, and that I (we) hereby adopt this plan of subdivision with my (our) free consent, establish the minimum building lines, and dedicate all alleys, walks, easements, parks, roads, streets and open spaces to the public or private use as noted. Further I (we) certify that the land as shown hereon is within the subdivision regulation jurisdiction of Granville County, North Carolina.

Owner: Jimmy Moss Date: 2-6-13

Owner: _____ Date: _____

NOTES:

1. WIRE FENCE ENCROACHES ONTO ADJOINING PROPERTY.
2. ELEVATION OF BENCHMARK DERIVED FROM GPS SESSION USING TOPCON HIFER RECEIVER, NGS OPUS SOLUTION USING CORS BASE STATIONS, NCNR WARRENTON, DURH DURHAM AND NCMA NASHVILLE, OVERALL RMS: 0.013(M), NAVD 88 ELEVATION CONVERTED TO NAVD 29 USING NGS PROGRAM VERTCON.
3. THE 320'(NGVD 29) CONTOUR LINE IS THE BOUNDARY ALONG CALLS A THROUGH T.

Doc ID: 002723850001 Type: CRP
Recorded: 02/07/2013 at 02:28:54 PM
Fee Amt: \$21.00 Page: 1 of 1
Granville County, NC
Kathy H. Adcock Reg of Deeds
BK 41 PG 128

Barry H. Oakes Surveying, P.A.
8850 Sidney Cottrell Road
P.O. Box 2059
Oxford, North Carolina 27565
Tel: (919) 883-3260
Fax: (919) 883-3251
C-1581

NORTH REFERENCED TO DEED BOOK 670, PAGE 703

