



PLAT OF SURVEY
MARLENE L. TASCH

TALLY HO TWP., GRANVILLE COUNTY, N. C.
APRIL 1992, HALL-HAMLETT & ASSOCIATES
JOHN J. JENNINGS L-3052

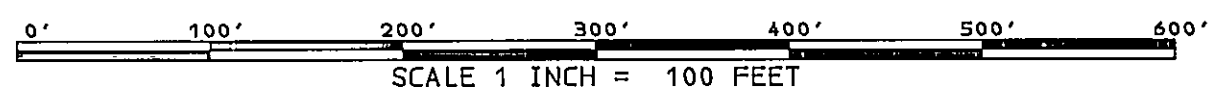


LEGEND

- NF • NAIL FOUND
- NS • NAIL SET
- IF • IRON FOUND
- IS • IRON SET
- MP • MATHEMATICAL POINT

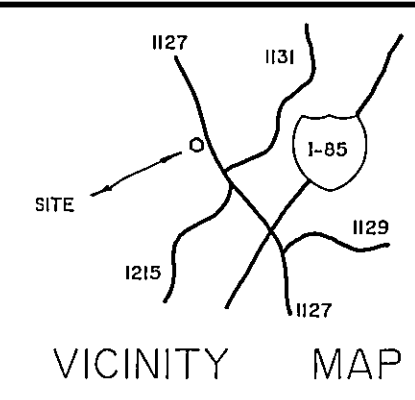

DATA TABLE		
LEG	BEARING	DIST.
1	S40°55'16"E	72.82
2	S37°10'35"E	74.19
3	S32°20'35"E	66.92
4	S25°58'18"E	70.63
5	N84°23'23"W	195.81'
6	S57°53'13"W	64.54
7	S81°46'12"W	85.24
8	S72°00'28"W	123.59'
9	S80°18'28"W	66.11
10	S72°34'08"W	110.67'
11	S57°32'33"W	85.87
12	S40°59'02"W	158.43'
13	S45°27'10"W	140.80'
14	S64°51'08"W	156.50'
15	S20°56'24"W	86.58
16	S42°37'20"E	87.40'
17	S41°48'04"E	96.46

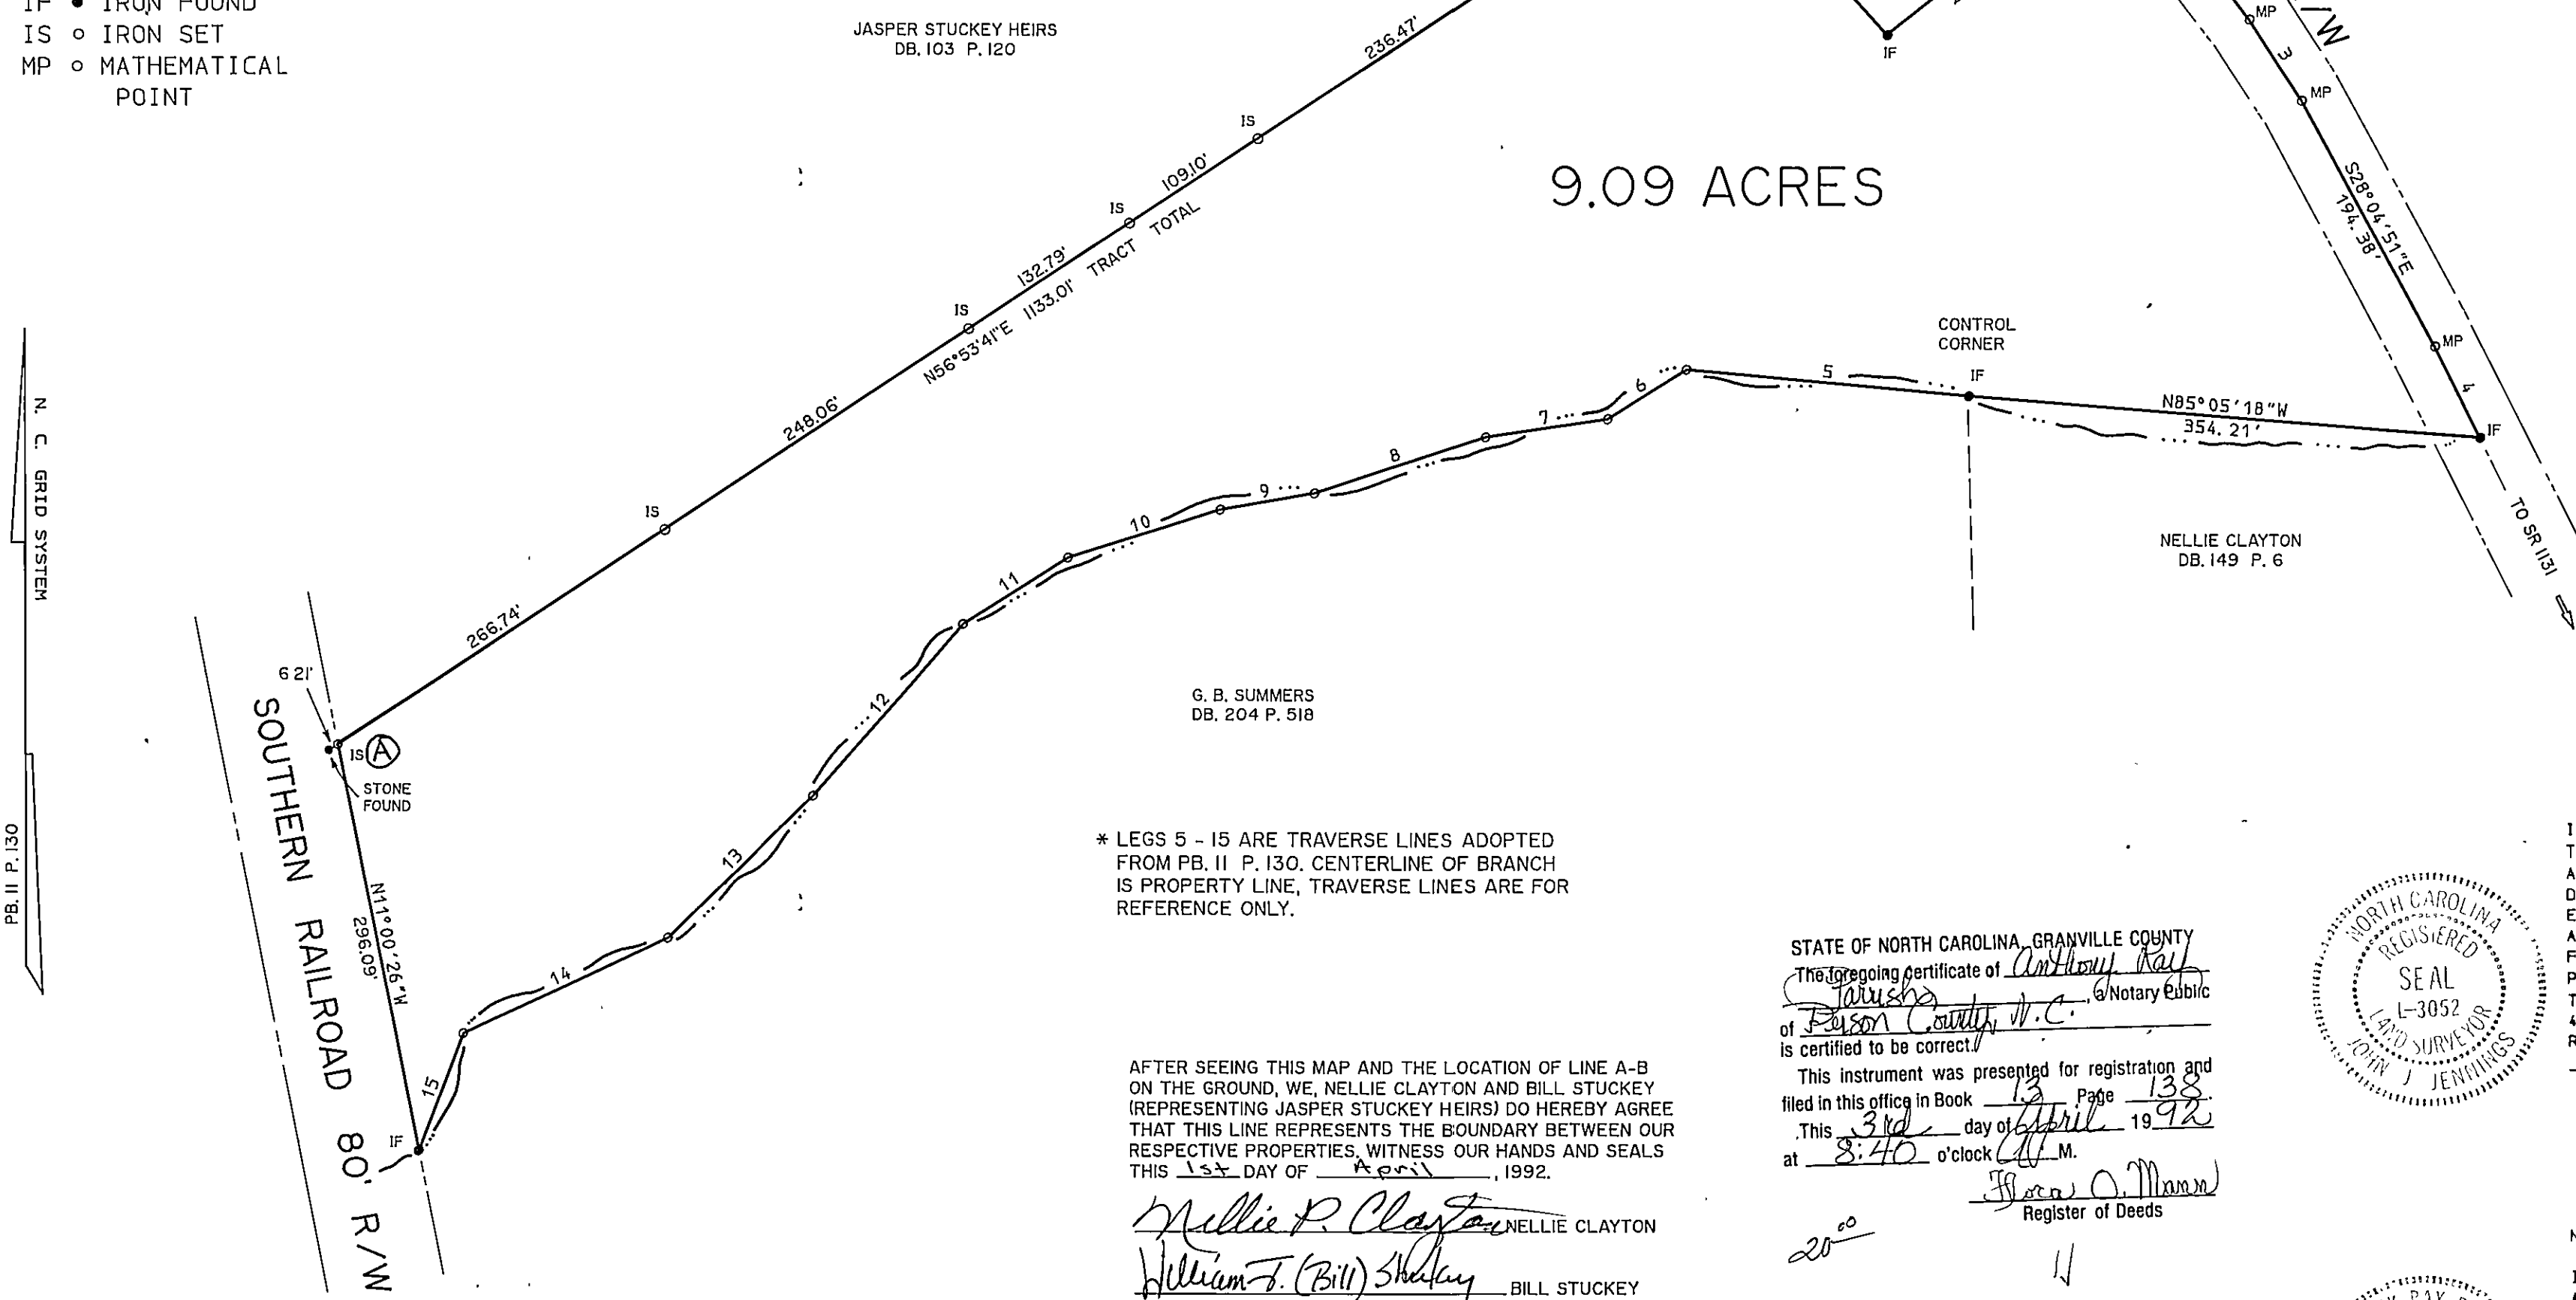

REF. PLAT: "EMMA MOORE SUMMERS & HUSBAND G. B. SUMMERS" PB. II P. 130 BY PRECISION SURVEYS, INC. DATED 09/13/88. N.C. GRID TIE WAS ADOPTED FROM REFERENCED PLAT.

NORTH CAROLINA PERSON COUNTY
I, JOHN J. JENNINGS L-3052, CERTIFY THAT THIS SURVEY IS OF AN EXISTING PARCEL (OR PARCELS) WITHIN GRANVILLE COUNTY AS RECORDED IN DEED BOOK 110, PAGE 186, AND/OR PLAT PAGE 110. ALL PROVISIONS OF NORTH CAROLINA GENERAL STATUTE 47-30 AS AMENDED REGARDING THIS SURVEY HAVE BEEN MET. WITNESS MY HAND AND SEAL THIS 1st DAY OF APRIL, 1992.
John J. Jennings
REGISTERED LAND SURVEYOR


* LEGS 5 - 15 ARE TRAVERSE LINES ADOPTED FROM PB. II P. 130. CENTERLINE OF BRANCH IS PROPERTY LINE, TRAVERSE LINES ARE FOR REFERENCE ONLY.

AFTER SEEING THIS MAP AND THE LOCATION OF LINE A-B ON THE GROUND, WE, NELLIE CLAYTON AND BILL STUCKEY (REPRESENTING JASPER STUCKEY HEIRS) DO HEREBY AGREE THAT THIS LINE REPRESENTS THE BOUNDARY BETWEEN OUR RESPECTIVE PROPERTIES. WITNESS OUR HANDS AND SEALS THIS 1st DAY OF April, 1992.

Nellie P. Clayton NELLIE CLAYTON
William F. (Bill) Stuckey BILL STUCKEY

NORTH CAROLINA, Granville COUNTY
I, Gail C. Marsh, NOTARY PUBLIC DO HEREBY CERTIFY THAT NELLIE CLAYTON AND BILL STUCKEY (REPRESENTING JASPER STUCKEY HEIRS) PERSONALLY APPEARED BEFORE ME THIS DAY AND ACKNOWLEDGED THE DUE EXECUTION OF THE FOREGOING INSTRUMENT. WITNESS MY HAND AND SEAL THIS 1st DAY OF April, 1992. MY COMMISSION EXPIRES 12-28-94
Gail C. Marsh NOTARY PUBLIC 12-28-94


STATE OF NORTH CAROLINA, GRANVILLE COUNTY
The foregoing certificate of *Anthony Ray Parish* of *Parish County, N.C.* is certified to be correct.
This instrument was presented for registration and filed in this office in Book 13 Page 138 at 8:46 o'clock PM on the 3rd day of April, 1992.
John O. Mann
Register of Deeds

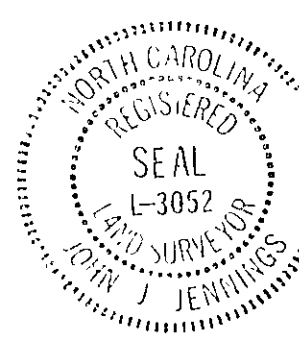

I, JOHN J. JENNINGS L-3052, CERTIFY THAT THIS PLAT WAS DRAWN UNDER MY SUPERVISION FROM AN ACTUAL SURVEY MADE UNDER MY SUPERVISION (DEED DESCRIPTION RECORDED IN BOOK 110, PAGE 186, ETC.) (OTHER); THAT THE BOUNDARIES NOT SURVEYED ARE CLEARLY INDICATED AS DRAWN FROM INFORMATION FOUND IN BOOK 110, PAGE 110; THAT THE RATIO OF PRECISION AS CALCULATED IS 1:10,000; THAT THIS PLAT WAS PREPARED IN ACCORDANCE WITH G.S. 47-30 AS AMENDED. WITNESS MY ORIGINAL SIGNATURE, REGISTRATION NUMBER AND SEAL THIS 1st DAY OF APRIL, A.D., 1992.

SURVEYOR *John J. Jennings*
REGISTRATION NUMBER L-3052

NORTH CAROLINA, PERSON COUNTY.
I, A NOTARY PUBLIC OF THE COUNTY AND STATE AFORESAID, CERTIFY THAT JOHN J. JENNINGS L-3052 A REGISTERED LAND SURVEYOR, PERSONALLY APPEARED BEFORE ME THIS DAY AND ACKNOWLEDGED THE DUE EXECUTION OF THE FOREGOING INSTRUMENT. WITNESS MY HAND AND OFFICIAL STAMP OR SEAL, THIS 1st DAY OF April, 1992.
Anthony Ray Parish
NOTARY PUBLIC
MY COMMISSION EXPIRES 10-19-94

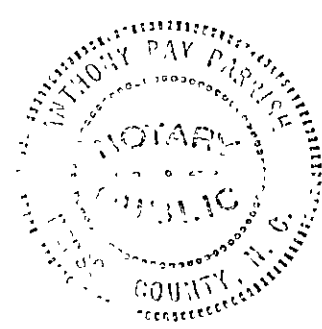

HALL-HAMLETT & ASSOCIATES
P.O. BOX 1266
ROXBORO, N.C. 27573
PHONE: (919) 599-8742