


lak Dr

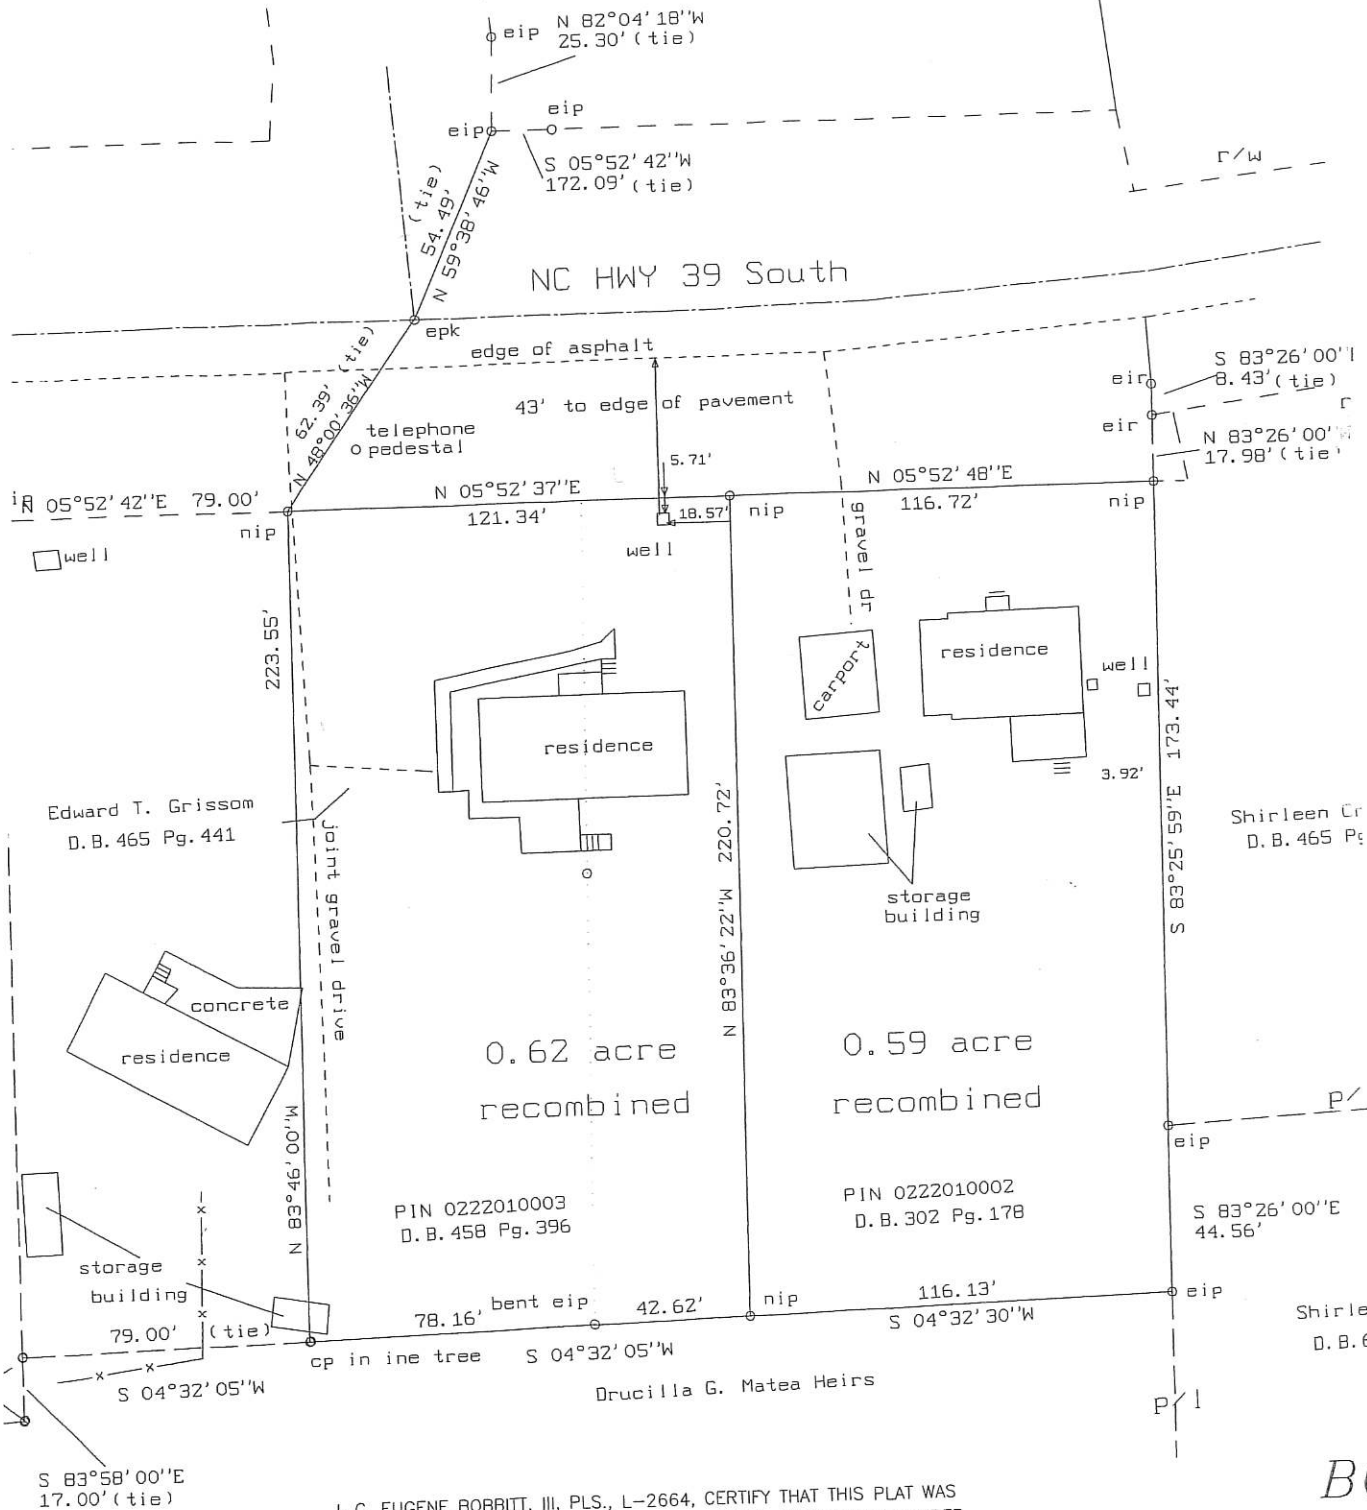

I, C. EUGENE BOBBITT, III, PLS., L-2664, CERTIFY THAT THIS PLAT WAS DRAWN UNDER MY SUPERVISION FROM AN ACTUAL SURVEY MADE UNDER MY SUPERVISION, RECORDED IN DEED BOOK see, PAGE ref \, ETC.; THAT THE BOUNDARIES NOT SURVEYED ARE CLEARLY INDICATED AS DRAWN FROM INFORMATION FOUND IN BOOK see, PAGE ref; THAT THE RATIO OF PRECISION AS CALCULATED IS 1: 10,000+; THAT THIS PLAT WAS PREPARED IN ACCORDANCE WITH G.S.47-30 AS AMENDED.

WITNESS MY ORIGINAL SIGNATURE, REGISTRATION NUMBER AND SEAL
THIS THE 13 DAY OF August, A.D., 2020

C. EUGENE BOBBITT, III, P.L.S.



B(

P.O

I