


STATE OF NORTH CAROLINA,
VANCE COUNTY.

THE FOREGOING CERTIFICATE OF Nancy Lee
G. Sullins, Notary Public of Vance County, N.C.
IS (AND) CERTIFIED TO BE CORRECT. THIS INSTRUMENT
WAS PRESENTED FOR REGISTRATION AND
RECORDED IN THIS OFFICE IN BOOK 187

PAGE 187
DATE 16 DAY OF May 1973
AT 12:25 O'CLOCK P. M.

H. M. ROBINSON
REGISTER OF DEEDS
BY John K. Mansford
DEPUTY REGISTER OF DEEDS

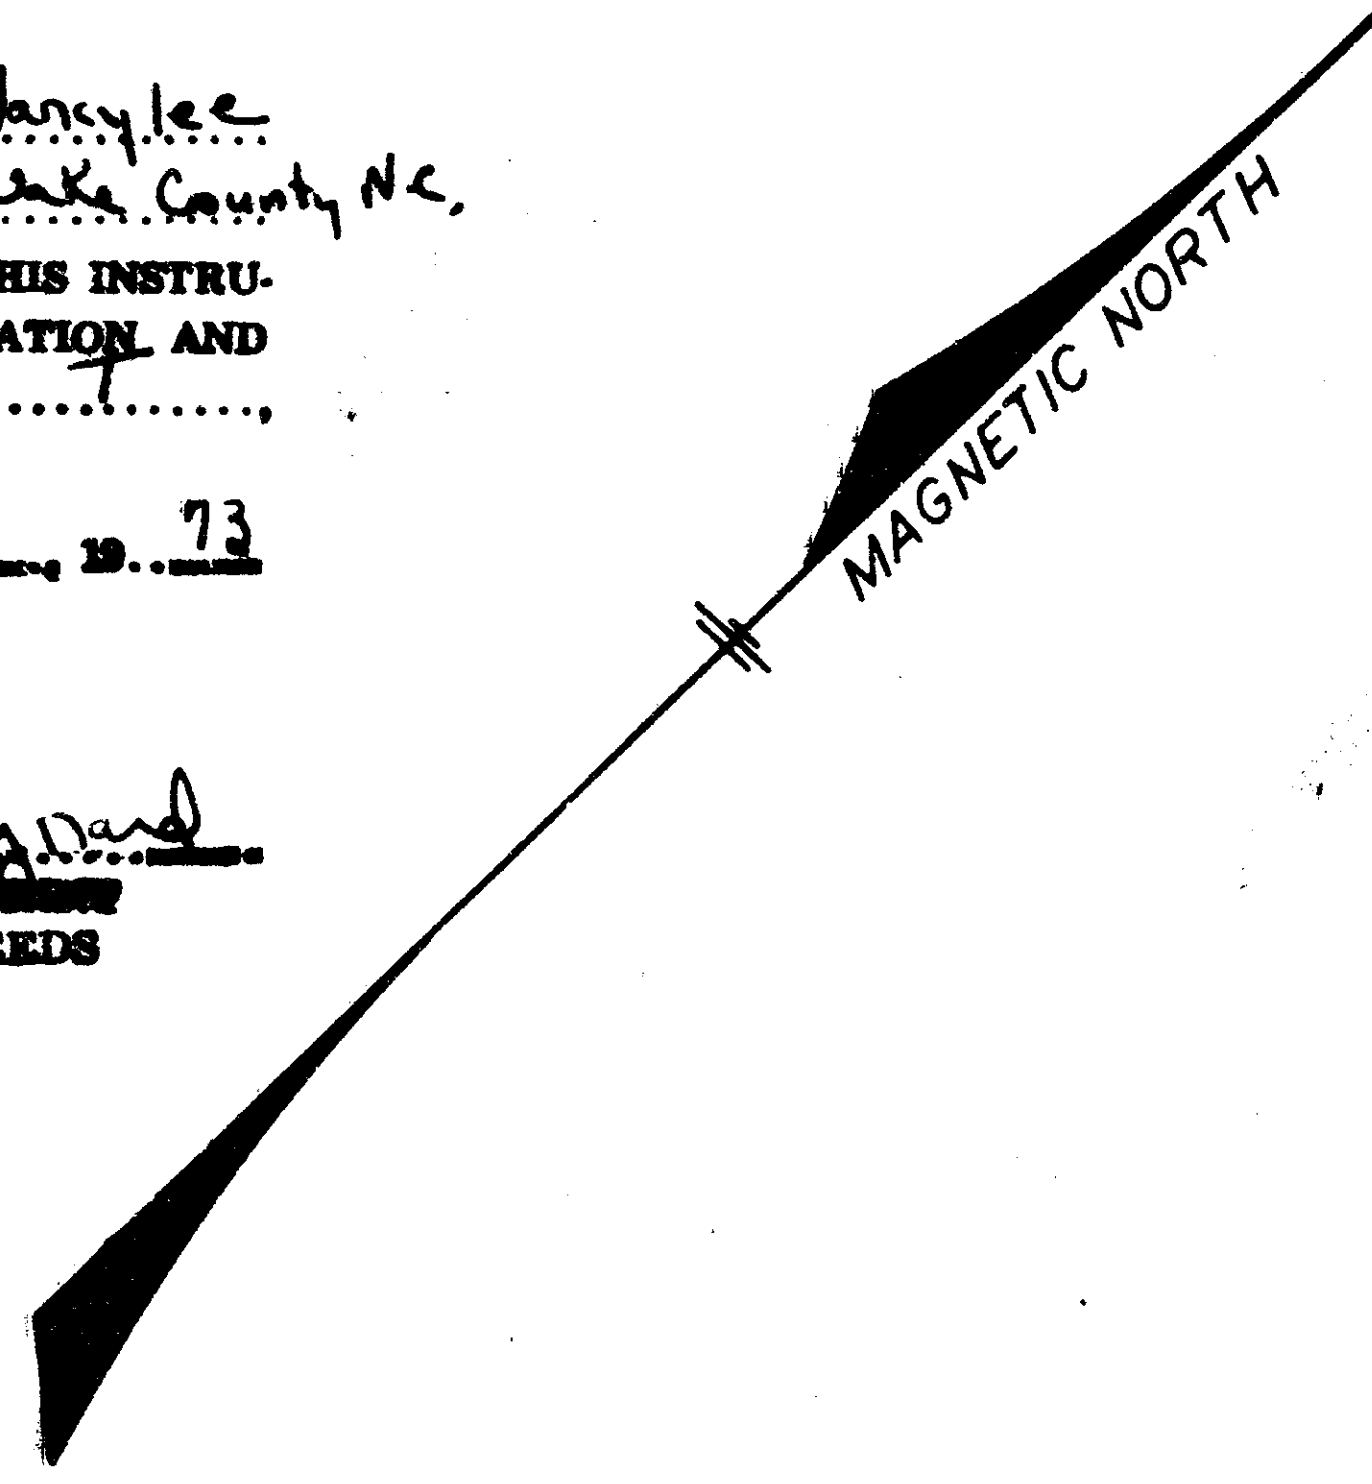

NORTH CAROLINA

Vance COUNTY


BEING DULY SWORN SAYS THAT THIS
PLAT OR MAP HEREON IS IN ALL RESPECTS CORRECT TO THE
BEST OF HIS KNOWLEDGE AND BELIEF AND WAS PREPARED
FROM an actual survey MADE BY HIM AND COM-
PLETED 12-13-72, THAT THE PRECISION OF
CLOSURE IS

THIS THE 16 DAY OF April 1973
REG. NO. 5017

SUBSCRIBED AND SWORN BEFORE ME THIS 16 DAY OF April 1973

Nancy Lee G. Sullins
NOTARY PUBLIC

MY COMMISSION EXPIRES 7-23-75

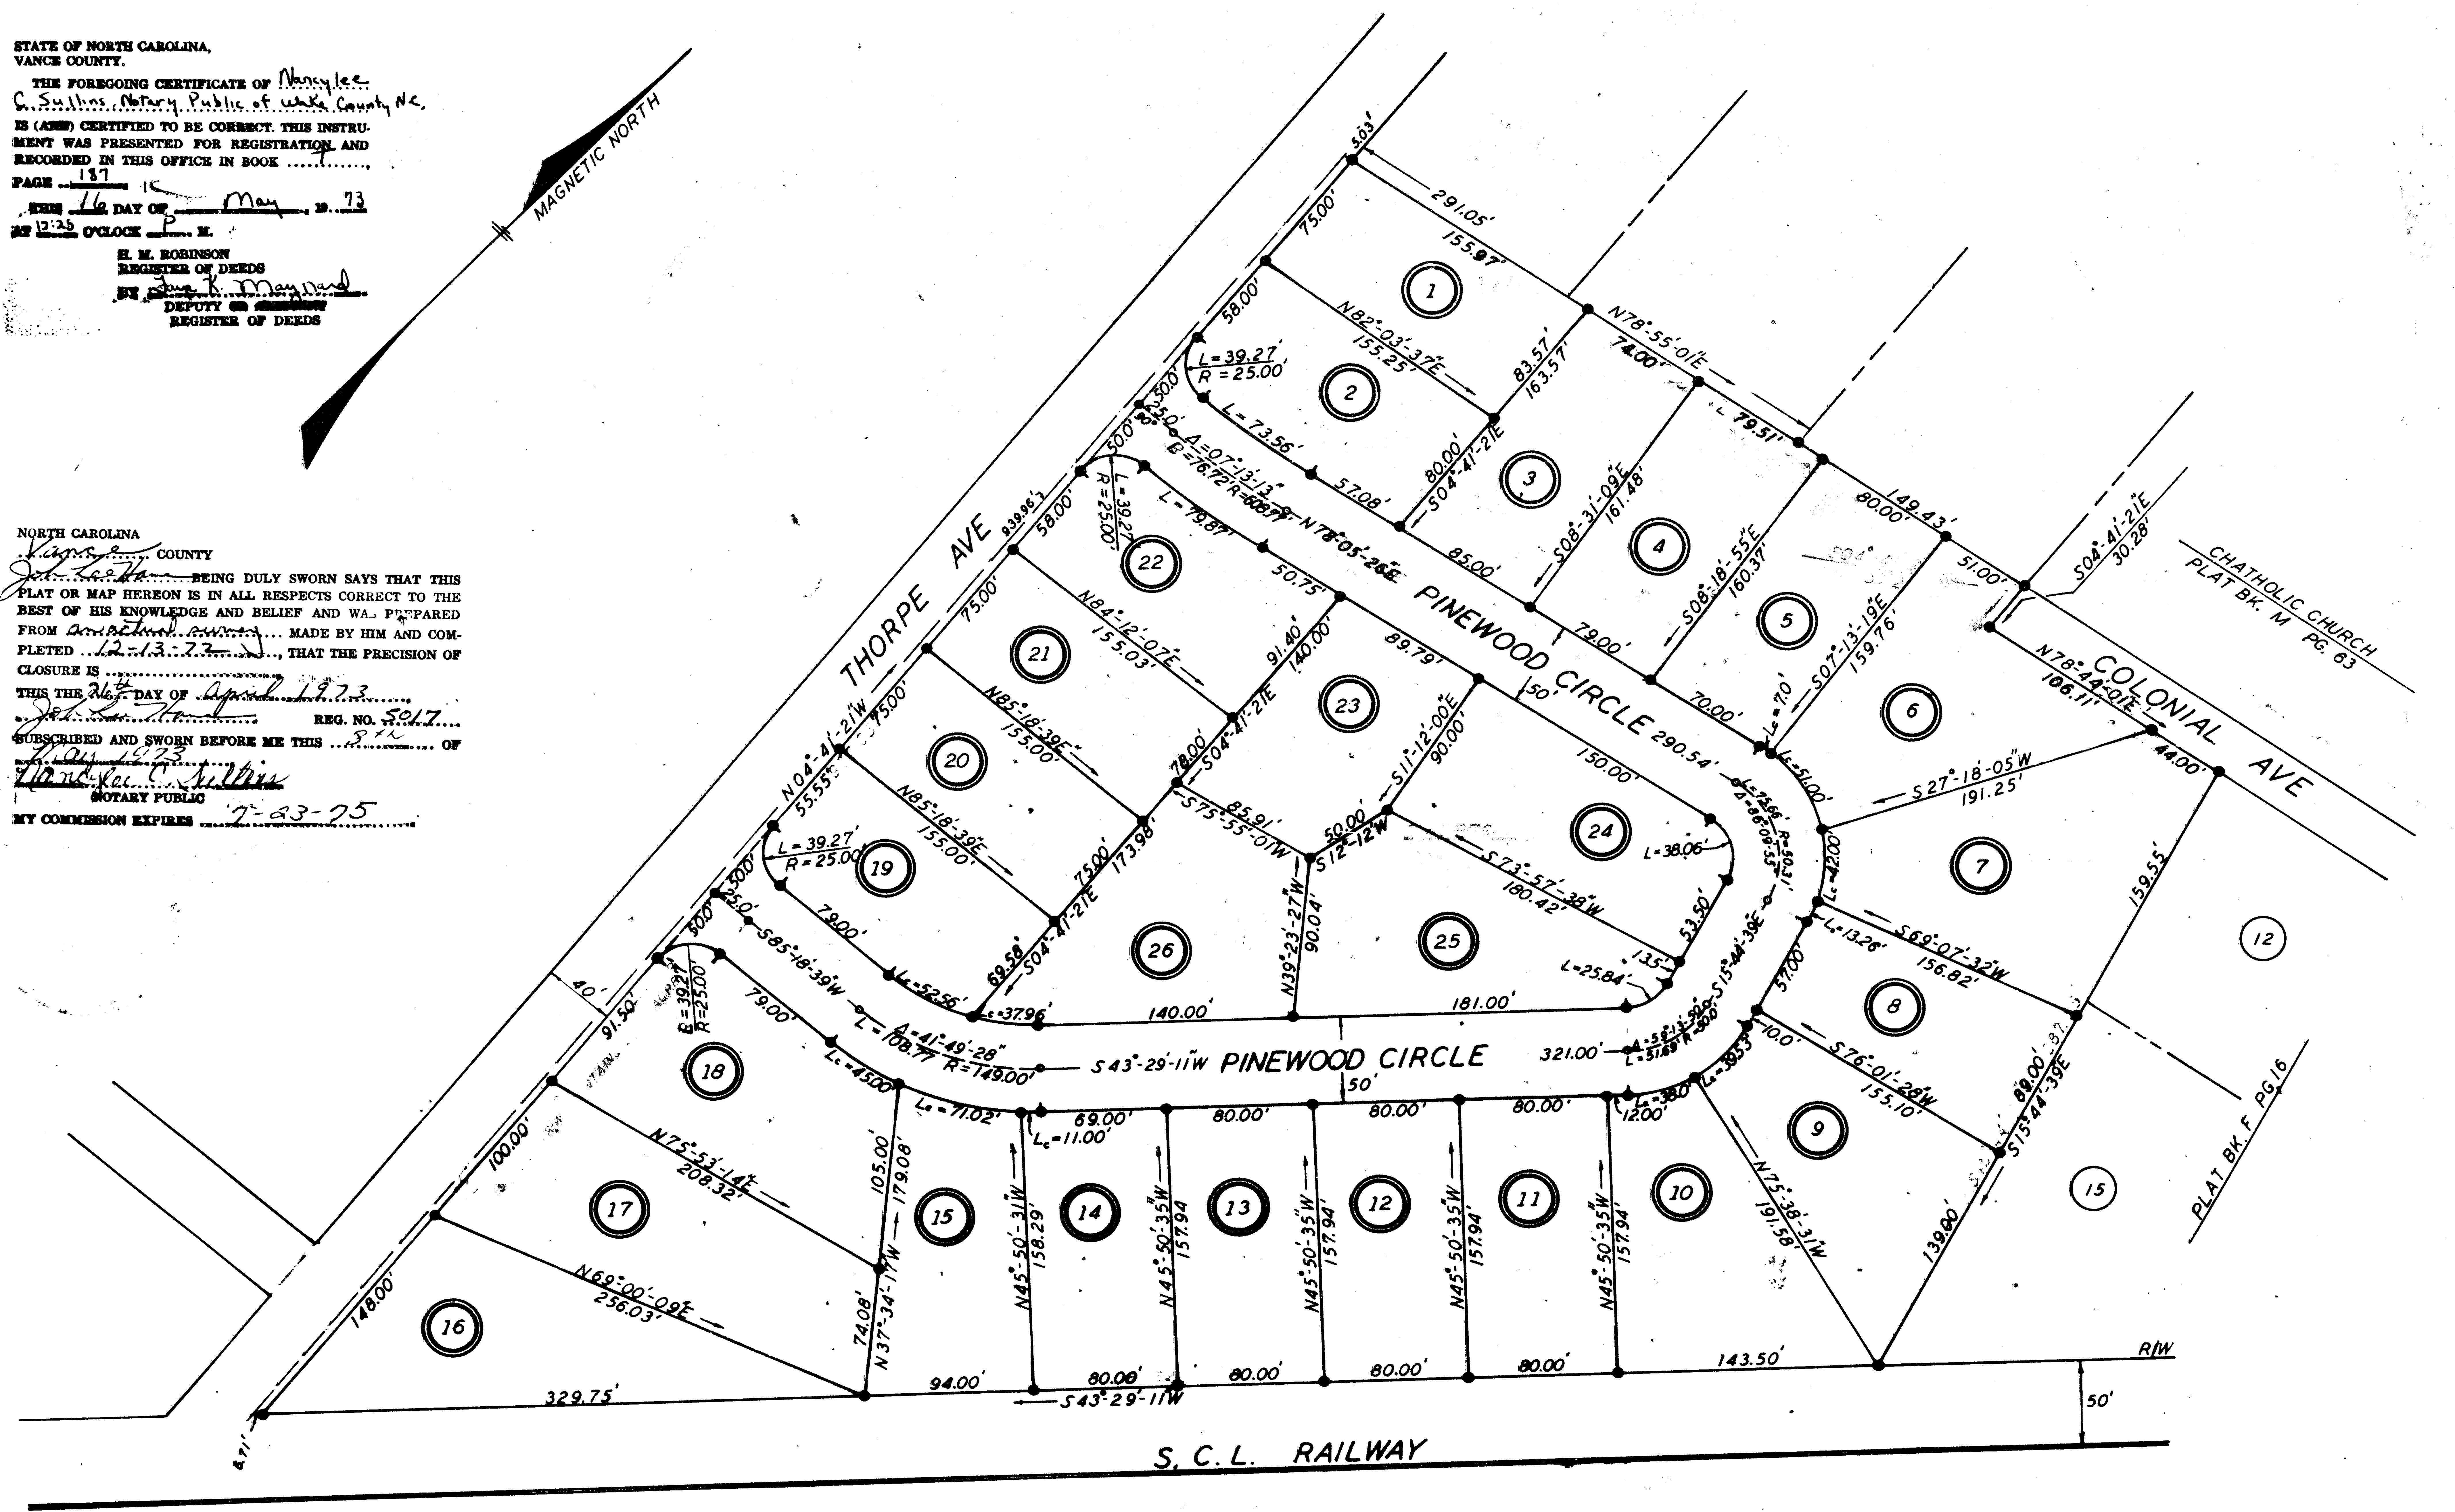

PREPARED BY
DATE
12-13-72
SCALE
1" = 60'

REVISED 12-27-72

HAMME AND SULLINS
CIVIL AND SANITARY ENGINEERS
HENDERSON, N. C.

LEGEND
● IRON PIN
○ IRON PIN FOUND

'WESTDALE'

PROPERTY SURVEYED FOR
FRAZCO INC.
VANCE COUNTY, N.C. - CITY OF HENDERSON

D-3A-S2-M3