



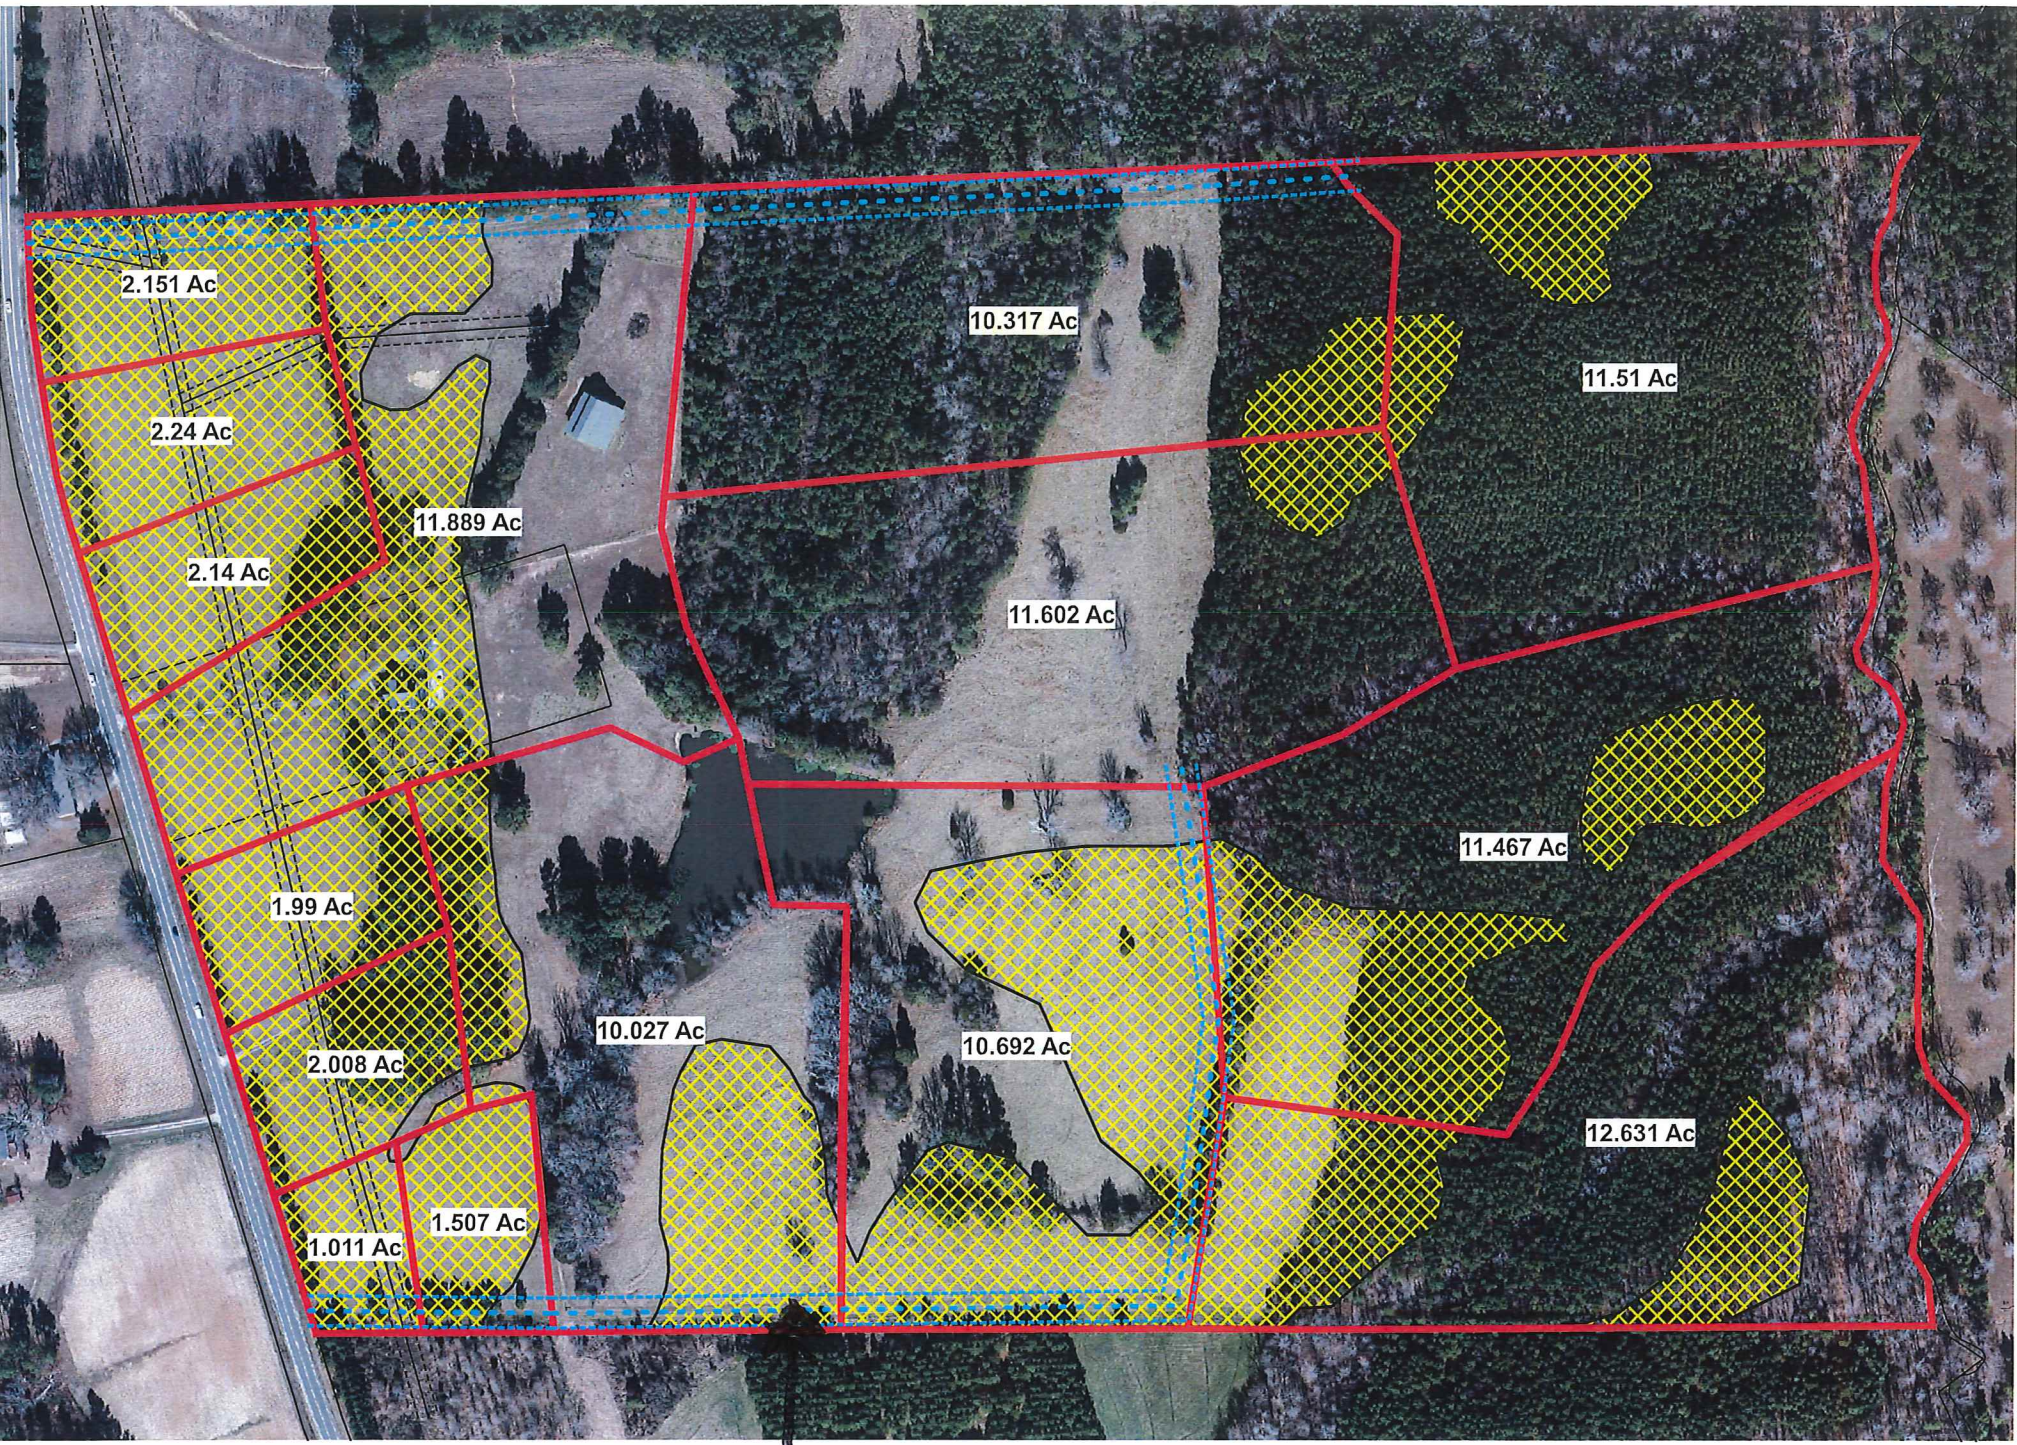

Lot H

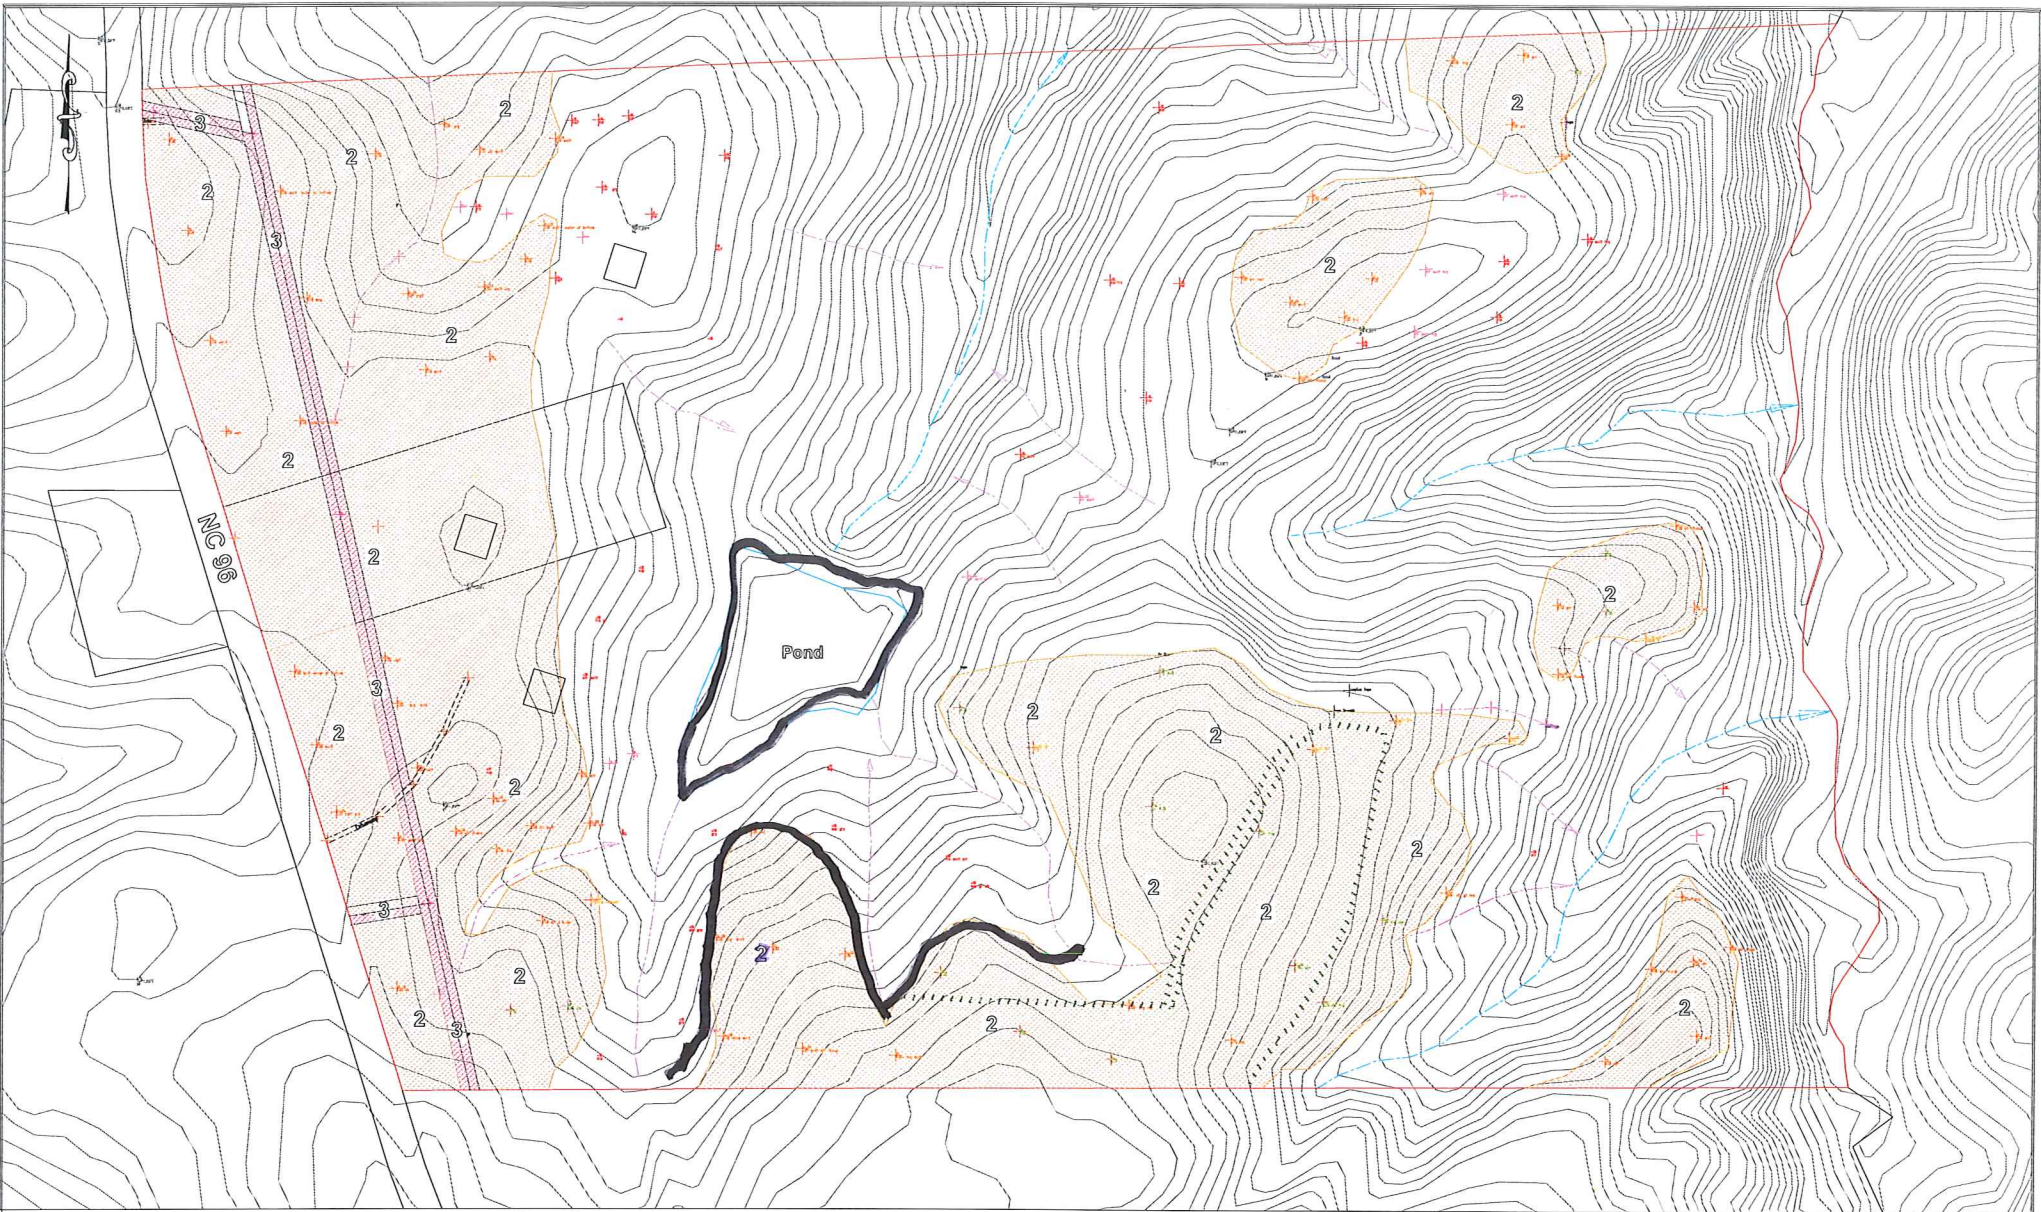

- Legend
- 2 Provisionally Suitable
 - Streams
 - Surface Drains

2 Provisionally Suitable



Project: 87 ac. tr. + House Lot
Client: Alex Bailey
CAD File: Bragg
Scale: 1" = 100'
Date: April 28, 2022

Daniel J. Bliley
Soils and Land Use Consultant
614 South Second Street - Smithfield NC 27577
Phone/Fax: (919) 934-8610 - Email: dbley1@nc.rr.com