


VICINITY MAP (NTS)

PER PLAT SETBACKS	
FRONT	15'
SIDE	6'
REAR	10'

IMPERVIOUS AREA	
HOUSE	1,632 SQ.FT.
DRIVE TO R/W	416 SQ.FT.
WALK	84 SQ.FT.
TOTAL	2,132 SQ.FT.

LEGEND
 AC-AIR CONDITIONING UNIT
 AG-ABOVE GROUND
 BOC-BACK OF CURB
 BG-BELOW GROUND
 CATV-CABLE TV
 CB-CATCH BASIN
 CYR-COVERED
 DW-CONC DRIVEWAY
 EM-ELECTRIC METER
 EP-ELECTRIC PEDestal
 FH-FIRE HYDRANT
 ICV-IRRIGATION CONTROL VALVE
 LP-LEAK POLE
 MTR-METER
 N/F-NOW OR FORMERLY
 PO-PORCH
 PP-POWER POLE
 RCP-REINFORCED CONC PIPE
 R/W-RIGHT OF WAY
 SC-CLEAROUT
 SW-SIDEWALK
 TP-TELEPHONE PEDestal
 TR-TRANSFORMER
 WM-WATER METER
 WV-WATER VALVE
 EX-EXISTING IRON PIPE
 EX-EXISTING IRON ROD

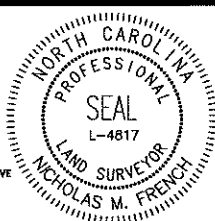

THIS EXHIBIT MAP IS OF AN EXISTING PARCEL OR PARCELS OF LAND AND DOES NOT CREATE A NEW STREET OR CHANGE AN EXISTING STREET.

PRELIMINARY



NICHOLAS M. FRENCH, PLS L-4817 DATE

THIS MAP IS ONLY INTENDED FOR THE PARTIES AND PURPOSES SHOWN. THIS MAP IS NOT FOR RECORDATION. NO TITLE REPORT PROVIDED.

THIS MAP MAY NOT BE A CERTIFIED SURVEY AND HAS NOT BEEN REVIEWED BY A LOCAL GOVERNMENT AGENCY FOR COMPLIANCE WITH ANY APPLICABLE LAND DEVELOPMENT REGULATIONS AND HAS NOT BEEN REVIEWED FOR COMPLIANCE WITH RECORDING REQUIREMENTS FOR PLATS.

GENERAL NOTES:

1. ALL DISTANCES ARE HORIZONTAL GROUND DISTANCES IN U.S. FEET UNLESS OTHERWISE NOTED.
2. AREAS SHOWN HEREON WERE COMPUTED USING THE COORDINATE METHOD.
3. LINES NOT SURVEYED ARE SHOWN AS DASHED LINES FROM INFORMATION REFERENCED ON THE FACE OF THIS SURVEY.
4. PROPERTY MAY BE SUBJECT TO ANY/ALL EASEMENTS AND RESTRICTIONS OF RECORD. THIS SURVEY IS A CORRECT REPRESENTATION OF THE LAND PLATTED AND OR DEEDED AND HAS BEEN PREPARED WITHOUT THE BENEFIT OF A TITLE REPORT. A NORTH CAROLINA LICENSED ATTORNEY-AT-LAW SHOULD BE CONSULTED REGARDING CORRECT OWNERSHIP, WIDTH AND LOCATION OF EASEMENTS, AND OTHER TITLE QUESTIONS REVEALED BY TITLE EXAMINATION.
5. DRIVEWAY IMPERVIOUS CALCULATION SHOWN HEREON CALCULATED TO THE FRONT PROPERTY LINE/RIGHT-OF-WAY.
6. THIS PARCEL IS NOT LOCATED WITHIN A FLOOD HAZARD ZONE AS INDICATED ON CID NO. 370377 PANEL 1862, FRANKLIN COUNTY WITH AN EFFECTIVE DATE OF 1/16/2004.

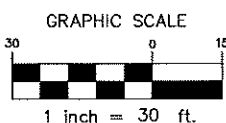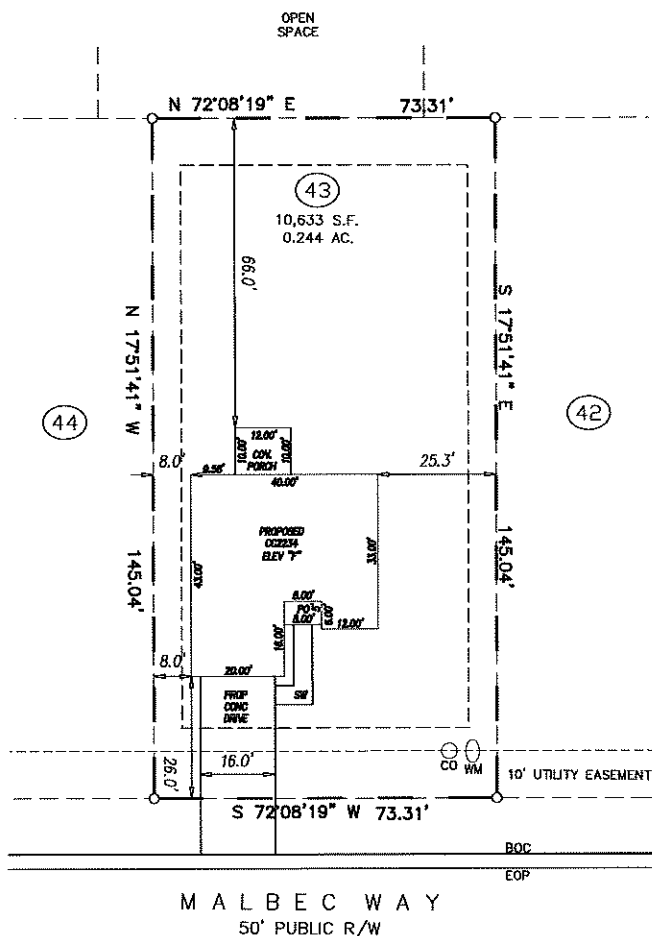

PRELIMINARY PLOT PLAN

PROJECT:	BARTLETT MANOR
DRAWN BY:	SEER
SURVEYED BY:	N/A
SCALE:	1"=30'
FIELD WORK:	N/A
DWG DATE:	05-23-2025

FOR
CAVINNESS & CATES
 50 MALBEC WAY
 LOT 43 BARLETT SUBDIVISION PHASE 1-A
 YOUNGVILLE TWP., FRANKLIN CO., NC
 BK 2024 PGS 61-62 PIN# N/A

ECLS GLOBAL
 U.S. VETERAN-OWNED
 19 N MCKINLEY ST
 COATES, NC 27521
 910.897.3257 (CELL) 910.897.2329 (FAX) CD#C-4175

REVISION: MOVED HOUSE 3' BACK FOR REQUEST. 05-30-2025 NMC