


P:\2025 Projects\250109 Winston Ridge\MS\dwg\250109 Winston Ridge.dwg, 6/3/2025 8:23:29 AM, Foxit Reader PDF Printer

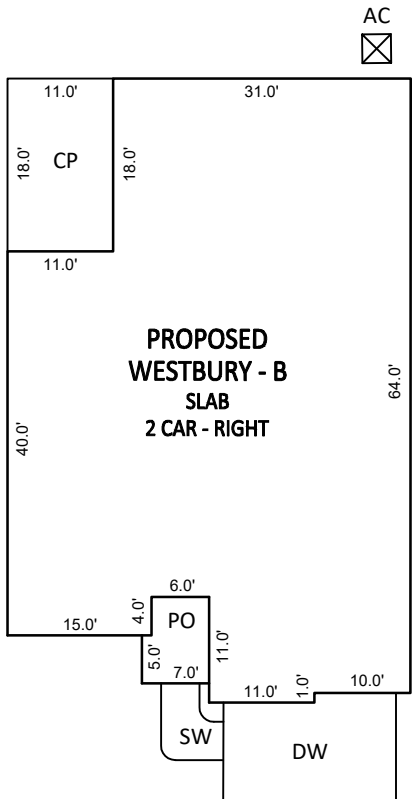

INSET SCALE: 1"=20'


LOT INFORMATION:

PIN: IN REVIEW
REFERENCE: IN REVIEW
TOTAL LOT AREA = 0.333 AC = 14,519 SF
HOUSE = 2,351 SF
PORCH = 59 SF
SIDEWALK = 42 SF
DRIVEWAY = 388 SF
COVERED PORCH = 198 SF
AC PAD = 9 SF
PROPOSED IMPERVIOUS = 3,047 SF
PERCENT IMPERVIOUS = 20.99%
MAXIMUM IMPERVIOUS = 3,500 SF
LANDSCAPE AREA = 11,750 SF
CONCRETE AREA IN RIGHT-OF-WAY = 425 SF

BUILDING SETBACKS
FRONT - 15'
REAR - 10'
SIDE - 6'
CORNER SIDE - 15'

CURVE TABLE				
CURVE	RADIUS	LENGTH	CHD BEARING	CHORD
C25	255.00'	65.07'	S67°50'47"W	64.89'


NOW OR FORMERLY
MICKEY D. O'NEAL
D.B. 1041 PG 486
P.B. 1996 PG 131
PIN 1844-51-6036

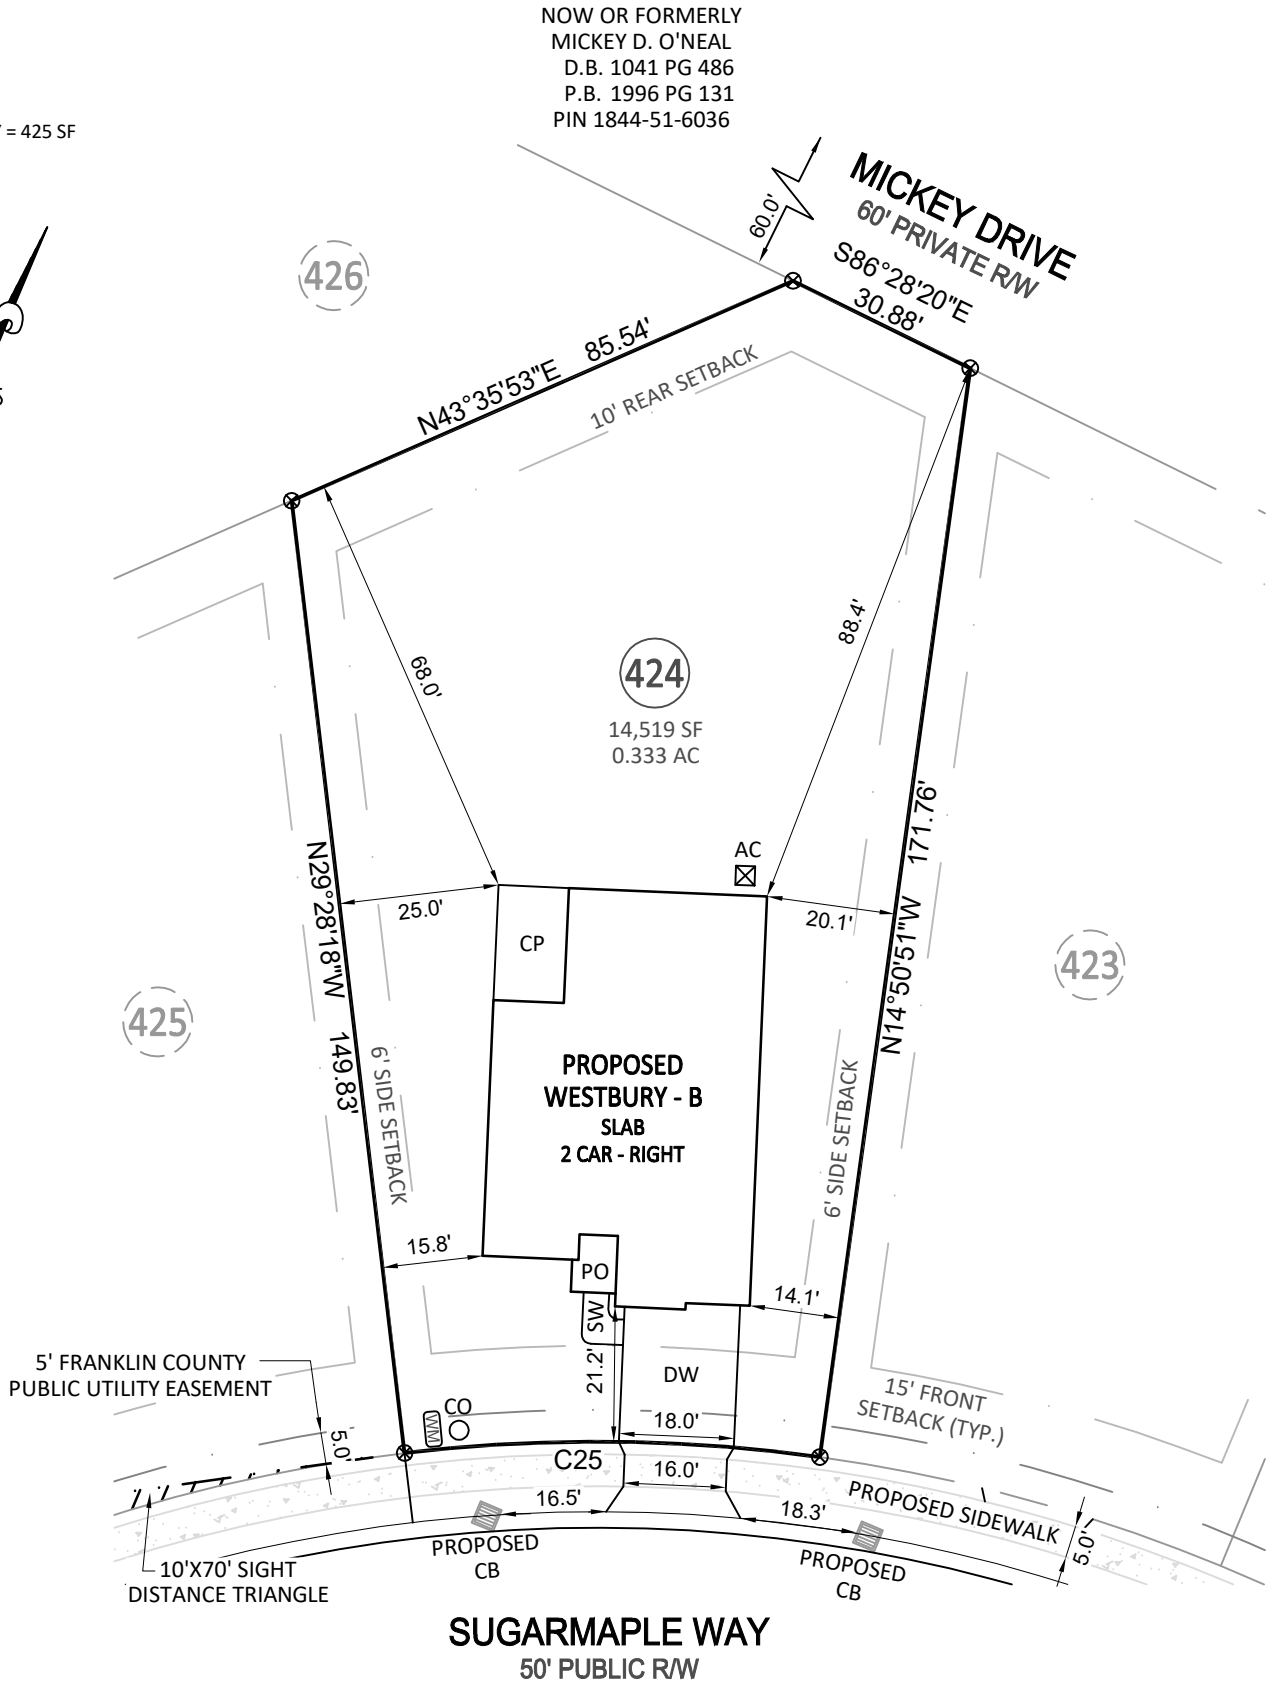

Bateman Civil Survey Company

Engineers • Surveyors • Planners

2524 Reliance Avenue, Apex, NC 27539 Ph: 919.577.1080 Fax: 919.577.1081
www.batemancivilsurvey.com info@batemancivilsurvey.com
NCBELS Firm No. C-2378

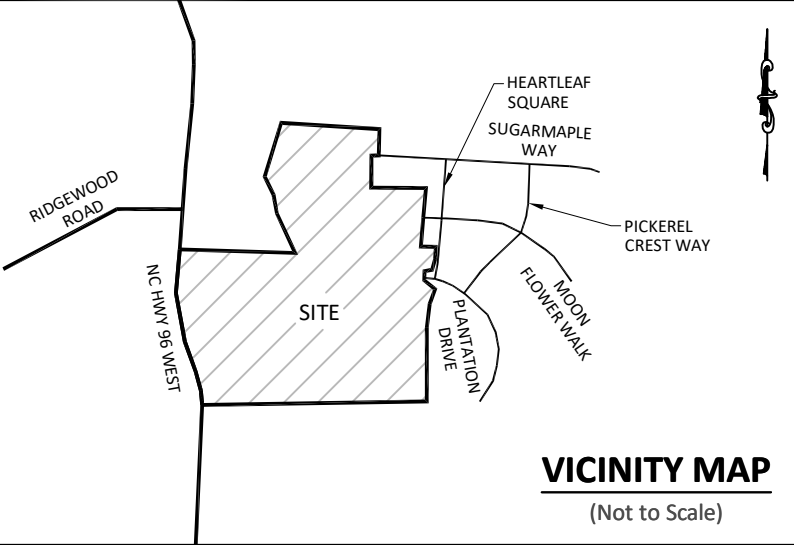

VICINITY MAP
(Not to Scale)

LEGEND

PO = COV. FRONT PORCH/PATIO
CP = COV. REAR PORCH/PATIO
WD = WOOD DECK
SW = SIDEWALK
DW = CONCRETE DRIVEWAY
SP = SCREENED PORCH/PATIO
P = CONCRETE PATIO
⊗ = COMPUTED POINT
○ = IRON PIPE FOUND (IPF)
● = IRON PIPE SET (IPS)
● = SCRIBE FOUND/SET (SS)
WM = WATER METER
CO = CLEAN OUT
AC = AIR CONDITIONER
⊙ = CABLE PEDESTAL
⊙ = SEWER MANHOLE
⊙ = TELEPHONE PEDESTAL
CB = CATCH BASIN/CURB INLET
☼ = LIGHT POLE
⊙ = HAND HOLE/UTILITY VAULT
⊙ = ELECTRIC BOX/TRNSFRMR
⊙ = FIRE HYDRANT
DI = DRAIN INLET/YARD INLET

I, SONYA A. WARD, CERTIFY THAT THIS PLAT WAS
DRAWN UNDER MY DIRECT SUPERVISION FROM A
SURVEY MADE UNDER MY SUPERVISION (PLAT BOOK
REFERENCED IN TITLE BLOCK); THAT THE
BOUNDARIES NOT SURVEYED ARE CLEARLY
INDICATED AS DRAWN FROM INFORMATION LISTED
UNDER REFERENCES; THAT THE RATIO OF PRECISION
AS CALCULATED IS 1:10,000+; AND THAT THIS MAP
MEETS THE REQUIREMENTS OF THE STANDARD OF
PRACTICE FOR LAND SURVEYING IN NORTH
CAROLINA. L-4017
DATED:

PRELIMINARY

This map is of an existing parcel of land
and is only intended for the parties and
purposes shown. This map not for
recordation. No title report provided.

BUILDER TO VERIFY HOUSE LOCATION
DIMENSIONS AND REVIEW TOTAL
IMPERVIOUS NOTED ON THIS PLOT PLAN

**PRELIMINARY PLOT PLAN
FOR
MUNGO HOMES**

WINSTON RIDGE - PHASE 4-5 - LOT 424
136 SUGARMAPLE WAY, YOUNGSVILLE, NC
YOUNGSVILLE TOWNSHIP, FRANKLIN COUNTY

DATE: 5/30/25 DRAWN BY: LCJ CHECKED BY: SAW

REFERENCE: BK. 2025 PG. 191-195 BCS# 250109 SCALE: 1" = 30'

NOTES:

- THIS SURVEY WAS PREPARED BY BATEMAN CIVIL SURVEY CO., UNDER THE SUPERVISION OF SONYA A. WARD, PLS.
- THIS PLAN HAS BEEN PREPARED FOR LAYOUT AND PERMITTING PURPOSES ONLY.
- PROPERTY LINES SHOWN WERE TAKEN FROM EXISTING FIELD EVIDENCE, EXISTING DEEDS AND PLATS OF PUBLIC RECORD, AND INFORMATION SUPPLIED TO THE SURVEYOR BY THE CLIENT.
- ALL DISTANCES ARE HORIZONTAL GROUND DISTANCES AND ALL BEARINGS ARE NORTH CAROLINA STATE PLANE COORDINATE SYSTEM UNLESS OTHERWISE SHOWN.
- THIS MAP IS NOT FOR RECORDATION AND SHOULD BE REVIEWED BY A LOCAL GOVERNMENT AGENCY FOR COMPLIANCE WITH ANY APPLICABLE LAND DEVELOPMENT REGULATIONS.
- THE BASIS OF NORTH AND ALL EASEMENTS, RIGHTS-OF-WAYS, BUFFERS, SETBACKS AND ADJOINERS, ETC. REFERENCED IN TITLE BLOCK.
- NO INVESTIGATION INTO THE EXISTENCE OF JURISDICTIONAL WETLANDS, FLOOD ZONES OR RIPARIAN BUFFERS PERFORMED BY THIS FIRM. ALL LINES SHOWN, IF ANY, ARE SCALED FROM THE RECORDED PLAT.
- SURVEYOR HAS MADE NO INVESTIGATION OR INDEPENDENT SEARCH FOR EASEMENTS OF RECORD, ENCUMBRANCES, RESTRICTIVE COVENANTS, OWNERSHIP TITLE EVIDENCE OR ANY OTHER FACTS THAT AN ACCURATE AND CURRENT TITLE SEARCH MAY DISCLOSE.
- PROPERTY IS NOT IN A FLOOD HAZARD AREA PER FEMA FIRM MAP NO. 3720184400K PANEL 1844, 3720184300K PANEL 1843 EFFECTIVE DATE 4-16-2013.
- ZONING: R-8 (PER FRANKLIN CO. GIS)
- BUILDER/DEVELOPER: MUNGO HOMES
2521 SCHIEFFELIN ROAD
APEX, NC 27502

0 15 30
SCALE:
1" = 30 ft.