


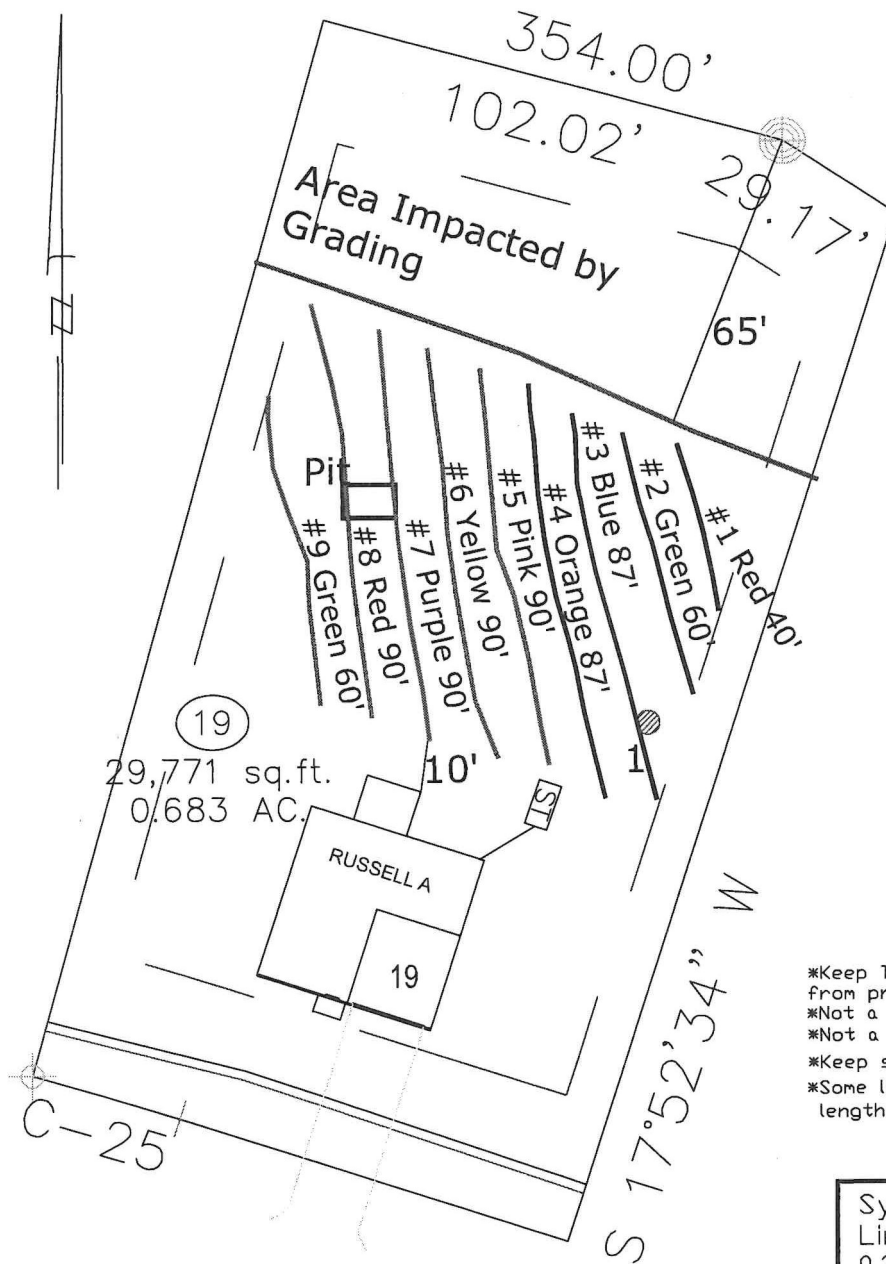

*Keep Tanks and Drain Lines 10'
from property lines.
*Not a Survey
*Not a guarantee of a septic permit.
*Keep supply lines >5' from property lines.
*Some lines are flagged longer in the field than
lengths indicated above.

System: Gravity to Serial
Lines: 5-9, (420')
0.3 LTAR
31" Trench Bottom
Accepted Status System

Repair: Pressure Manifold
Lines: 1-4, (274')
0.30 LTAR
31" Trench Bottom
PPBPS

GRAPHIC SCALE
1" = 40'



Central Carolina Soil Consulting, PLLC
1900 South Main Street, Suite 110
Wake Forest, North Carolina 27587
Phone (919)569-6704 Fax (919)569-6703

4-Bedroom Septic Layout
Lot 19, Olivet Subdivision
Franklin County, North Carolina

Job# : 4703
Drawn By : JH
Date : 2/11/25
Revision: