


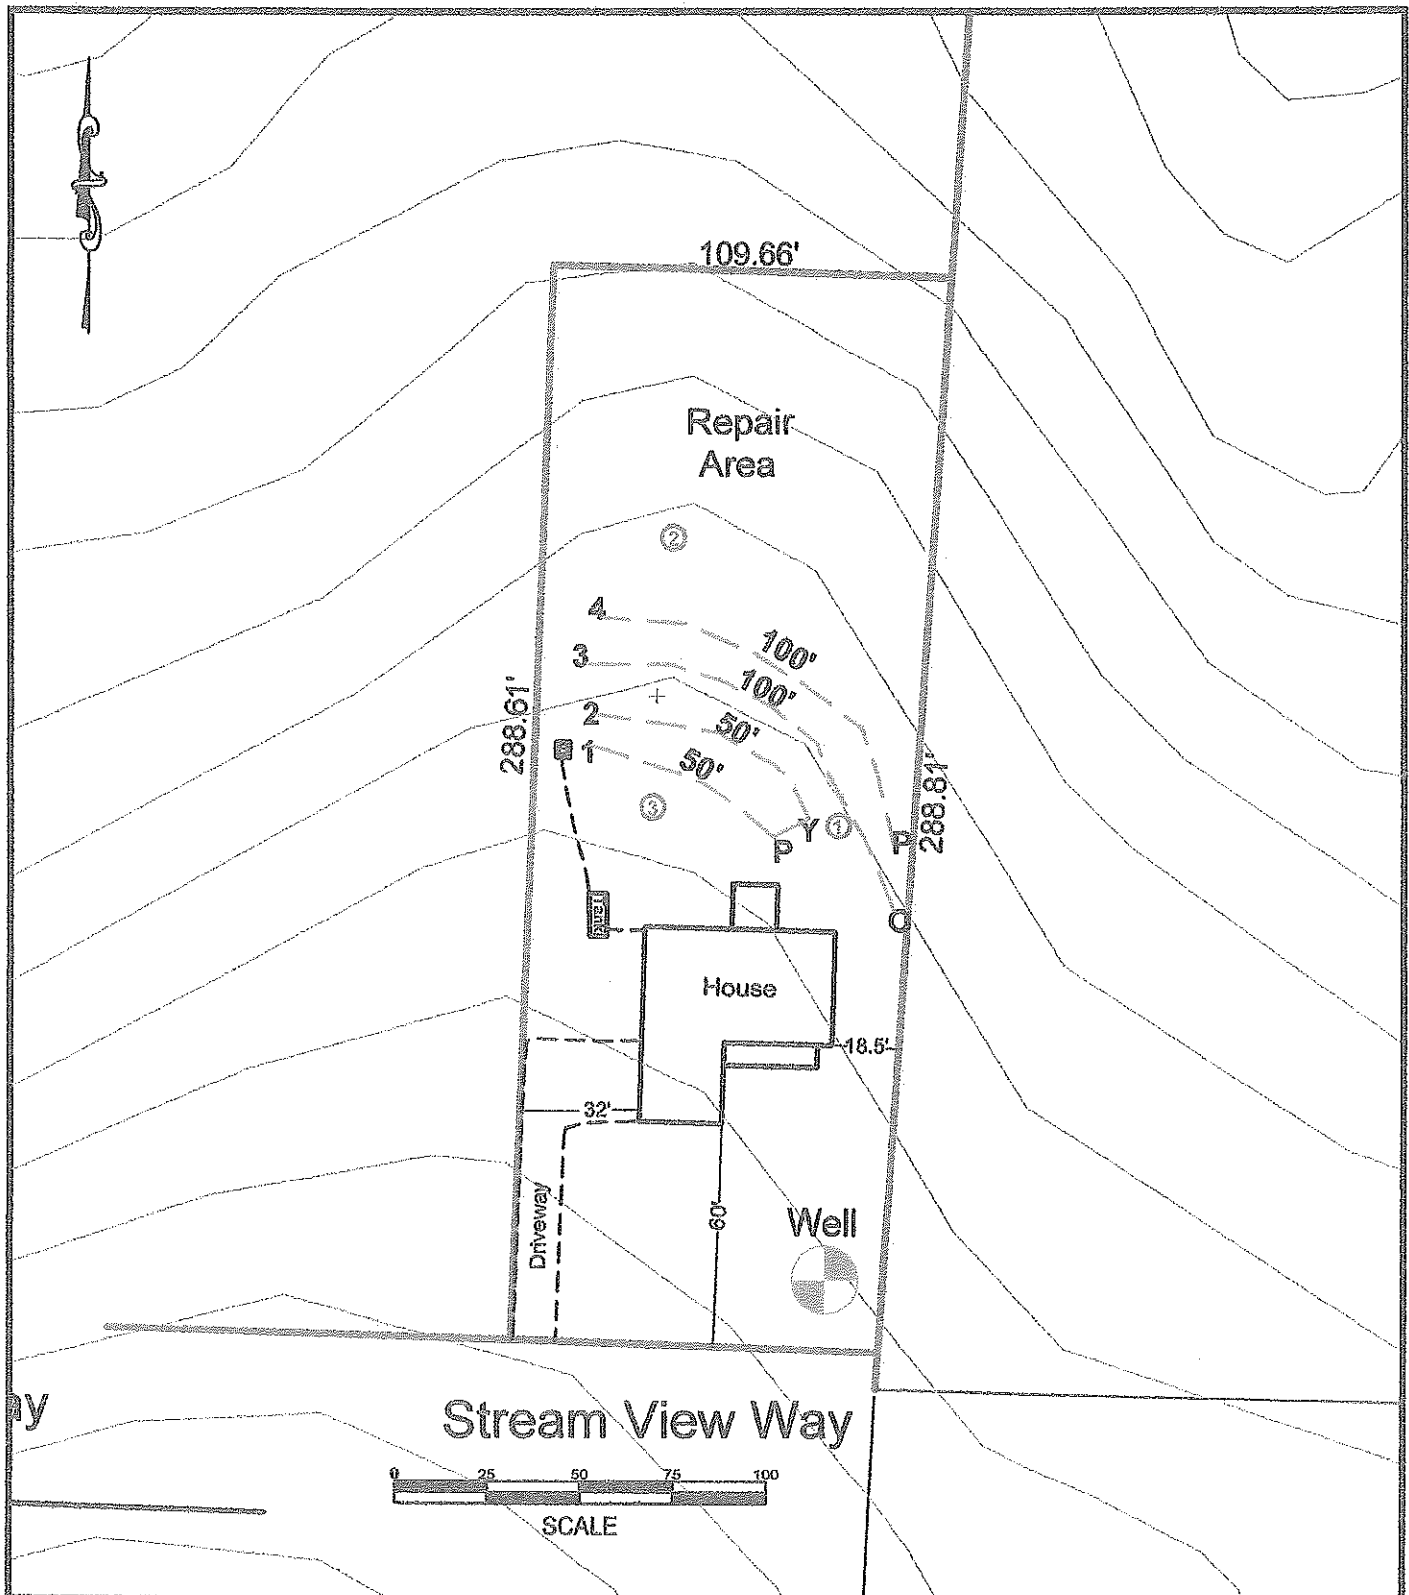

Project:	Lot 18
Client:	Leslie Prvette
CAD File:	Tantallon
Scale:	1' = 50'
Date:	December 27, 2024

Daniel J. Bliley Soils and Land Use Consultant

614 South Second Street - Smithfield NC 27577
Phone/Fax: (919) 934-8610 - Email: dbliley1@nc.rr.com

Legend

- Flagged Drain
- Field trenches
- Soil Borings