


- *Keep tanks and drain lines 10' from property lines.
- *Not a survey.
- *Not a guarantee of a septic permit.
- *Keep supply lines >5' from property lines.
- *Some lines are flagged longer in the field than lengths indicate.
- *No grading septic area.

System: Gravity to Serial
Lines: 1-8, (405')
Accepted Status System
0.3 Soil LTAR, 30" TB

Repair: Gravity to Serial
Lines 9-13 (200')
Vertical PPBPS
0.3 Soil LTAR, 28" TB

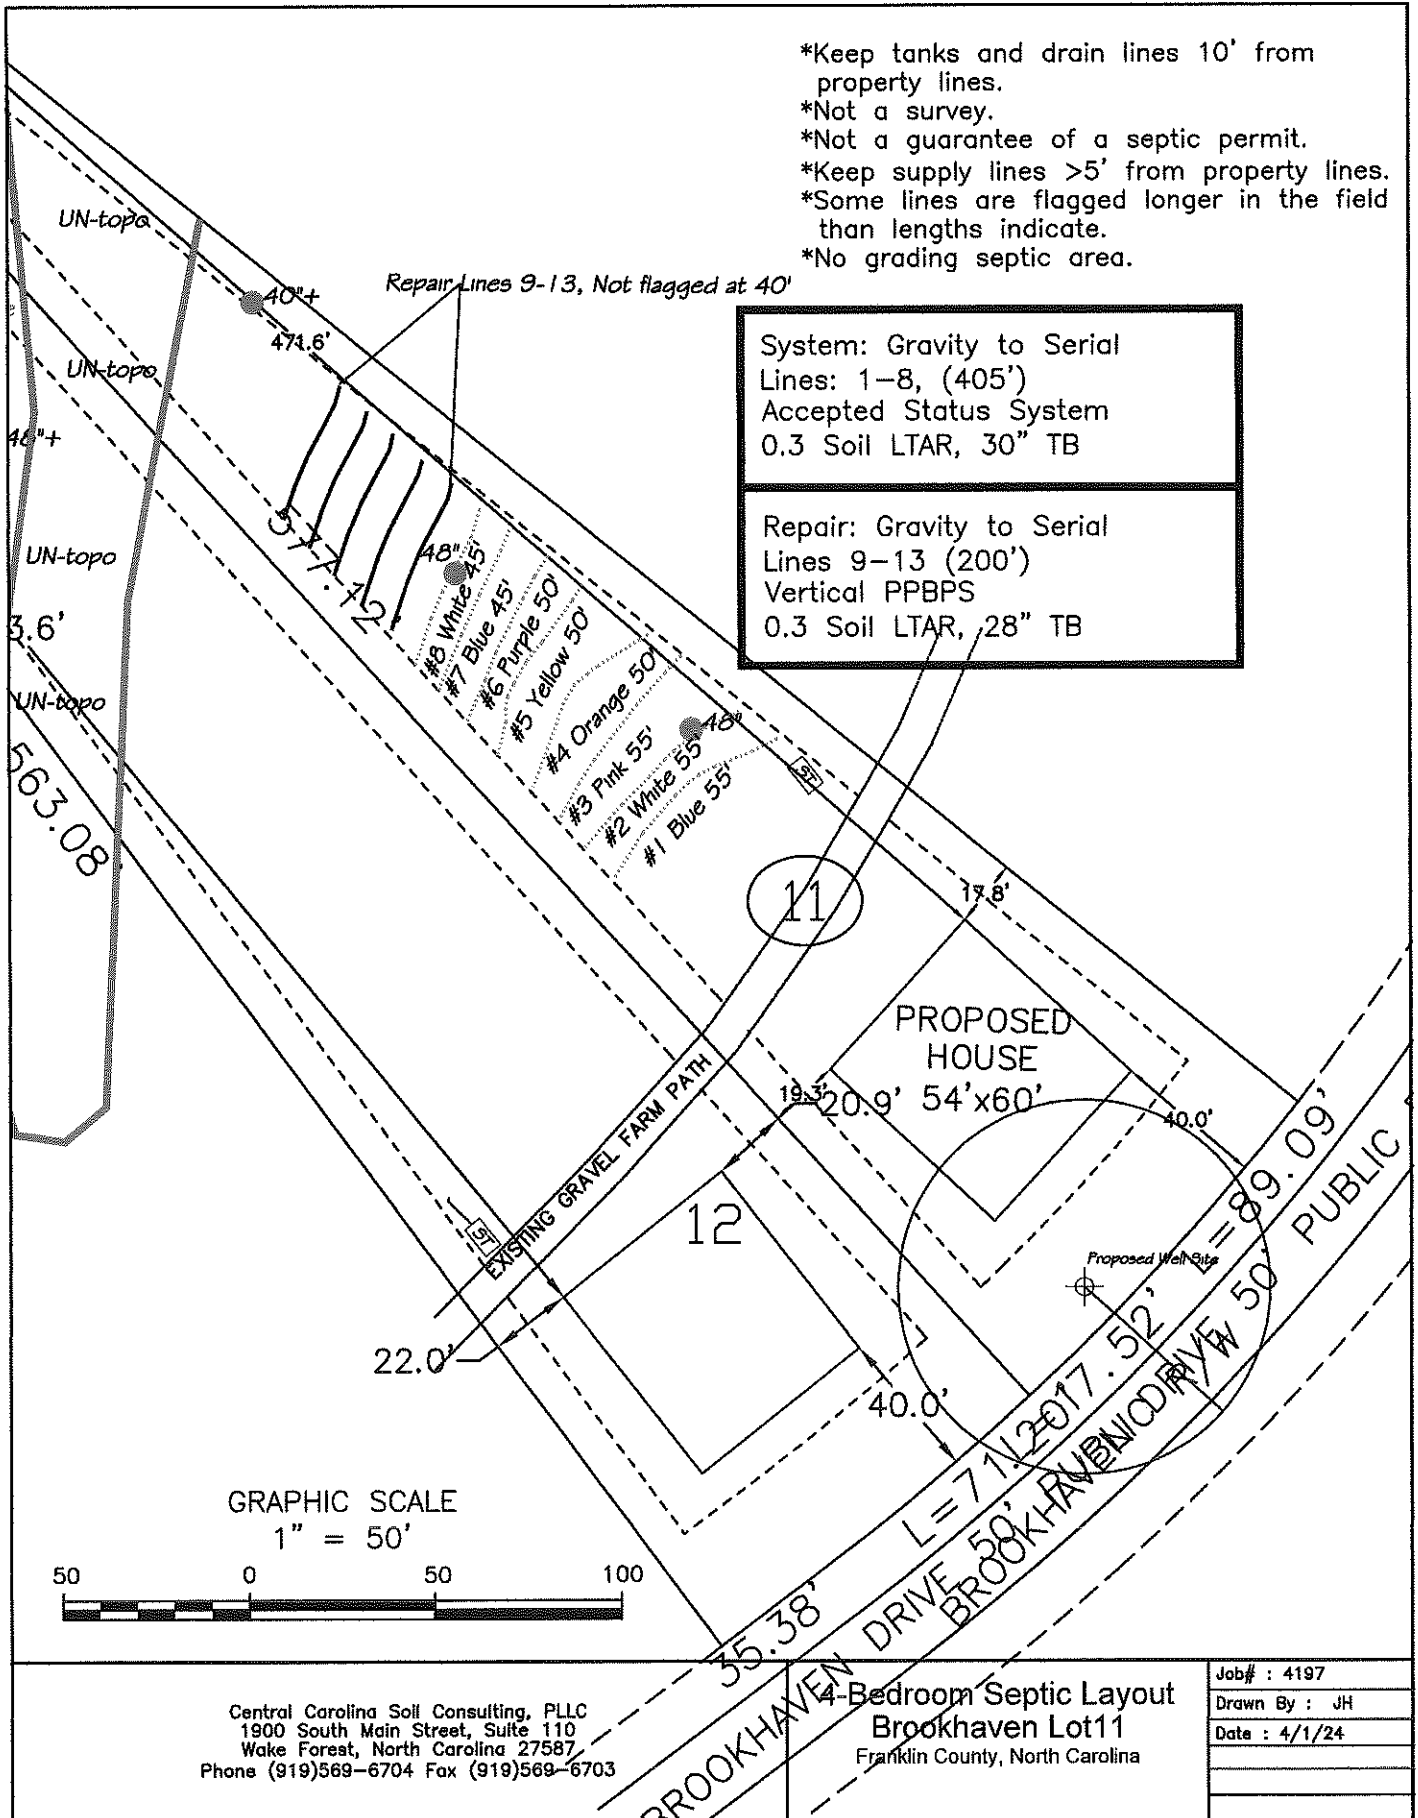

Central Carolina Soil Consulting, PLLC
1900 South Main Street, Suite 110
Wake Forest, North Carolina 27587
Phone (919)569-6704 Fax (919)569-6703

4-Bedroom Septic Layout
Brookhaven Lot 11
Franklin County, North Carolina

Job# : 4197
Drawn By : JH
Date : 4/1/24

System: Gravity to Serial
Lines: 1-8, (405')
Accepted Status System
0.3 Soil LTAR, 30" TB

Repair: Gravity to Serial
Lines 9-13 (200')
Vertical PPBPS
0.3 Soil LTAR, 28" TB

Additional soils for lot 11 if a pump accepted repair is preferred over a PPBPS gravity repair as designed.

Repair lines 9-13, Not flagged at 40'

- *Keep Tanks and Drain lines 10' from property lines.
- *Not a Survey
- *Not a guarantee of a septic permit.
- *Keep supply lines >5' from property lines.
- *Some lines are flagged longer in the field than lengths indicated above.
- *No foundation drains.

GRAPHIC SCALE
1" = 100'



Central Carolina Soil Consulting,
PLLC
1900 South Main Street, Suite 110
Wake Forest, North Carolina 27587
Phone (919)569-6704 Fax (919)569-6703

4-Bedroom Septic Layout
Brookhaven Lot11
Franklin County, North Carolina

Job# : 4197
Drawn By : JH
4/1/24
Revision: