

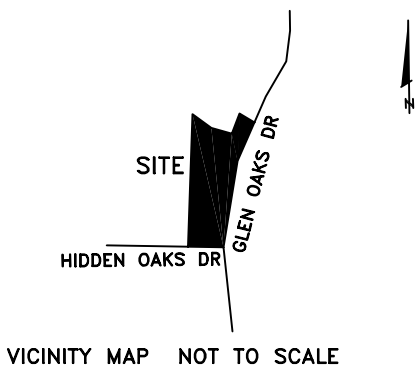



EIP=Existing Iron Pipe NIP=New Iron Pipe

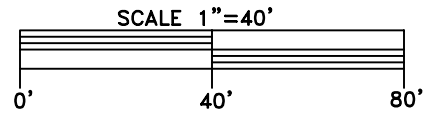

I certify that this map was drawn under my supervision from an actual survey made under my supervision (deed description recorded in Book 2227, page 1435 or other reference source _____); that the boundaries not surveyed are indicated as drawn from information in Book MAP 2015, page 123 or other reference source _____; that the ratio of precision or positional accuracy is 1 : 10,000+; and that this map meets the requirements of The Standards of Practice for Professional Surveying in North Carolina (21 NCAC 56. 1609). This 17 day of MAY, 2023.

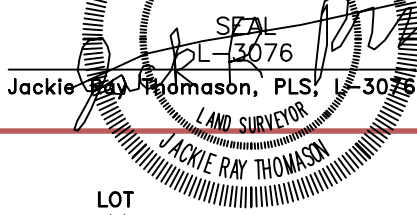

MAP NOT FOR RECORDATION

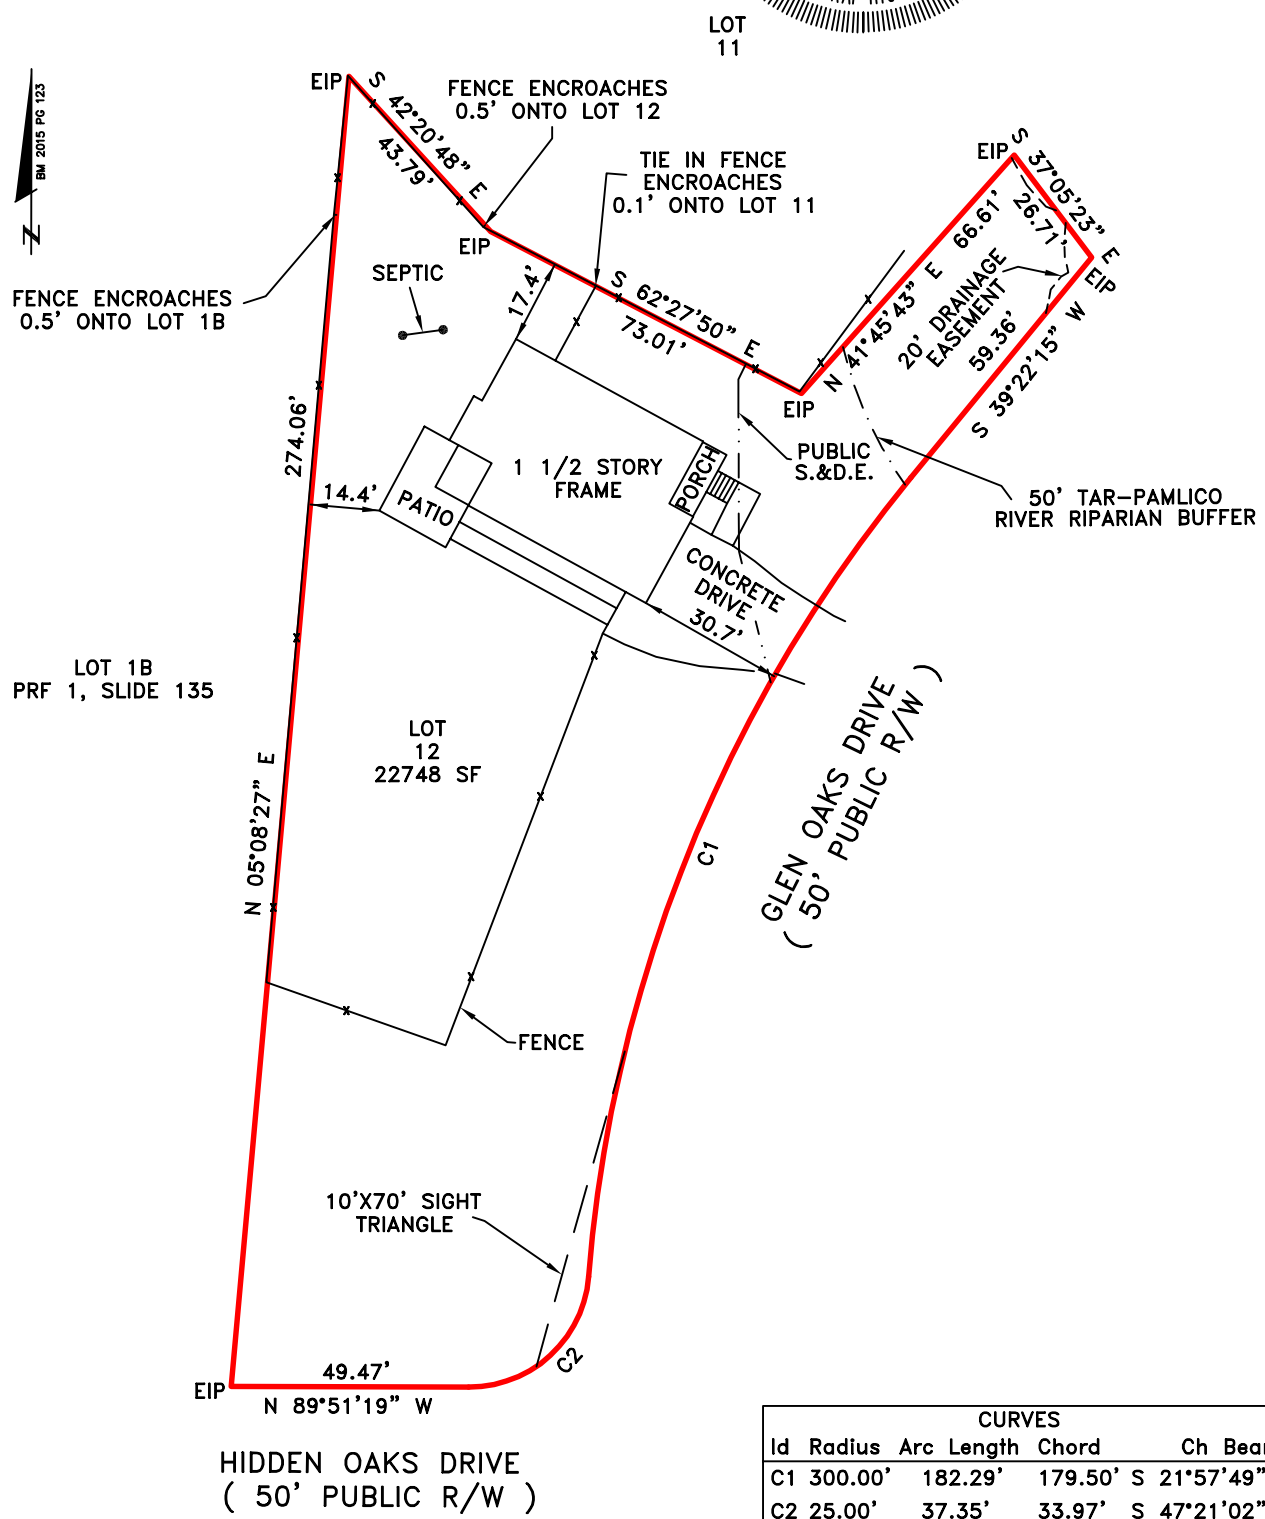

CURVES					
Id	Radius	Arc Length	Chord	Ch	Bear
C1	300.00'	182.29'	179.50'	S 21°57'49" W	
C2	25.00'	37.35'	33.97'	S 47°21'02" W	

Drawn By JLT Surveyed By JLT Date 05-17-23 Dwg.# JB4591

PROPERTY OF:
TAYLOR JEAN BJERK
120 GLEN OAKS DRIVE
YOUNGSVILLE, NC 27596

JACK R. THOMASON, PLS
4969 US HWY 401 SOUTH
YOUNGSVILLE, NC 27596
PHONE: 919-556-3307