


8-6

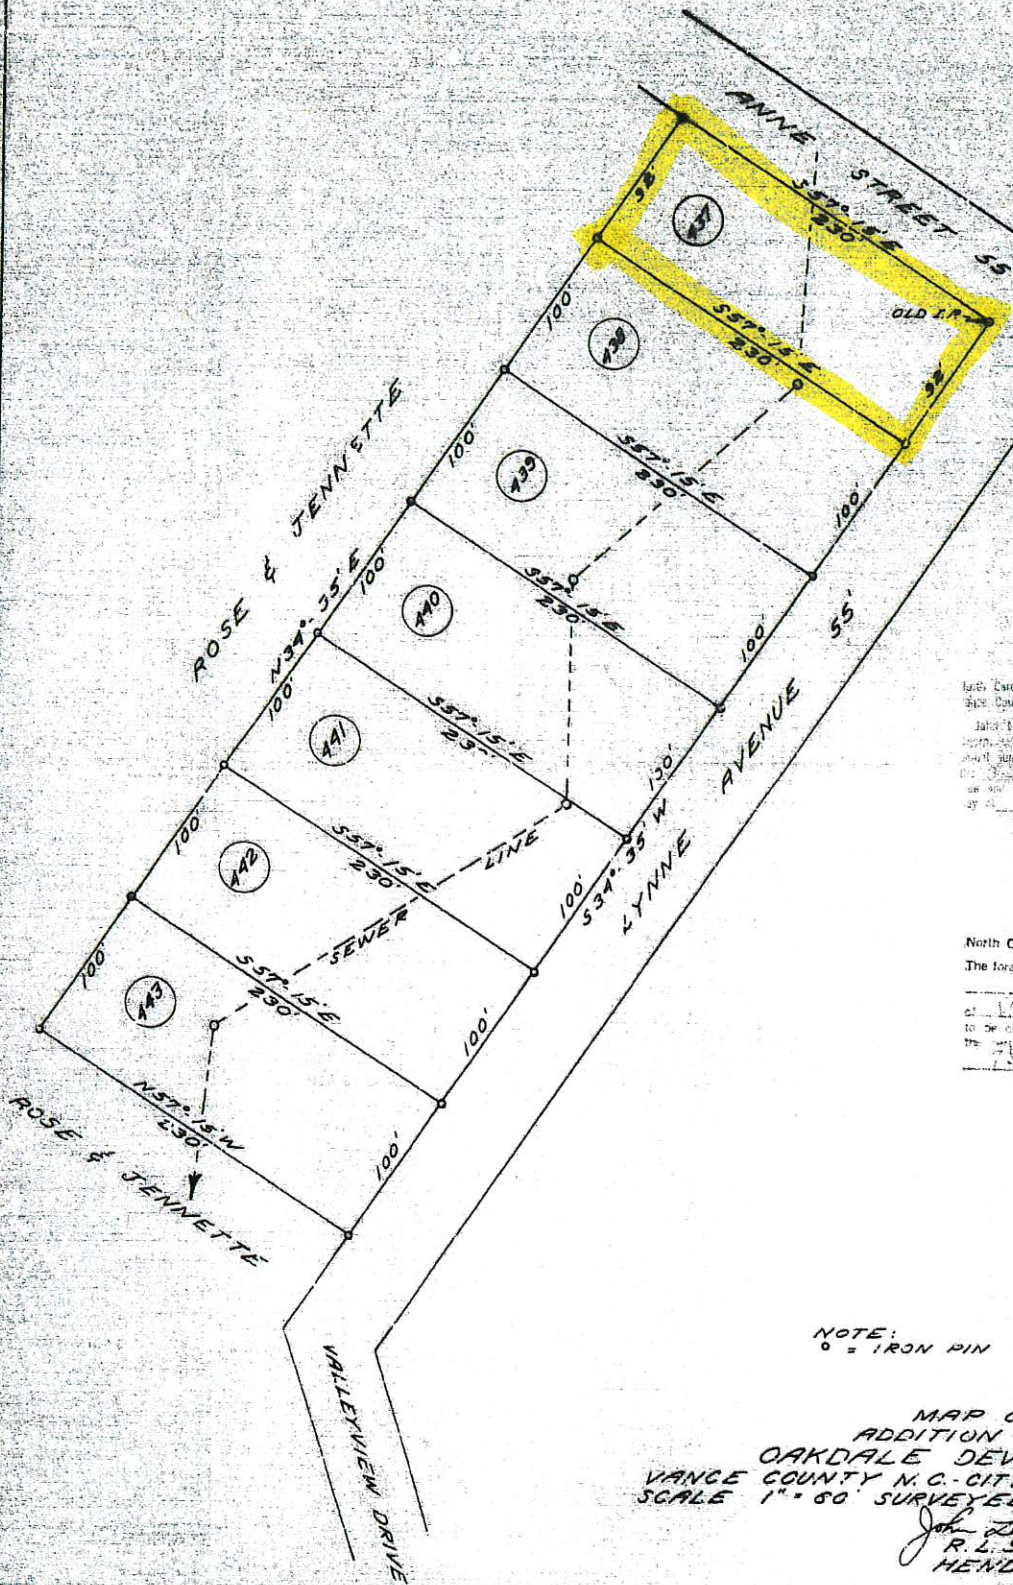

North Carolina
Vance County

I, John Lee Hamme, a registered land surveyor, being duly sworn, depose and say that the foregoing map was made from an actual survey of the property described hereon by me on the 27th day of February, 1965. That the same is true and correct to the best of my knowledge and belief.

Registered Land Surveyor

North Carolina, Vance County

The foregoing Certificate of John Lee Hamme

is a true and correct copy of the original as the same appears in the records of the County Clerk of said County.

NOTE:
O = IRON PIN

MAP OF
ADDITION TO
OAKDALE DEVELOPMENT
VANCE COUNTY N.C. - CITY OF HENDERSON
SCALE 1" = 60' SURVEYED FEBRUARY 3, 1965
John Lee Hamme
R.L.S. L. 1064
HENDERSON, N.C.