
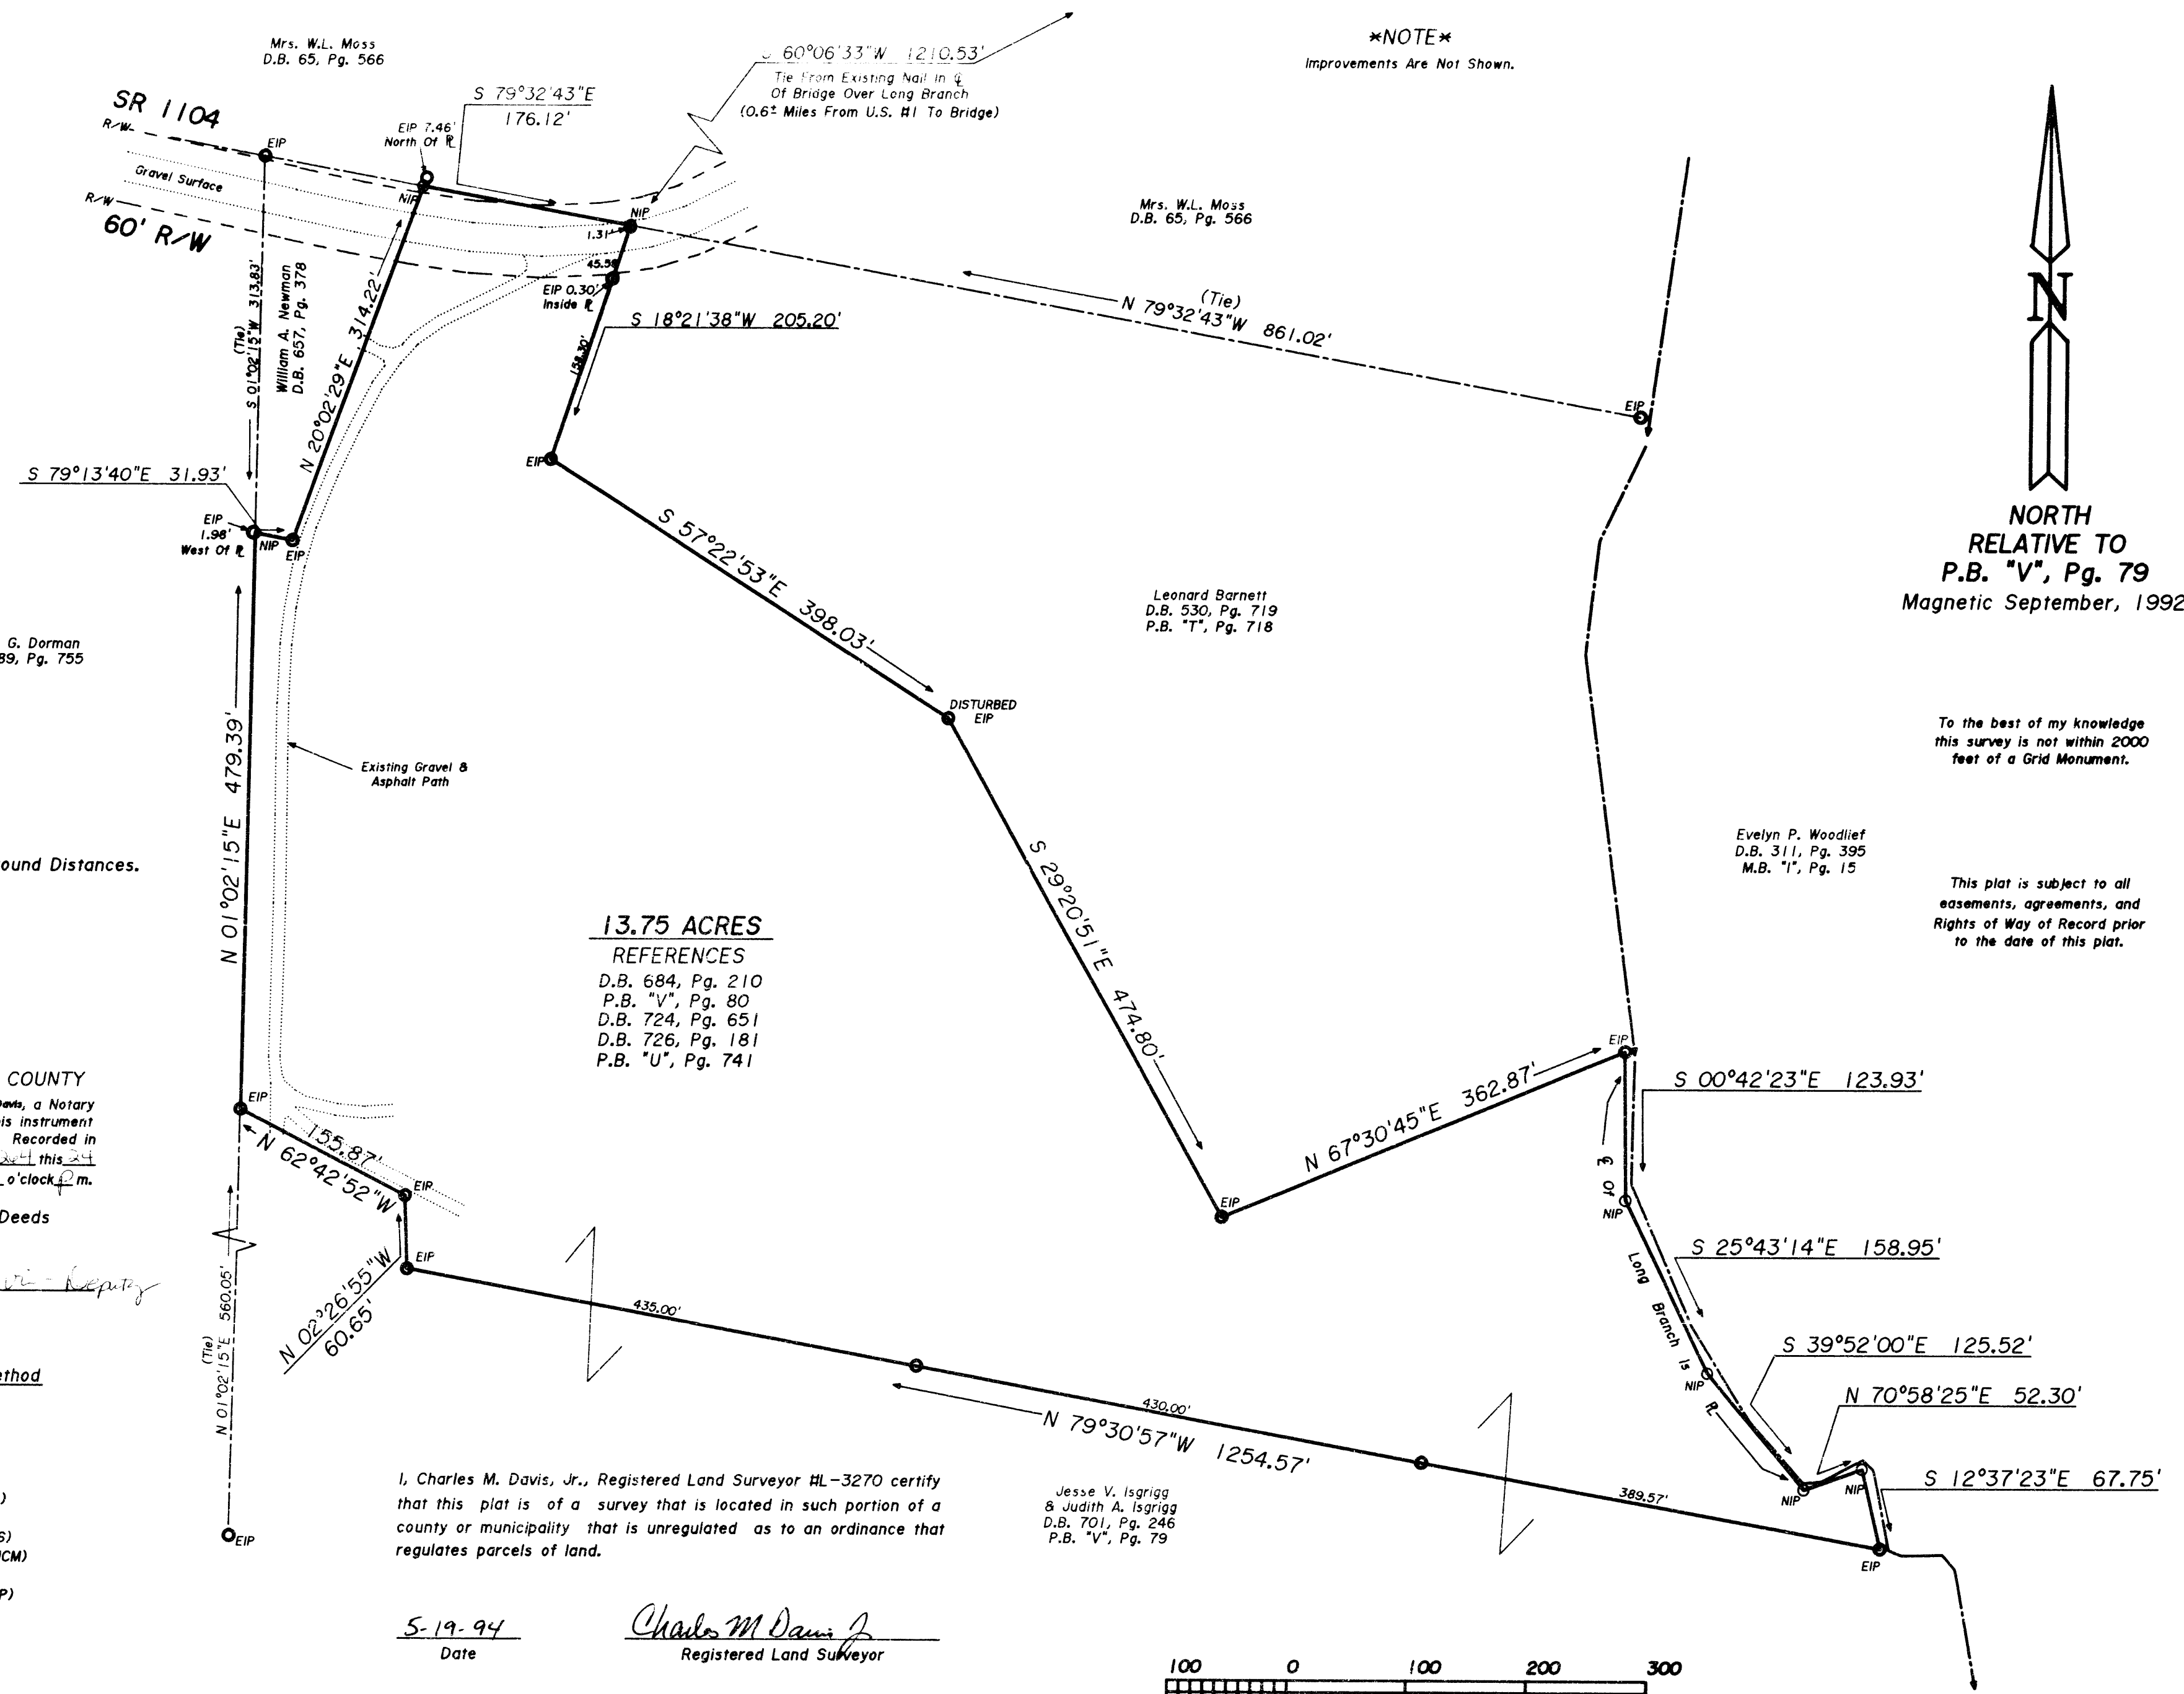


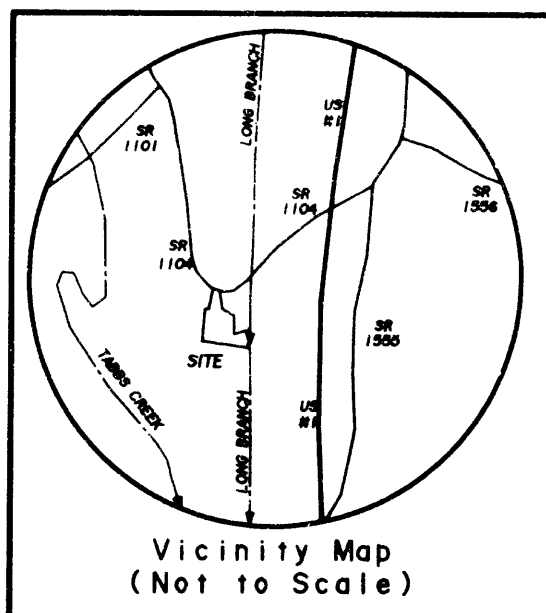

NOTE
All Distances Are Horizontal Ground Distances.


NORTH CAROLINA, VANCE COUNTY
The foregoing certificate of Martha F. Davis, a Notary Public is certified to be correct. This instrument was presented for Registration and Recorded in this office in Plat Book V, Page 264, this 24 day of May 1994, at 4:40 o'clock P.M.
Sarah Hale, Register of Deeds

By: *Rebecca W. Davis*
All Areas By Coordinate Method

- SYMBOL LEGEND**
- | | |
|------------------------------|-----------------------|
| ○ Existing Iron Pipe(EIP) | △ New Iron Pipe(NIP) |
| ▲ Existing PK Nail(EPK) | △ New PK Nail(NPK) |
| □ Existing RR Spike(ERS) | □ New RR Spike(NRS) |
| ◇ Ex. Conc. Mon.(ECM) | ◇ New Conc. Mon.(NCM) |
| ● 50 Penny Nail | ⊙ Existing Rebar |
| ⊙ Existing Axle | ⊙ Computed Point(CP) |
| ⊙ Power Pole | ⊙ Control Corner |
| ES: Existing Solid Iron(ESI) | ⊙ Light Pole |
| ⊙ Electric Lines | ⊙ Grid Monument |
| ⊙ Center Line | ⊙ Property Line |
| R/W Right of Way | ⊙ R/W Monument |
| ⊙ Man Hole | ⊙ Telephone Lines |
| ⊙ Existing Planted Stone | ⊙ Utility Lines |


I, Charles M. Davis, Jr., Registered Land Surveyor HL-3270 certify that this plat is of a survey that is located in such portion of a county or municipality that is unregulated as to an ordinance that regulates parcels of land.

5-19-94
Date
Charles M. Davis, Jr.
Registered Land Surveyor

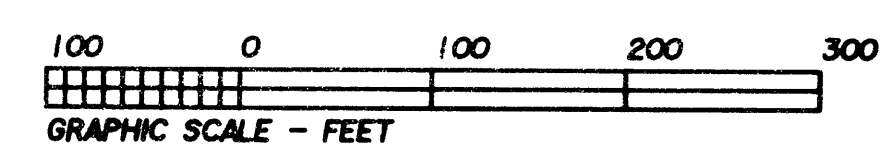

The name of the owner(s) as shown is for indexing purposes only, and shall not be construed as title certification.

I, Charles M. Davis, Jr., certify that under my direction and supervision, this map was drawn from an actual field survey, (D.B. 884, Pg. 210), that the ratio of precision as calculated, before any adjustments, is 1:10,000, and that this map was prepared in accordance with G.S. 47-30 as amended. Witness my original signature, registration number and seal this 12th day of May, 1994.
Charles M. Davis, Jr.
R.L.S. L-3270

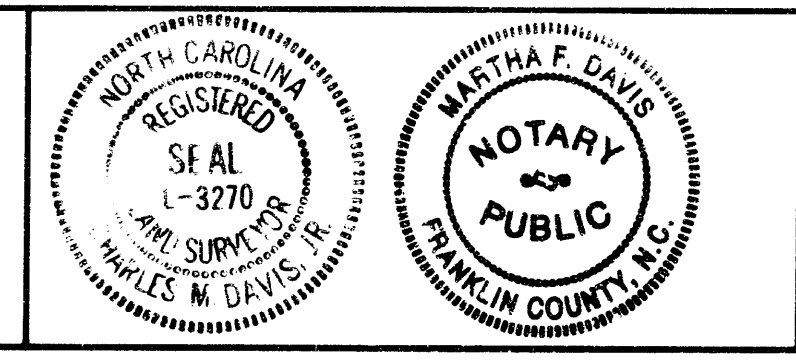

NORTH CAROLINA, FRANKLIN COUNTY
I, a Notary Public of the County and State aforesaid, certify that Charles M. Davis, Jr., a Registered Land Surveyor, personally appeared before me this day and acknowledged the execution of the foregoing instrument. Witness my original signature and seal this 19th day of May, 1994.
My Commission Expires: December 7, 1998.
Notary Public *Martha F. Davis*

PIEDMONT SURVEYS, INC.
Charles M. Davis, Jr.
Registered Land Surveyor
105 CHURCH STREET - P.O. BOX 562
LOUISBURG, NC 27549 (919)496-3797
FAX (919)496-5157

Survey Of Property Owned By Lula S. Moore For
02637 JESSE V. ISGRIGG & JUDITH A. ISGRIGG
KITTRELL TOWNSHIP
VANCE COUNTY, NORTH CAROLINA
SCALE 1" = 100'
MAY 19, 1994