
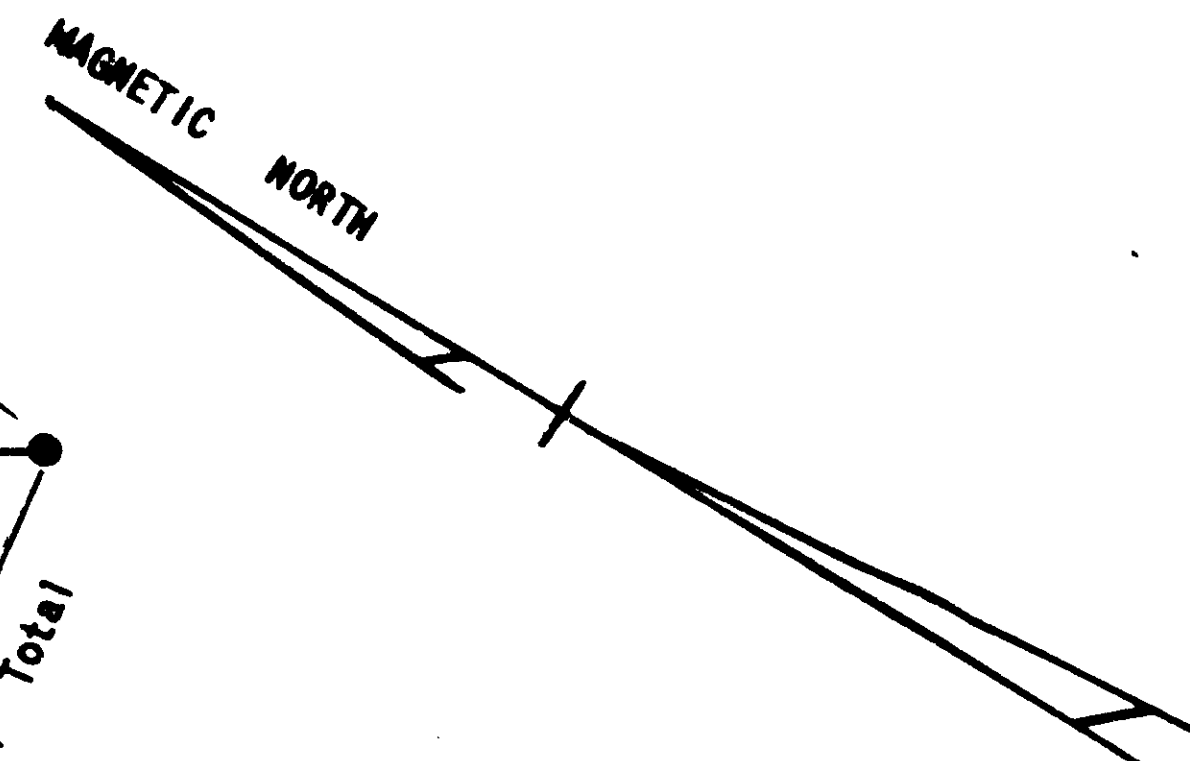


T-268

HAROLD B. MULLEN PROPERTY



HAROLD B. MULLEN PROPERTY

8.47 Total Acres

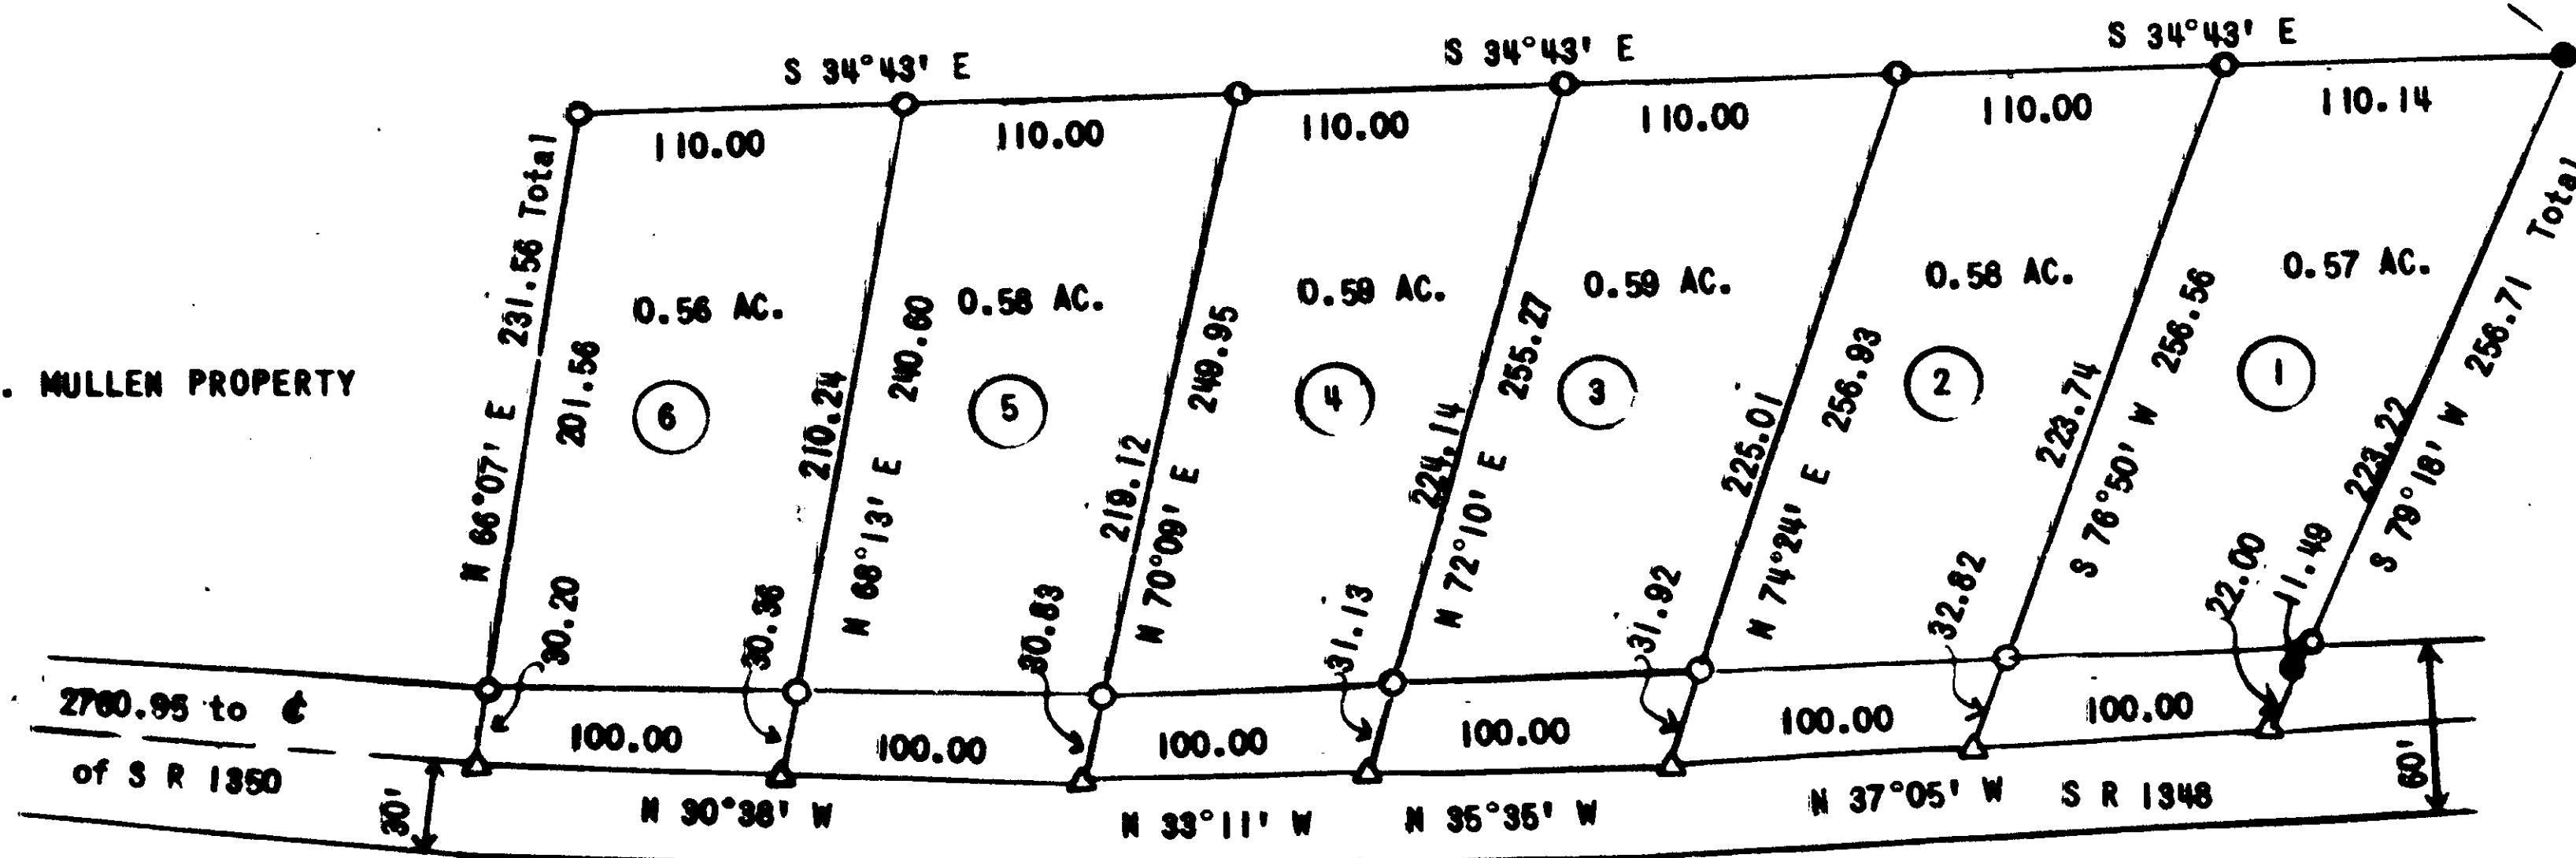

LEGEND

- existing iron pipe
- C new iron pipe
- △ nail & cap in 4 of road

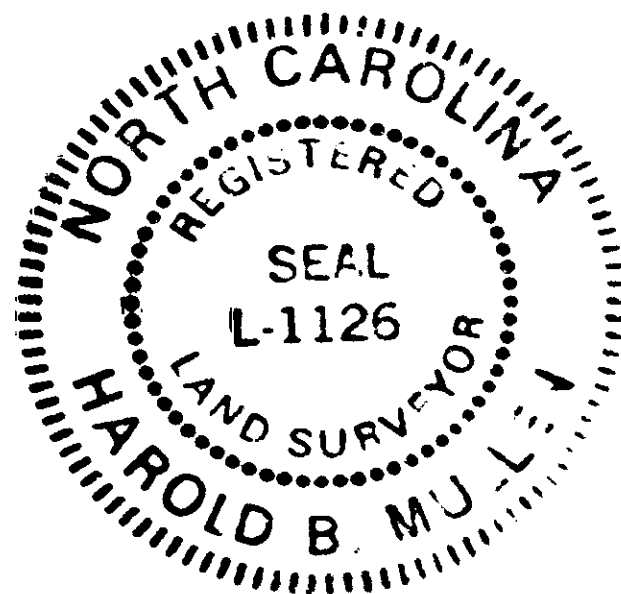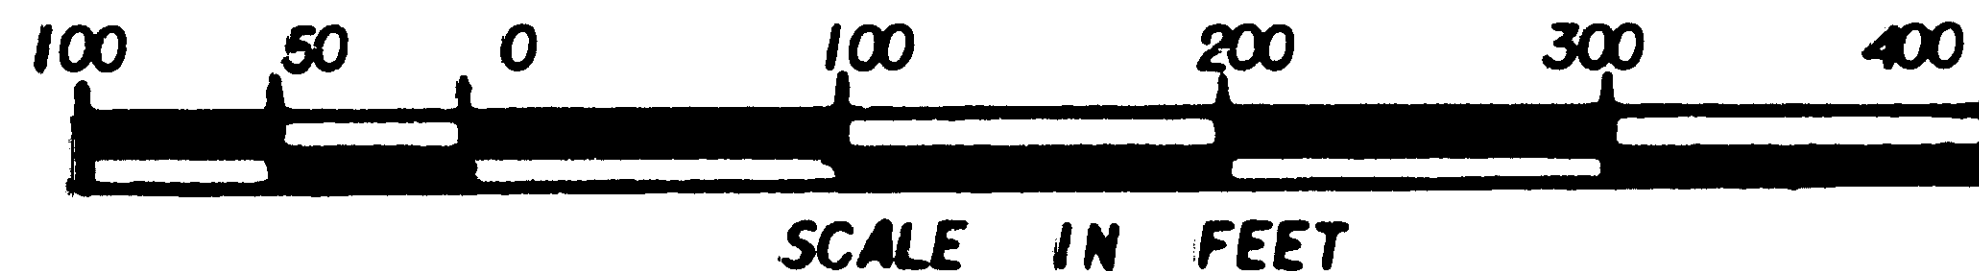

seal


I, HAROLD B. MULLEN, certify that under my direction and supervision this map was drawn from an actual field survey; that the error of closure of the survey as calculated by latitudes and departures is 1: ; that this map was prepared in accordance with G. S. 47-50 as amended.

Witness my hand and seal this 30 day of November, 1973

R. L. S. L-1126 *Harold B. Mullen*

Sworn to and subscribed before me this 30 day of Nov. 1973
My Commission expires 12-10-77

Brunetta R. Taylor
NOTARY PUBLIC

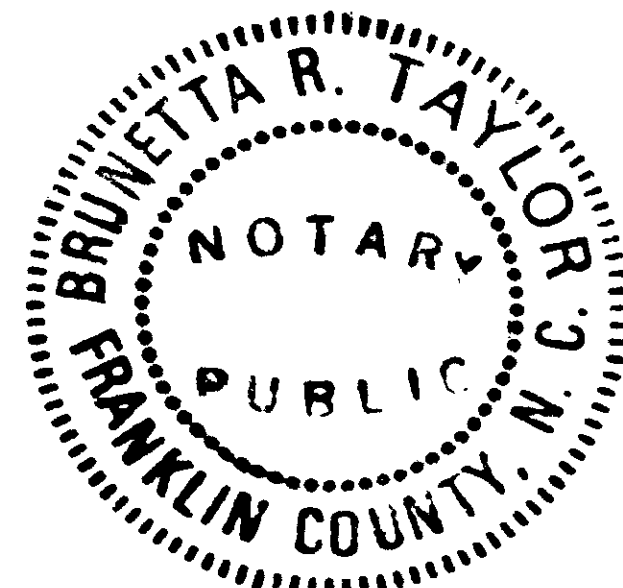

seal

PROPERTY SURVEY FOR
H. & L. DEVELOPMENT
CORPORATION
VANCE COUNTY
NORTH CAROLINA

HAROLD B. MULLEN
REG LAND SURVEYOR
ZEBULON N. C.

DRAWN BY: WDH & BRT

CHECKED BY: HBM

DATE: 11-30-73

SCALE: 1" = 100'

STATE OF NORTH CAROLINA
COUNTY OF VANCE

The foregoing certificate of Brunetta R. Taylor, Notary Public of Franklin County, N. C., is certified to be correct. This instrument was presented for registration and recorded in this office in Book T, Page 268.

This the 20 day of March, 1974, at 9:16 o'clock A.M.

SARAH H. HALE, REGISTER OF DEEDS

BY: *Jane K. Maynard*
Deputy Register of Deeds