


T-460

STATE OF NORTH CAROLINA, VANCE COUNTY.
 The foregoing certification of Deborah E. Hays
Notary Public for Vance County, N.C.
 is hereby certified to be correct. This instrument was presented for registration
 and recorded in this office in Book 1, Page 460
 BY John M. Hays
Notary Public
Assistant Register of Deeds

NOTE: This property (is-is-not) subject to N.C. BOARD
 OF TRANSPORTATION Right of Way along
 SR# 1363

CURVE DATA

- D = Degree Curve
- T = Tangent
- R = Radius
- P.C. = Point of Curvature
- P.T. = Point of Tangency
- Δ = Delta Angle
- L = Length of Curve

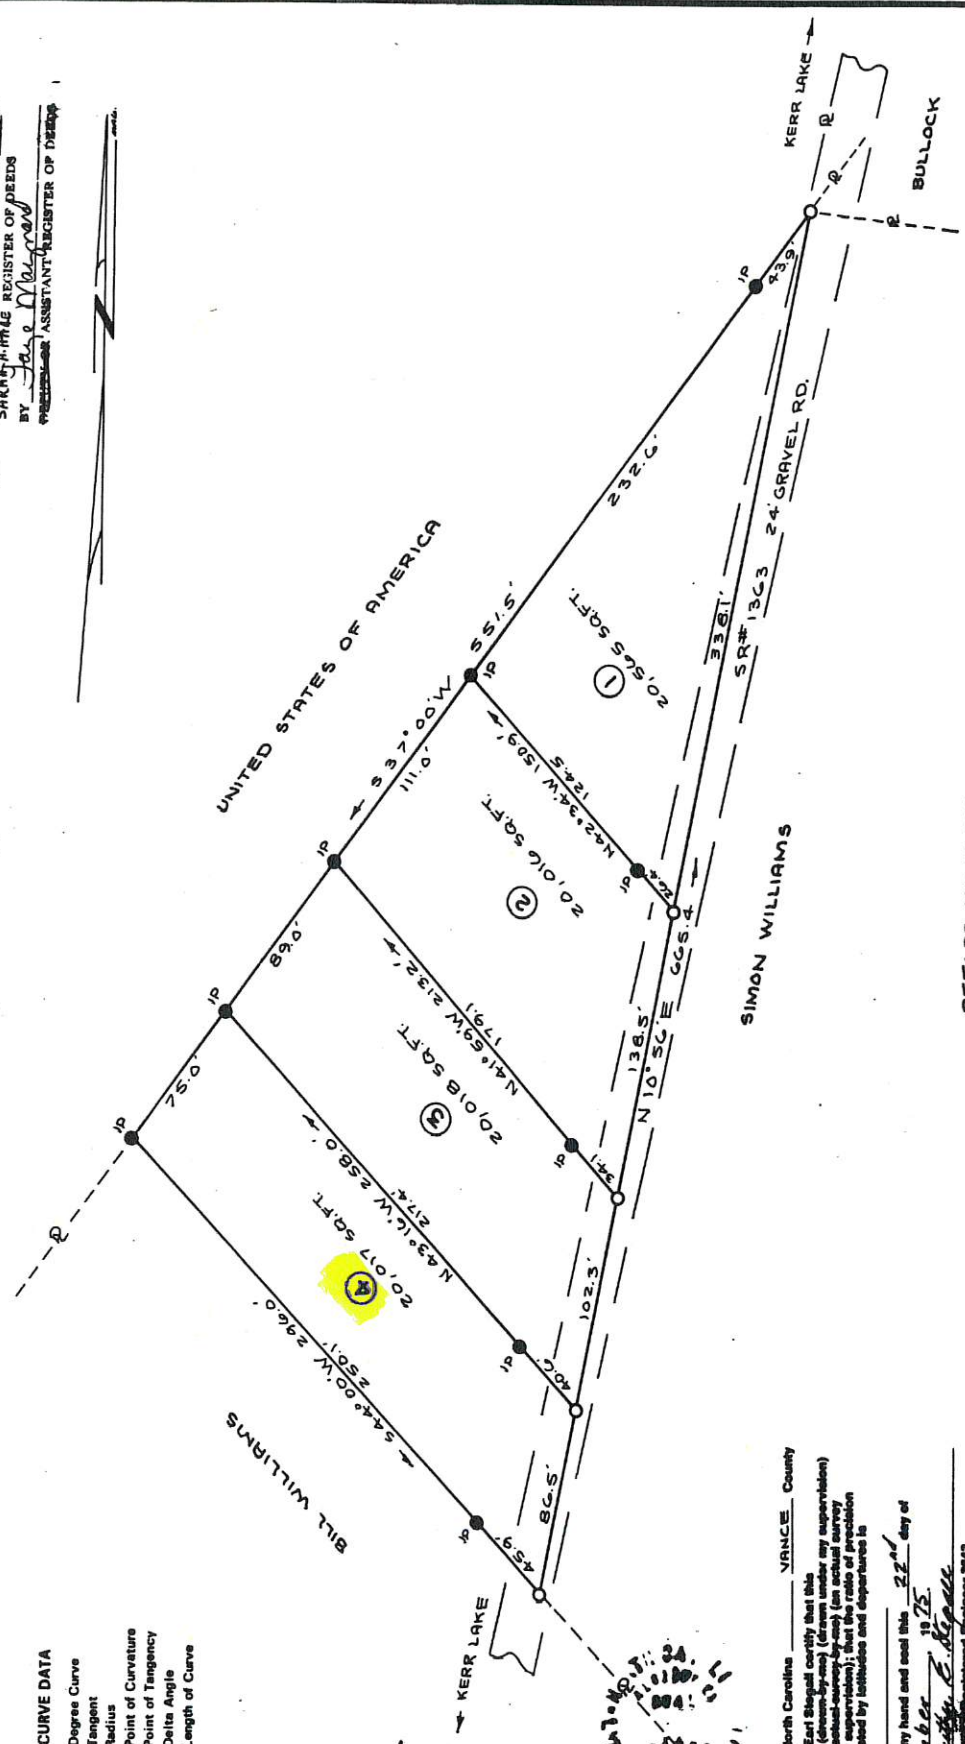

REF: DB 490, PG. 796
 Book 490
 Page 796
 4 Mar, 1975

State of North Carolina VANCE County

I, Luther Earl Stegall certify that this
 map was (drawn-drawn) (drawn) under my supervision
 and that the same is a true and correct copy of the original
 as calculated by latitude and departures in

Witness my hand and seal this 22nd day of
December 1975

Luther E. Stegall
Registered Engineer 3642


REGISTERED BY
 LUTHER E. STEGALL
 REGISTERED ENGINEER 3642
 N.C.
 DATE: DEC 20, 1975
 SCALE: 1" = 50'


PROPERTY OF
WALLACE G. DANIEL
NUTBUSH TWP.
VANCE COUNTY, N.C.