

**LOT(S) 5 & 6 SECTION --- BLOCK --- PHASE ---
SUBDIVISION CORINTH VILLAGE
AS RECORDED IN PLAT BOOK 2000, PAGE 62
OF THE FRANKLIN COUNTY REGISTER OF DEEDS.**

This map is drawn from an actual survey made by me based on information found in the above referenced record document(s) and is correct to the best of my knowledge. The unadjusted ratio of precision is 1 / 10 000+. This map does not meet the standards for record plat as per GS47-30 and is not to be recorded or used in conveyance without written permission from the surveyor and appropriate town officials.


Jeffrey W. Spiller, Professional Land Surveyor

Note: Only utilities with visible evidence located. Underground utility lines shown are approximate and extent & may be incomplete. Excavation may be required to verify locations. Other underground utilities may exist. Call "ONE CALL CENTER" AT 1-800-632-4949 before digging.

NOTES:

- 1) Areas are by coordinate computation.
- 2) Distances are horizontal ground distances.
- 3) North arrow is referenced to recorded document above unless otherwise noted.
- 4) Building / house tie(s) are perpendicular to property lines unless otherwise noted
- 5) Bearings and distances of title lines shown are from record plats and/or deeds.
- 6) Field measurements are shown in parentheses where significant differences exist from record lot, or where record lot does not close mathematically.
- 7) All adjoining property owner information is taken from databases in the public domain and should be known as NOW or FORMERLY.
- 8) No part of the Lot(s) shown on this map is(are) in a FEMA Mapped Flood Plain Area
FEMA FIRM #
Effective Date:

LOT	SQ.FT.	ACRES
5	39,821	0.914
5 R/W	3,738	0.086
6	60,506	1.389
6 R/W	5,403	0.124
TOTAL	109,468	2.513

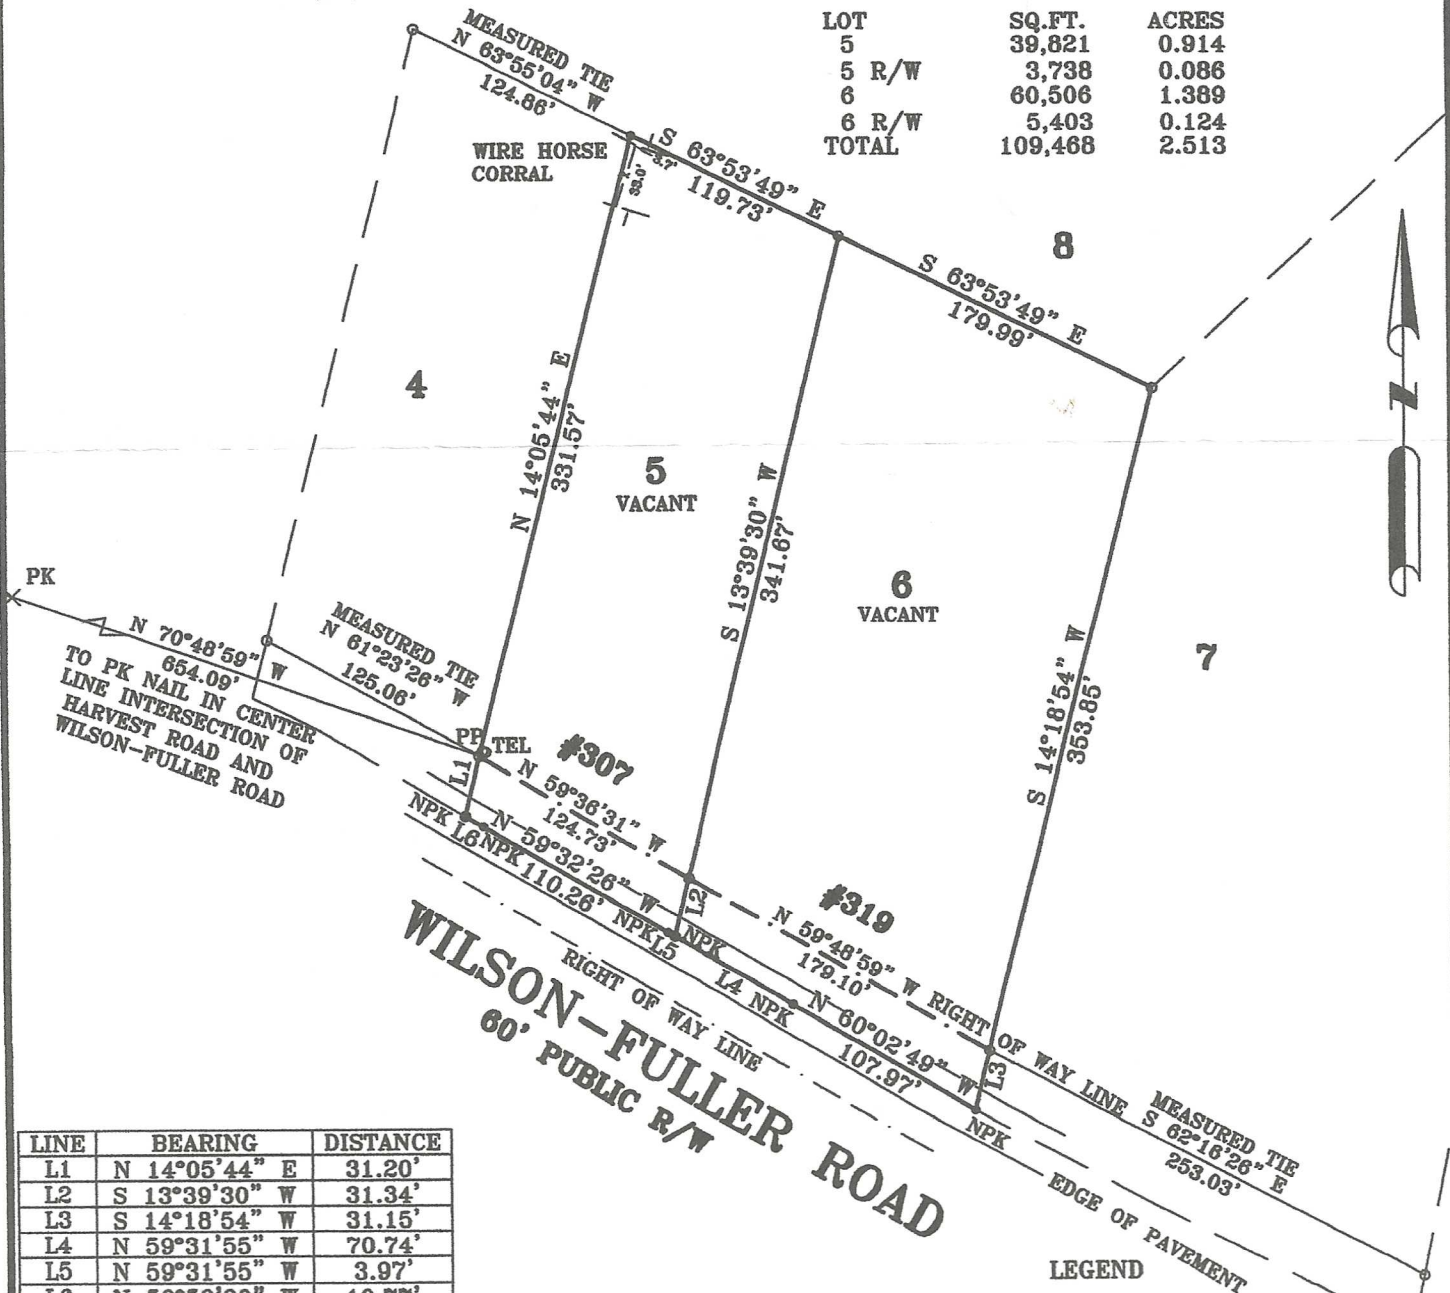

LINE	BEARING	DISTANCE
L1	N 14°05'44\" E	31.20'
L2	S 13°39'30\" W	31.34'
L3	S 14°18'54\" W	31.15'
L4	N 59°31'55\" W	70.74'
L5	N 59°31'55\" W	3.97'
L6	N 59°58'30\" W	10.77'

**SURVEY FOR
VIVIAN CHUA &
JOSELITO CHUA**

○	EXISTING IRON PIN	P	PORCH
●	COMPUTED POINT	S	STOOP
●	NEW IRON PIN	C	CHIMNEY
■	ELECTRIC TRANSFORMER	D	DECK
■	LOCATED BY SCALE	WM	WATER METER
PK	MASONRY NAIL	LP	LIGHT POLE
-X-	FENCE	PP	POWER POLE
-E-	CREEK APPROX. LOCATION	CB	CATCH BASIN
-E-	OVERHEAD ELECTRIC LINE	SW	SIDEWALK
BV	BACK LOW VALVE	MH	MANHOLE