



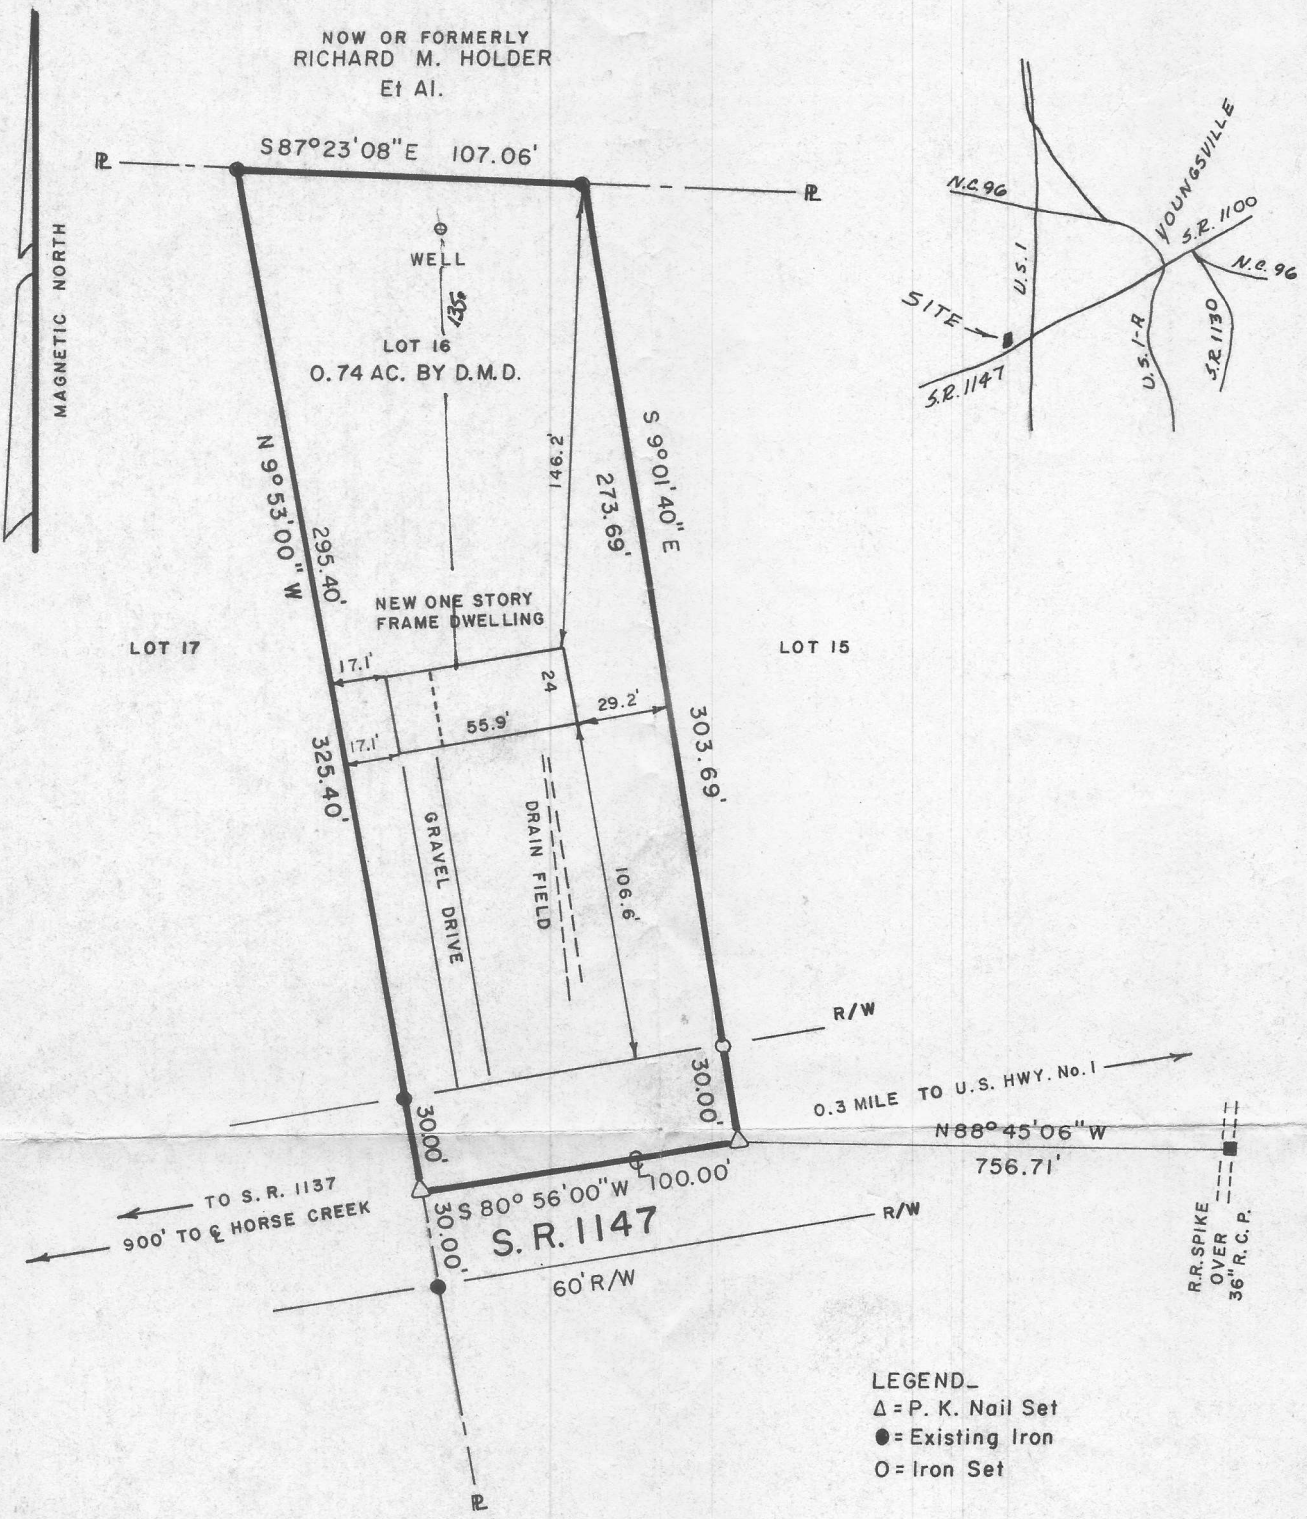


LEGEND
Δ = P. K. Nail Set
● = Existing Iron
○ = Iron Set

STATE OF NORTH CAROLINA
THE UNDERSIGNED CERTIFICATE OF BETTY M. WRENN, NOTARY PUBLIC, IS CERTIFIED TO BE CORRECT. THIS PLAT WAS PRESENTED FOR REGISTRATION IN THIS OFFICE THE _____ DAY OF _____, 19____, AT _____ O'CLOCK A.M. _____ REGISTER OF DEEDS.

I, MELVIN KEITH WRENN, CERTIFY THAT THIS PLAT WAS DRAWN UNDER MY SUPERVISION FROM AN ACTUAL SURVEY MADE UNDER MY SUPERVISION FROM DEED DESCRIPTION RECORDED IN BOOK 843, PAGE 345; THAT THE BOUNDARIES NOT SURVEYED ARE SHOWN AS BROKEN LINES PLOTTED FROM INFORMATION FOUND IN BOOK _____, PAGE _____; THAT THE RATIO OF PRECISION AS CALCULATED BY LATITUDES AND DEPARTURES IS 1: 10,400; THAT THIS PLAT WAS PREPARED IN ACCORDANCE WITH G. S. 47-30 AS AMENDED. WITNESS MY ORIGINAL SIGNATURE, REGISTRATION NUMBER AND SEAL THIS 22ND DAY OF MARCH, A.D., 19 85.

"NORTH CAROLINA, FRANKLIN COUNTY.
I, A NOTARY PUBLIC OF THE COUNTY AND STATE AFORESAID, CERTIFY THAT M. KEITH WRENN, A REGISTERED LAND SURVEYOR, PERSONALLY APPEARED BEFORE ME THIS DAY AND ACKNOWLEDGED THE EXECUTION OF THE FOREGOING INSTRUMENT. WITNESS MY HAND AND OFFICIAL STAMP OR SEAL, THIS 22ND DAY OF MARCH, 19 85.
Betty M. Wrenn NOTARY PUBLIC - MY COMMISSION EXPIRES 9-19-87"

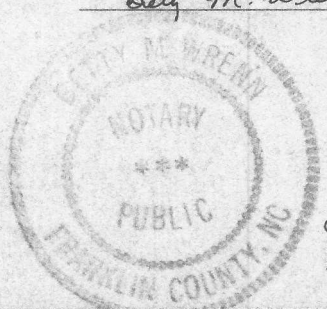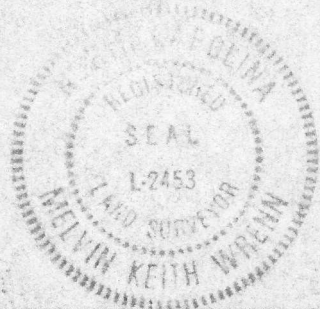

Foundation Location 3/22/85
Revised 5/13/85 M.K.W.

M. KEITH WRENN REGISTERED LAND SURVEYOR LOUISBURG, N. C. L-2453	PROPERTY SURVEYED FOR DONALD R. CHAMPION HELEN D. CHAMPION YOUNGSVILLE TOWNSHIP, FRANKLIN COUNTY, NORTH CAROLINA	DATE 3/22/85
		SCALE 1"= 60'
		FILE NO. 8535 (30,14)