

**BLISS HOMES**

## PROPOSED IMPERVIOUS SURFACE AREAS


|                      |            |
|----------------------|------------|
| FOUNDATION/ S. PORCH | 3,347 s.f  |
| CONCRETE DRIVEWAY    | 965 s.f    |
| CONCRETE WALK        | 145 s.f    |
| <hr/>                |            |
| IMPERVIOUS           | 4,457 s.f. |

N.C. GRID NORTH (NAD 83)

## REFERENCES

1. P.B. 2015, PG. 191
2. P.B. 2014, PG. 150
3. ALL DEEDS AND MAPS WITH ADJOINERS.
4. FRANKLIN COUNTY GIS.
5. P.B. 2021, PG. 342

OLDE LIBERTY GOLF CLUB  
P.B. 2006, PG. 65

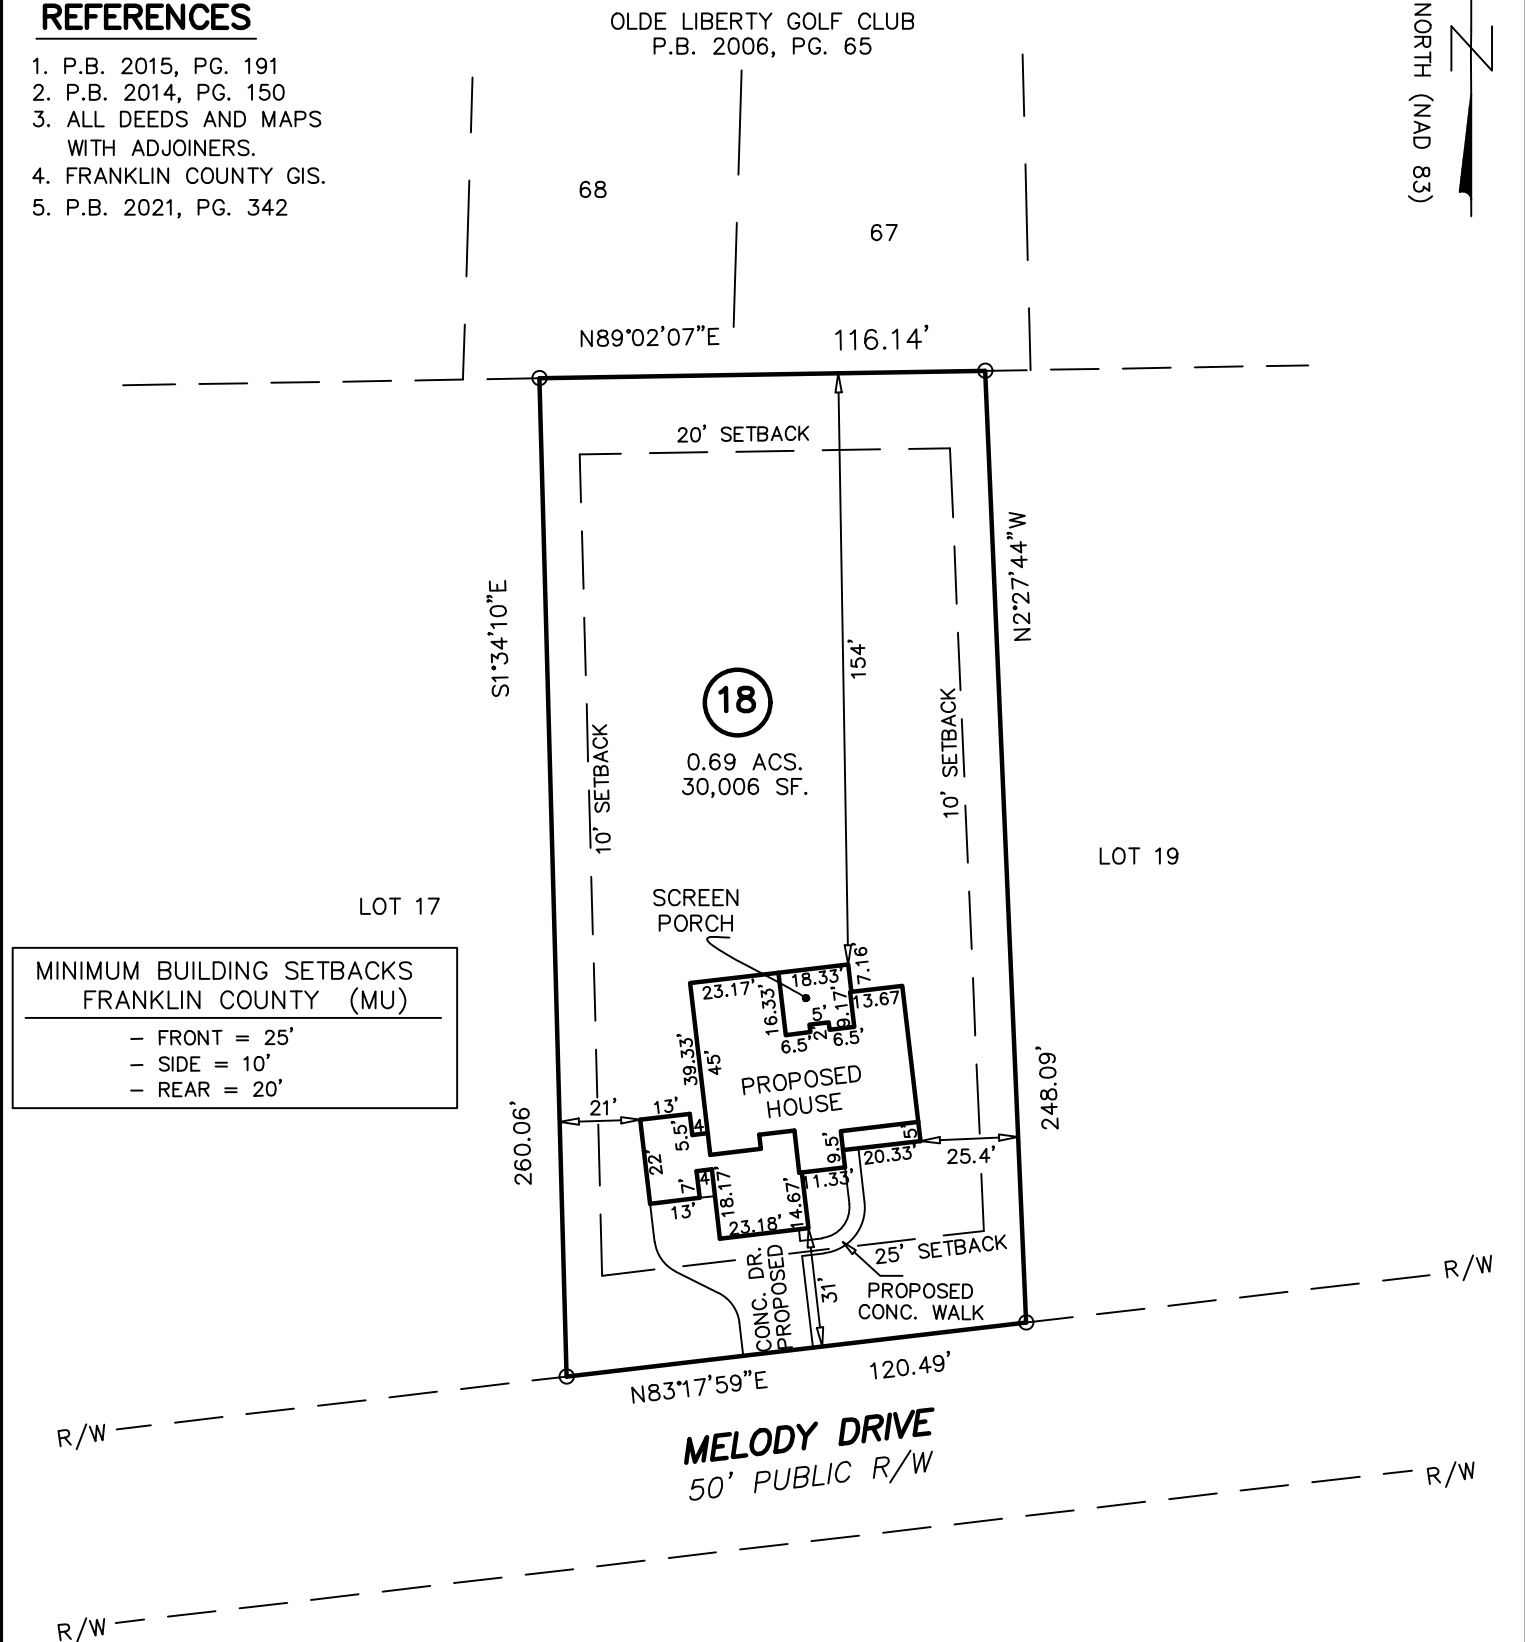

### GRAPHIC SCALE



( IN FEET )  
1 inch = 50 ft.

**STEWART-PROCTOR**  
ENGINEERING and SURVEYING  
319 CHAPANOKE ROAD, SUITE 106  
RALEIGH, NC 27603 (LICENSE # P-0148)  
TEL. 919 779-1855 FAX 919 779-1661

DATE 08/19/2022

DRAWING

SCALE 1"=50'

M-LAKE-PH2-PLAT  
-HOUSES

## LEGEND

- = IRON PIPE SET  
R/W = RIGHT-OF-WAY  
N/F = NOW OR FORMERLY

