

PRELIMINARY PLOT PLAN FOR

BUILDER

LOT 4, PRESERVE AT NORRIS CREEK

30 WEATHER OAK WAY

REF: B.M. 2023, PAGE 9-11

HARRIS TOWNSHIP


FRANKLIN COUNTY, NORTH CAROLINA

NOVEMBER 21, 2023


ZONED R-30



SCALE 1"=60'

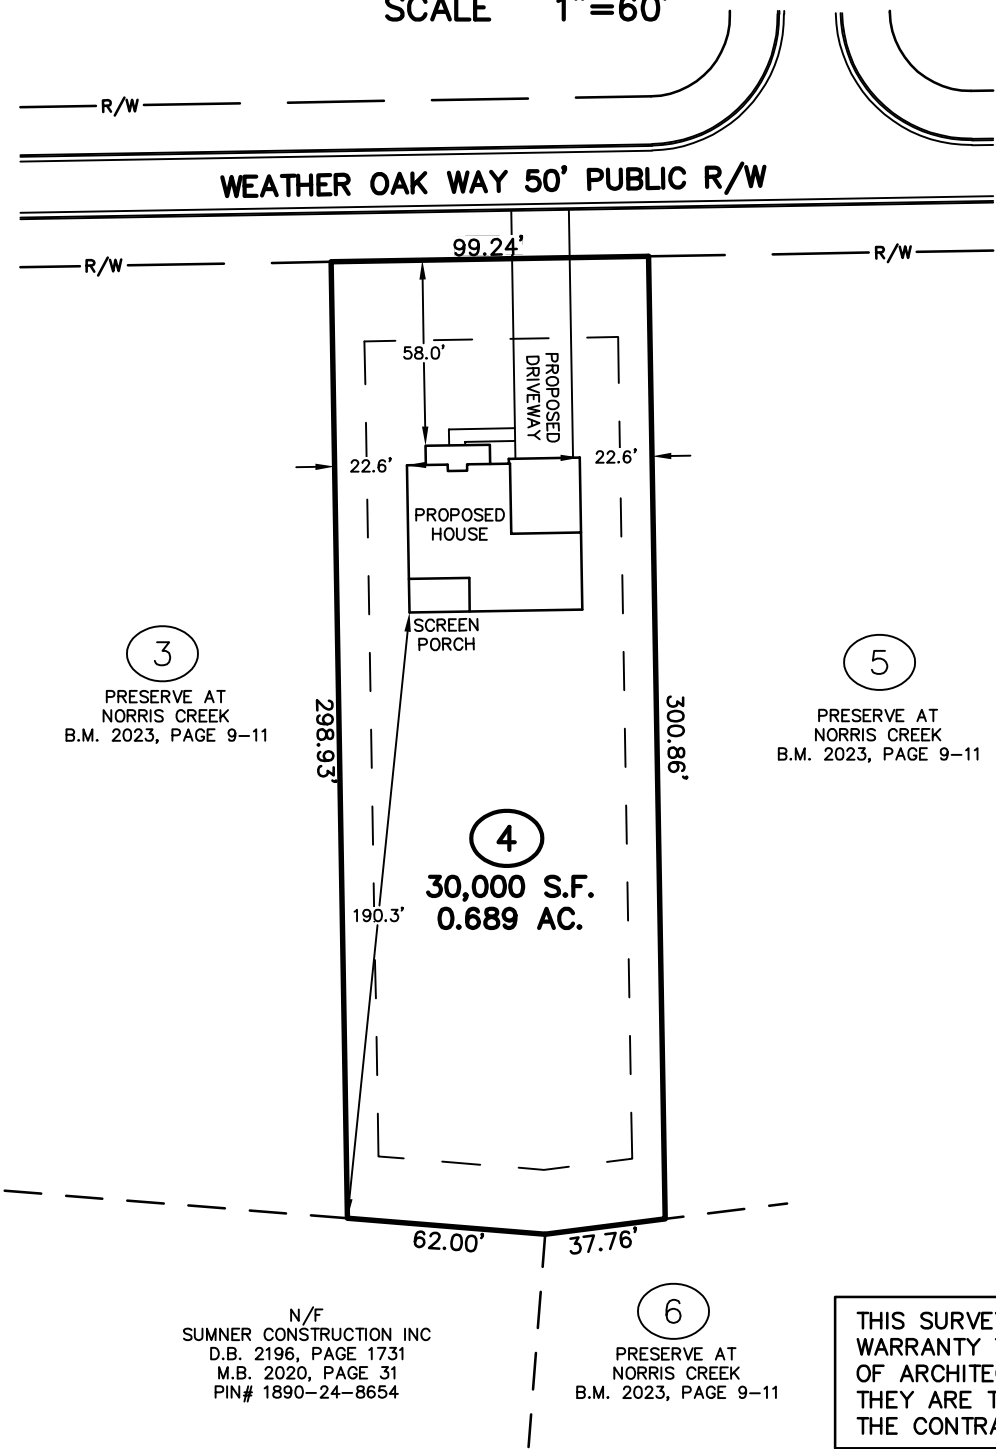

THIS SURVEYOR DOES NOT  
WARRANTY THE ACCURACY  
OF ARCHITECTURAL DIMENSIONS.  
THEY ARE TO BE VERIFIED BY  
THE CONTRACTOR.

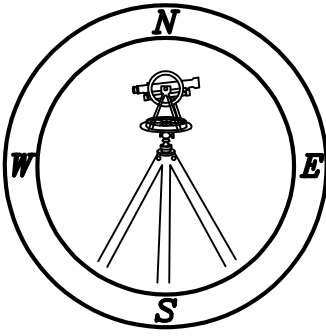

CAWTHORNE, MOSS  
& PANCIERA, P.C.

Professional Land Surveyors  
C-1525

333 S. White Street  
Post Office Box 1253  
Wake Forest, N.C. 27588  
(919)556-3148

NOTES:  
-THIS PLAN DOES NOT REFLECT AN  
ACTUAL SURVEY. IT IS A PRELIMINARY  
PLAN AND SHOULD BE USED FOR ITS  
INTENDED PURPOSE ONLY.  
-NOT FOR RECORDATION, CONVEYANCES,  
OR SALES.