

VICINITY MAP (NTS)

PER PLAT
SETBACKS


FRONT 15'
SIDE 6'
REAR 10'

IMPERVIOUS AREA

HOUSE 1,517 SQ.FT.
DRIVE TO R/W 515 SQ.FT.
WALK 64 SQ.FT.

TOTAL 2,096 SQ.FT.

LEGEND
AD-AIR CONDITIONING UNIT
AG-ABOVE GROUND
BG-BACK OF CURB
BO-BELOW GROUND
CATV-CABLE TV
CB-CATCH BASIN
CVRD-COVERED
DNW-CONC DRIVEWAY
EB-ELECTRIC BOX
EM-ELECTRIC METER
EDP-EDGE OF PAVEMENT
EP-ELECTRIC PEDESTAL
FH-FIRE HYDRANT
HVI-IRRIGATION CONTROL VALVE
LP-LIGHT POLE
MTR-METER
N/F-NOW OR FORMERLY
PO-PORCH
PP-POWER POLE
RCP-REINFORCED CONC PIPE
R/W-RIGHT OF WAY
SCD-CLEANOUT
SW-SEWALK
TP-TELEPHONE PEDESTAL
TR-TRANSFORMER
WM-WATER METER
WV-WATER VALVE
C-EXISTING IRON PIPE
O-IRON PIPE SET
O-EXISTING IRON ROD

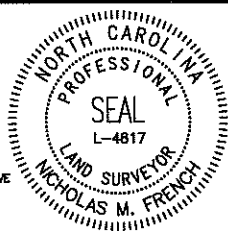

THIS EXHIBIT MAP IS OF AN EXISTING PARCEL OR PARCELS OF LAND AND DOES NOT CREATE A NEW STREET OR CHANGE AN EXISTING STREET.

PRELIMINARY

NICHOLAS M. FRENCH, PLS L-4817 DATE

THIS MAP IS ONLY INTENDED FOR THE PARTIES AND PURPOSES SHOWN. THIS MAP IS NOT FOR RECORDATION. NO TITLE REPORT PROVIDED.

THIS MAP MAY NOT BE A CERTIFIED SURVEY AND HAS NOT BEEN REVIEWED BY A LOCAL GOVERNMENT AGENCY FOR COMPLIANCE WITH ANY APPLICABLE LAND DEVELOPMENT REGULATIONS AND HAS NOT BEEN REVIEWED FOR COMPLIANCE WITH RECORDING REQUIREMENTS FOR PLATS.

GENERAL NOTES:

1. ALL DISTANCES ARE HORIZONTAL GROUND DISTANCES IN U.S. FEET UNLESS OTHERWISE NOTED.



2. AREAS SHOWN HEREON WERE COMPUTED USING THE COORDINATE METHOD.

3. LINES NOT SURVEYED ARE SHOWN AS DASHED LINES FROM INFORMATION REFERENCED ON THE FACE OF THIS SURVEY.

4. PROPERTY MAY BE SUBJECT TO ANY/ALL EASEMENTS AND RESTRICTIONS OF RECORD. THIS SURVEY IS A CORRECT REPRESENTATION OF THE LAND PLATTED AND OR DEEDED AND HAS BEEN PREPARED WITHOUT THE BENEFIT OF A TITLE REPORT. A NORTH CAROLINA LICENSED ATTORNEY-AT-LAW SHOULD BE CONSULTED REGARDING CORRECT OWNERSHIP, WIDTH AND LOCATION OF EASEMENTS, AND OTHER TITLE QUESTIONS REVEALED BY TITLE EXAMINATION.

5. DRIVEWAY IMPERVIOUS CALCULATION SHOWN HEREON CALCULATED TO THE FRONT PROPERTY LINE/RIGHT-OF-WAY.

6. THIS PARCEL IS NOT LOCATED WITHIN A FLOOD HAZARD ZONE AS INDICATED ON CID NO. 370377 PANEL 1862, FRANKLIN COUNTY WITH AN EFFECTIVE DATE OF 1/16/2004.

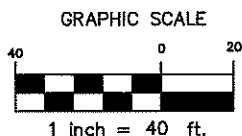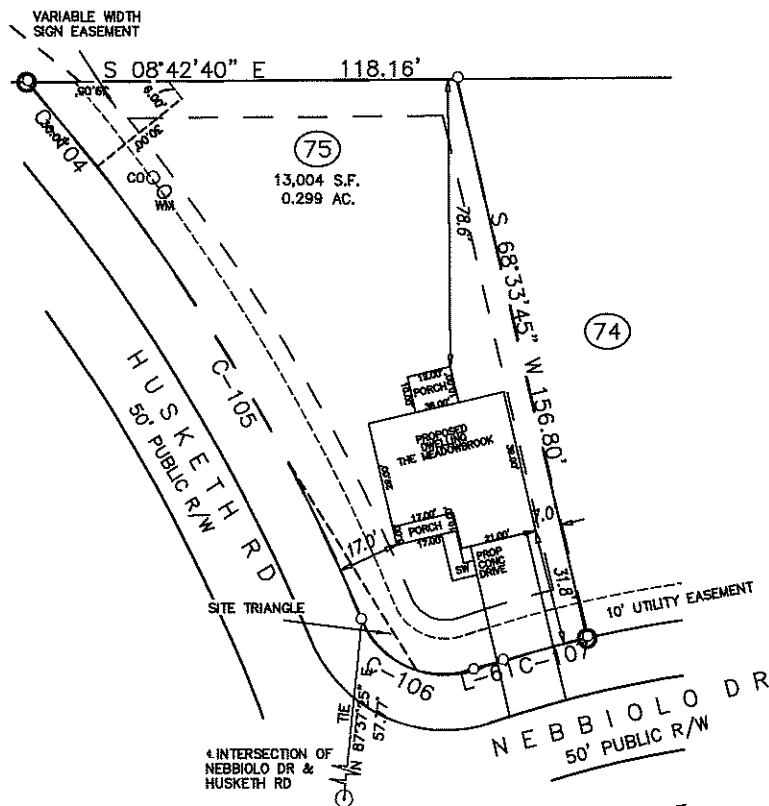

**PRELIMINARY
PLOT PLAN**

PROJECT:	BARLETT MANOR
DRAWN BY:	VII
SURVEYED BY:	N/A
SCALE:	1"=40'
FIELD WORK:	N/A
DWG DATE:	2-28-2024

FOR
CATES BUILDING
15 NEBBIOLO DR
LOT 75 BARLETT SUBDIVISION PHASE 1-A
YOUNGSHVILLE TWP., FRANKLIN CO., NC
BK 2024 PGS 61-62 PIN# N/A



REVISION: MOVED HOUSE PER REQUEST 04-16-2024 SEER