

PRELIMINARY PLOT PLAN FOR

WINSLOW

LOT 10, KETTLE CREEK SUBDIVISION

30 DIAMOND CREEK DRIVE

REF: B.M. 2022, PAGE 322-325


DUNN TOWNSHIP

FRANKLIN COUNTY, NORTH CAROLINA


JANUARY 17, 2023

REVISED JANUARY 24, 2024

ZONED R-30

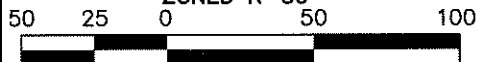


SCALE 1"=50'

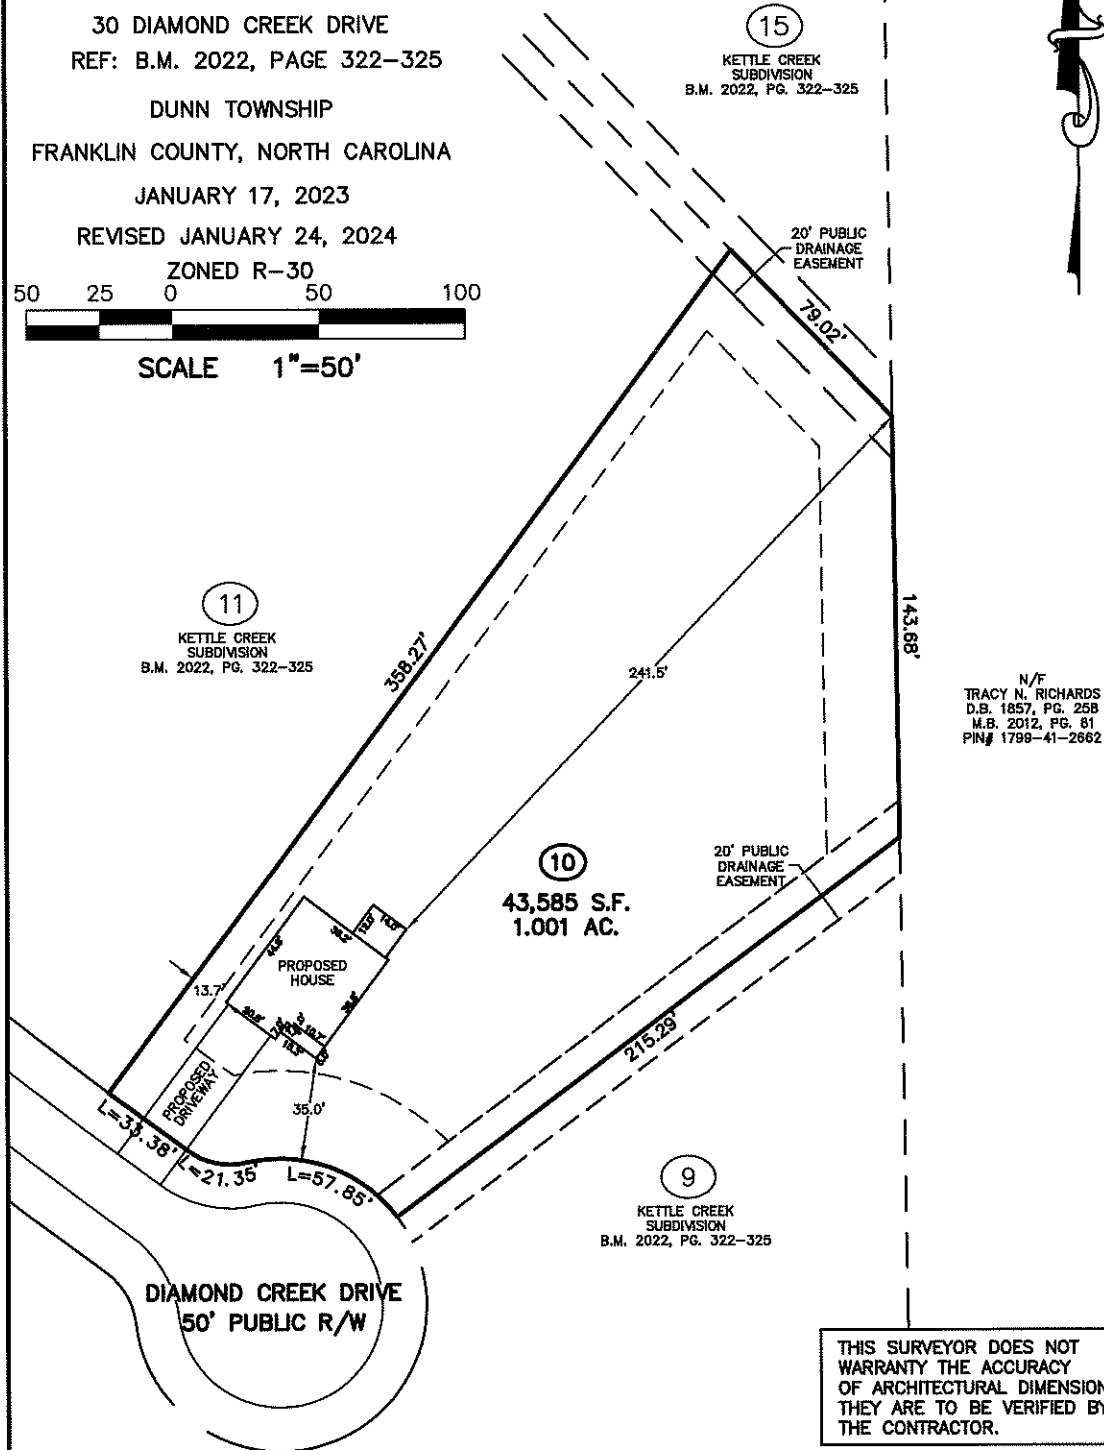

N/F
TRACY N. RICHARDS
D.B. 1857, PG. 258
M.B. 2012, PG. 61
PIN# 1798-41-2662

THIS SURVEYOR DOES NOT
WARRANTY THE ACCURACY
OF ARCHITECTURAL DIMENSIONS.
THEY ARE TO BE VERIFIED BY
THE CONTRACTOR.

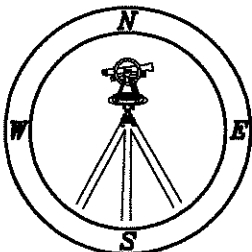

**CAWTHORNE, MOSS
& PANCIERA, P.C.**

Professional Land Surveyors
C-1525

333 S. White Street
Post Office Box 1253
Wake Forest, N.C. 27588
(919)556-3148

NOTES:

-THIS PLAN DOES NOT REFLECT AN
ACTUAL SURVEY. IT IS A PRELIMINARY
PLAN AND SHOULD BE USED FOR ITS
INTENDED PURPOSE ONLY.
-NOT FOR RECORDATION, CONVEYANCES,
OR SALES.