


THIS IS NOT A SURVEY



100' TAR-PAMLICO RIVER
RIPARIAN BUFFER

(SEE RECORDED
SUBDIVISION MAP FOR
DETAILS)

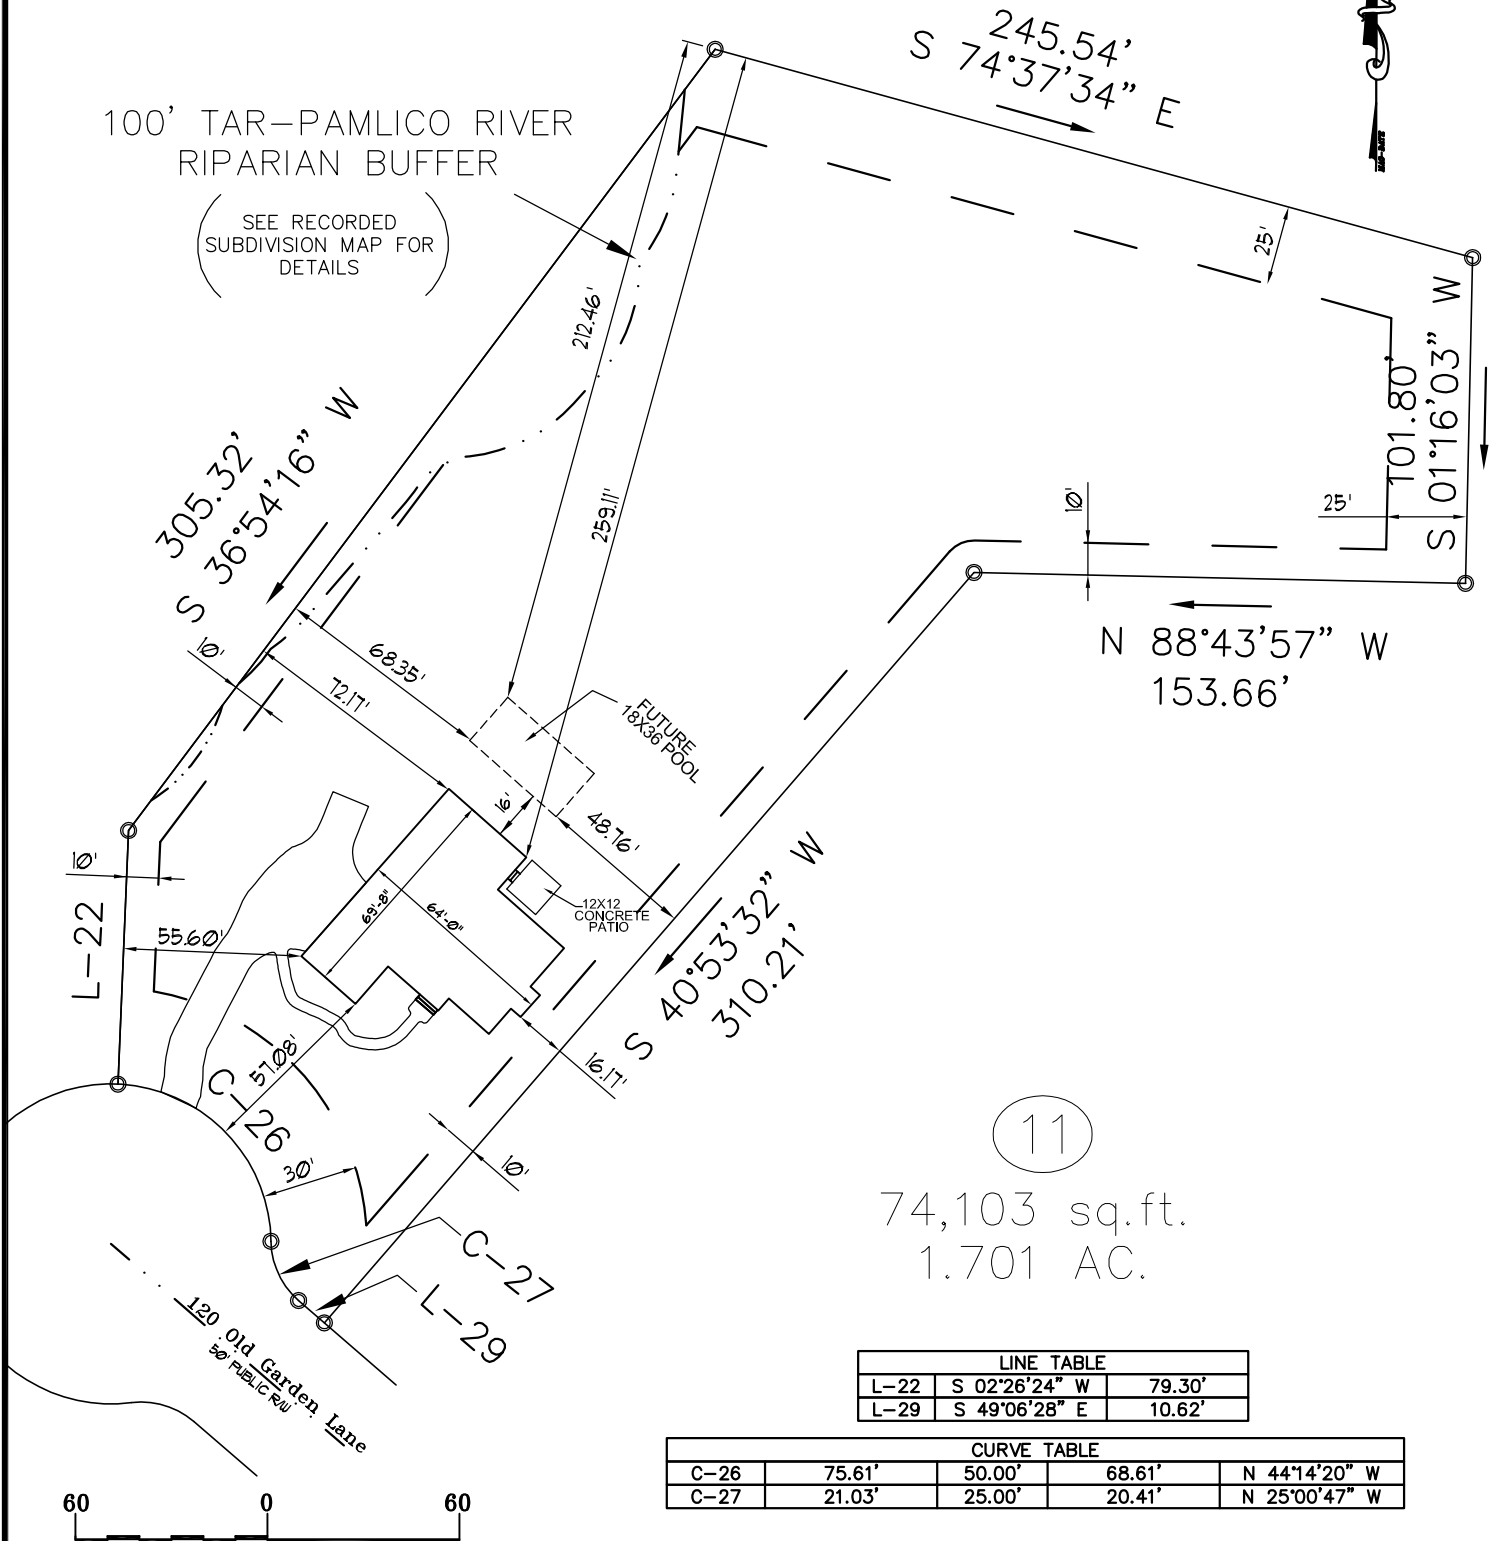

LINE TABLE		
L-22	S 02°26'24" W	79.30'
L-29	S 49°06'28" E	10.62'

CURVE TABLE				
C-26	75.61'	50.00'	68.61'	N 44°14'20" W
C-27	21.03'	25.00'	20.41'	N 25°00'47" W

TINGEN
CONSTRUCTION COMPANY, INC
8411-121 GARVEY DR.
RALEIGH, NC 27616
(919) 875-2161

LOT 11 Tarborough Ridge
120 Old Garden Lane, Youngsville, NC

SCALE: 1"=60'

DATE: 11/12/2023

DRAWN BY: