



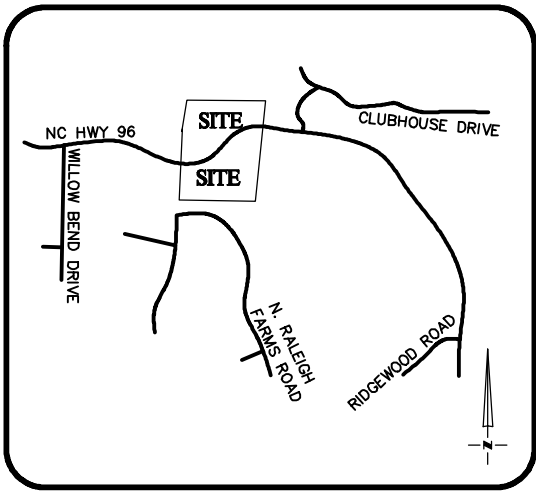

VICINITY MAP
Not To Scale

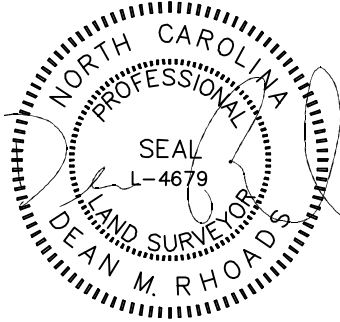




IMPERVIOUS SURFACE AREA	
DESCRIPTION	AREA
HOUSE w/ PORCH	2,158 S.F.
CV PORCH/HVAC	149 S.F.
DRIVEWAY & WALKS	453 S.F.
TOTAL (PROPOSED)=	2,760 S.F.
*TOTAL (ALLOWED)=	8,000 S.F.

*DEVELOPER

SETBACKS: (BM 2023 PB 385)

FRONT - 25'
SIDE - 10'
REAR - 20'

CONCRETE AND LANDSCAPE	
TYPE	S.F.
CONCRETE	702
LANDSCAPE	31,224

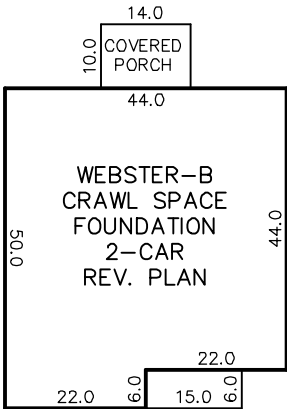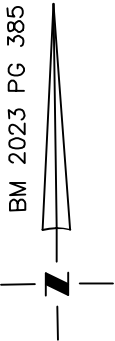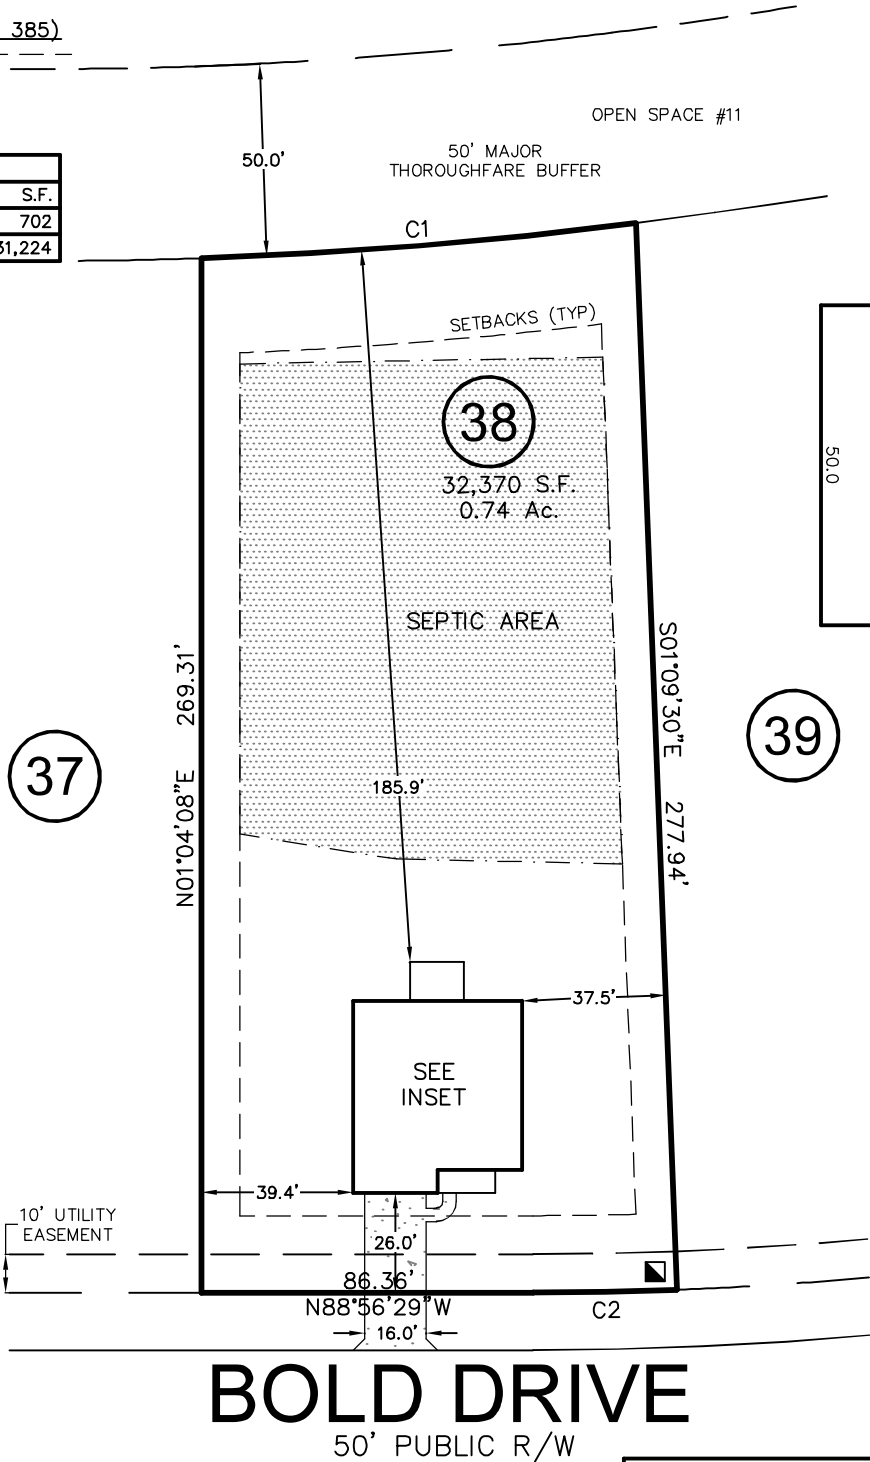

INSET
N.T.S.

39

37


BOLD DRIVE
50' PUBLIC R/W

CURVE	RADIUS	ARC LENGTH	CH. LENGTH	CH. BEARING
C1	1222.35'	113.49'	113.45'	N86°26'11"E
C2	975.00'	37.53'	37.53'	S89°57'21"W

THIS PROPERTY MAY BE SUBJECT TO ANY AND ALL APPLICABLE DEED RESTRICTIONS, EASEMENTS, RIGHT-OF-WAY, UTILITIES AND RESTRICTIVE COVENANTS WHICH MAY BE OF RECORD OR IMPLIED

THIS DRAWING DOES NOT
REFLECT AS-BUILT INFORMATION

PRELIMINARY PLAT
NOT FOR RECORDATION, CONVEYANCES, OR SALES.

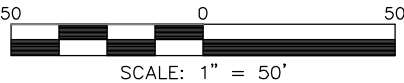

SCALE: 1" = 50'

**RESIDENTIAL
LAND SERVICES, PLLC.**

1917 Evans Road
Cary, North Carolina 27513
Phone (919) 378-9316
Firm License # P-0873

HOUSE LOCATION PLOT PLAN

FOR
#130 BOLD DRIVE
LOT 38, MAISON RIDGE SUBDIVISION

Youngsville Township, Franklin County, North Carolina

PROPERTY OF: MUNGO HOMES
MAP BOOK 2023 PAGE 383-385 DEED REFERENCE

DRAWN: RS

SURVEYED: N/A

CHECKED: DMR

DATE: MAY 15, 2024