


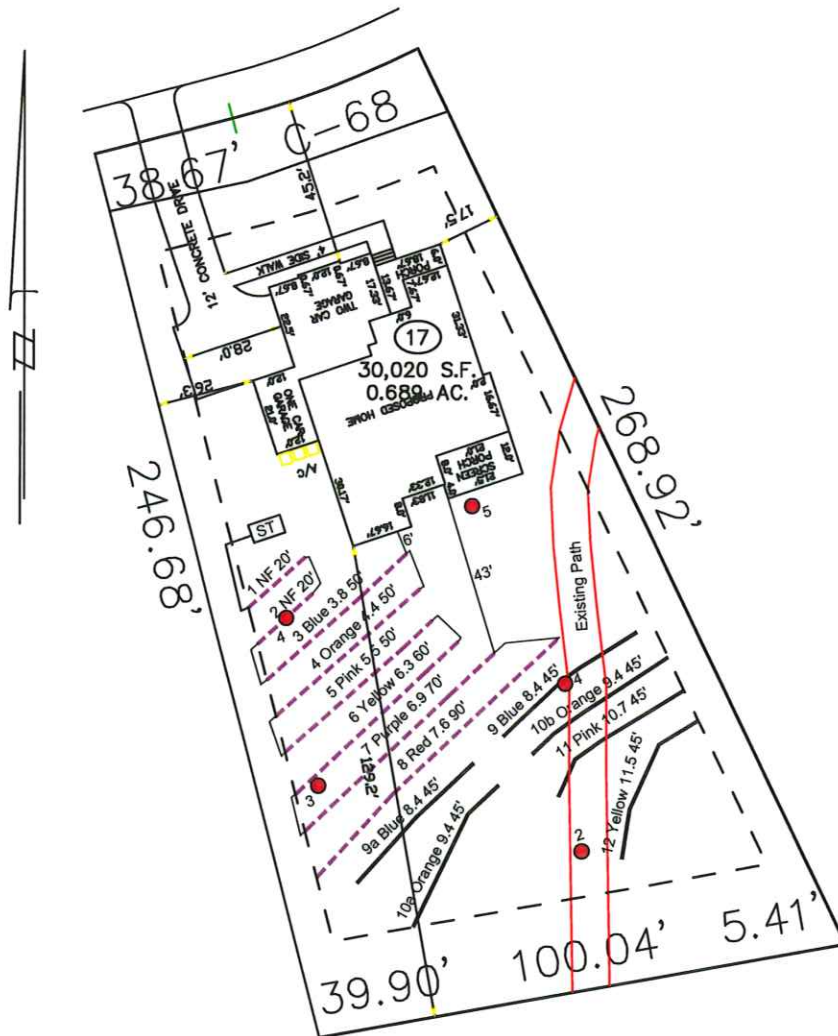

System: ---
 Repair: ---
 Boring: ●
 [ST-PT]: 1000 Gallon


System: Gravity to Serial Dist.
 Lines: 1-8, (410')
 Accepted Status System
 0.3 Soil LTAR
 20" Trench Bottom

Repair: Gravity to D-Box
 Lines: 9-12, (270')
 T&J Panel - Horizontal
 0.3 Soil LTAR
 18" Trench Bottom

- *Keep tanks and drain lines 10' from property lines.
- *Not a survey.
- *Not a guarantee of a septic permit.
- *Keep supply lines >5' from property lines.
- *Some lines are flagged longer in the field than lengths indicate.
- *No grading septic area.

GRAPHIC SCALE

1" = 50'

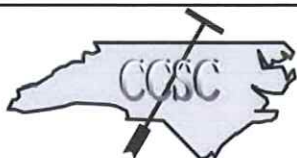

Central Carolina Soil Consulting, PLLC
 1900 South Main Street, Suite 110
 Wake Forest, North Carolina 27587
 Phone (919)569-6704 Fax (919)569-6703

4-Bedroom Septic Layout
 Lot 17, Sorrell Oaks Subdivision
 Franklin County, North Carolina

Job# : 4900
 Drawn By : LW
 Date : 04/09/2024
 Revision: