

PRELIMINARY PLOT PLAN FOR

SUMNER CONSTRUCTION

LOT 13, PRESERVE AT NORRIS CREEK

95 WEATHER OAK WAY

REF: B.M. 2023, PAGE 9-11

HARRIS TOWNSHIP

FRANKLIN COUNTY, NORTH CAROLINA

FEBRUARY 8, 2024


ZONED R-30




SCALE 1"=60'



OPEN SPACE #2
PRESERVE AT
NORRIS CREEK
B.M. 2023, PAGE 9-11

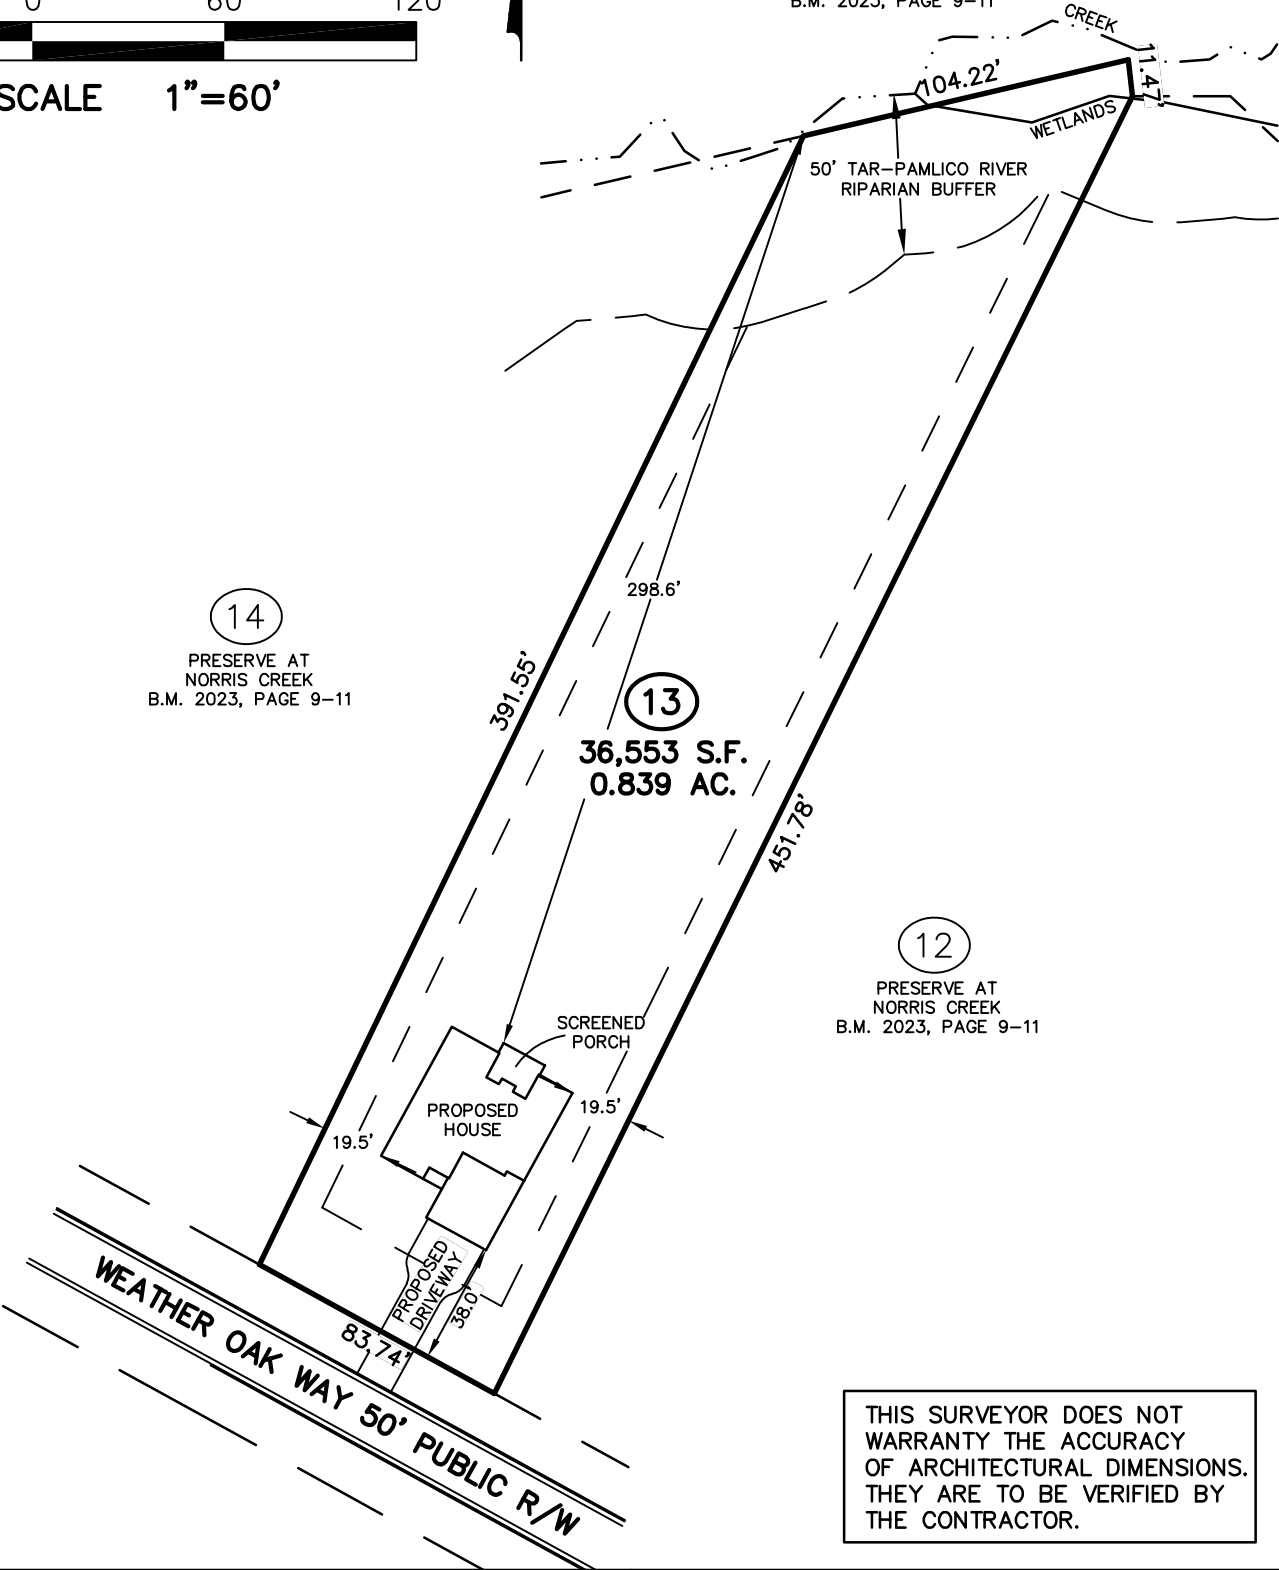

THIS SURVEYOR DOES NOT
WARRANTY THE ACCURACY
OF ARCHITECTURAL DIMENSIONS.
THEY ARE TO BE VERIFIED BY
THE CONTRACTOR.

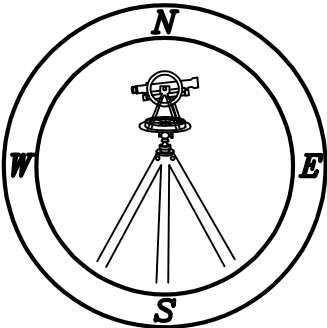

CAWTHORNE, MOSS
& PANCIERA, P.C.
Professional Land Surveyors
C-1525
333 S. White Street
Post Office Box 1253
Wake Forest, N.C. 27588
(919)556-3148

NOTES:
-THIS PLAN DOES NOT REFLECT AN
ACTUAL SURVEY. IT IS A PRELIMINARY
PLAN AND SHOULD BE USED FOR ITS
INTENDED PURPOSE ONLY.
-NOT FOR RECORDATION, CONVEYANCES,
OR SALES.