



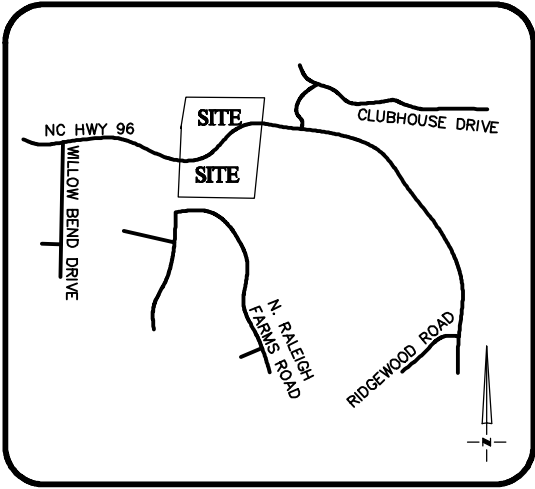

VICINITY MAP
Not To Scale

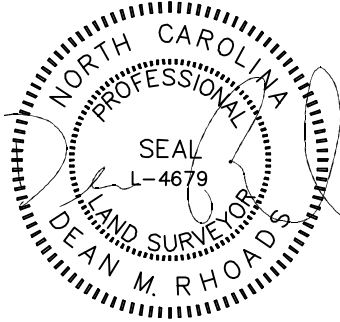




IMPERVIOUS SURFACE AREA	
DESCRIPTION	AREA
HOUSE w/ PORCH	2,406 S.F.
SC PORCH/HVAC	131 S.F.
DRIVEWAY & WALKS	526 S.F.
TOTAL (PROPOSED)=	3,063 S.F.
*TOTAL (ALLOWED)=	8,000 S.F.

*DEVELOPER

SETBACKS: (BM 2023 PB 385)

FRONT - 25'
SIDE - 10'
REAR - 20'

CONCRETE AND LANDSCAPE	
TYPE	S.F.
CONCRETE	775
LANDSCAPE	30,711

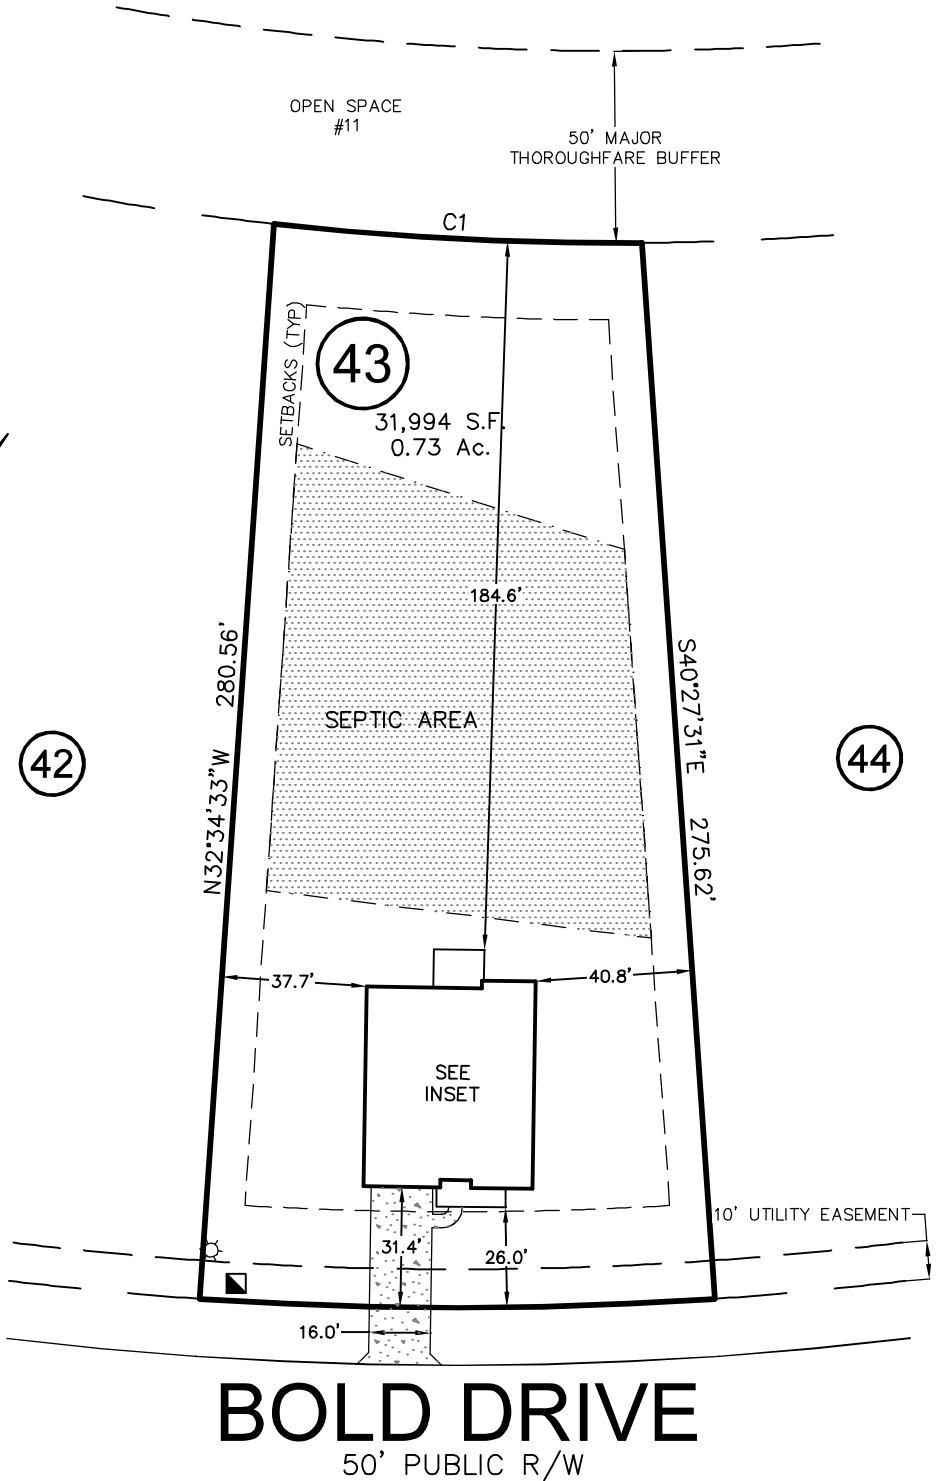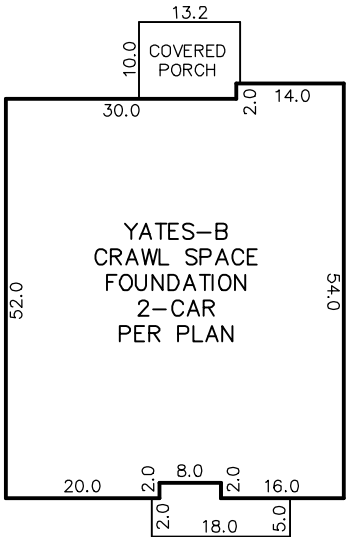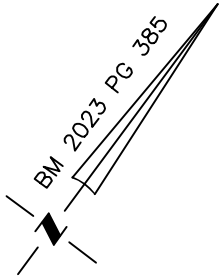


CURVE	RADIUS	ARC LENGTH	CH LENGTH	CH BEARING
C1	789.59'	95.99'	95.93'	N56°26'54\"E
C2	975.00'	134.14'	134.03'	S53°29'54\"W

THIS PROPERTY MAY BE SUBJECT TO ANY AND ALL APPLICABLE DEED RESTRICTIONS, EASEMENTS, RIGHT-OF-WAY, UTILITIES AND RESTRICTIVE COVENANTS WHICH MAY BE OF RECORD OR IMPLIED

THIS DRAWING DOES NOT
REFLECT AS-BUILT INFORMATION

PRELIMINARY PLAT
NOT FOR RECORDATION, CONVEYANCES, OR SALES.

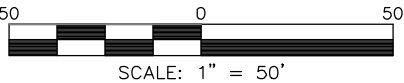

SCALE: 1" = 50'

**RESIDENTIAL
LAND SERVICES, PLLC.**

1917 Evans Road
Cary, North Carolina 27513
Phone (919) 378-9316
Firm License # P-0873

HOUSE LOCATION PLOT PLAN

FOR
#80 BOLD DRIVE
LOT 43, MAISON RIDGE SUBDIVISION

Youngsville Township, Franklin County, North Carolina

PROPERTY OF: MUNGO HOMES
MAP BOOK 2023 PAGE 383-385 DEED REFERENCE

DRAWN: RS

SURVEYED: N/A

CHECKED: DMR

DATE: JUNE 19, 2024