


- *Keep tanks and drain lines 10' from property lines.
- *Not a survey.
- *Not a guarantee of a septic permit.
- *Keep supply lines >5' from property lines.
- *Some lines are flagged longer in the field than lengths indicate.
- *No grading septic area.

DS
DT


System: - - - - -
Repair: —————

System: Pressure Manifold
Lines: 2-4, (405')
Accepted Status System
0.3 Soil LTAR
24" Trench Bottom

Repair: Pressure Mandifold
Lines: 1, 5-10, (435')
Accepted Status System
0.3 Soil LTAR
21" Trench Bottom

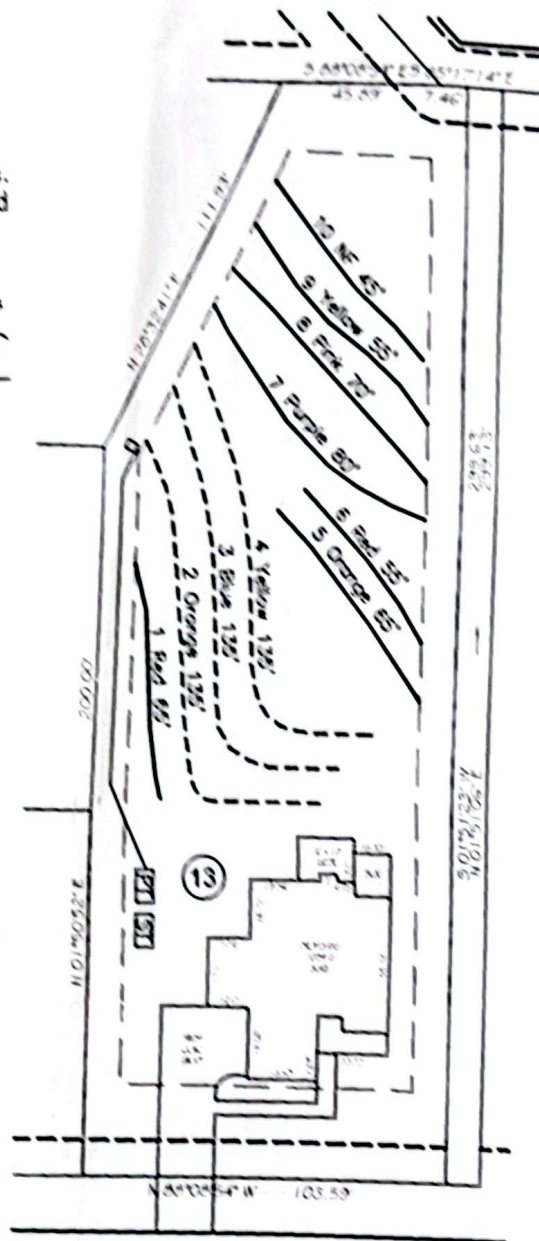

GRAPHIC SCALE
1" = 50'

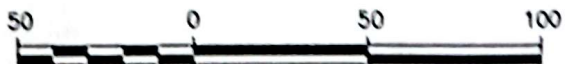

Central Carolina Soil Consulting, PLLC
1900 South Main Street, Suite 110
Wake Forest, North Carolina 27587
Phone (919)569-6704 Fax (919)569-6703

4-Bedroom Septic Layout
Lot 13, The Retreat at green Haven
Franklin County, North Carolina

Job #: 2565
Drawn By: JR
Date: 03/16/2020
Revision: