



North


Map Book 1, Page 181A

References R/W

- Deed Book 869, Page 141
- Plat Cabinet 1, Slide 181A

Sacred Fire Road

60' Right-of-Way

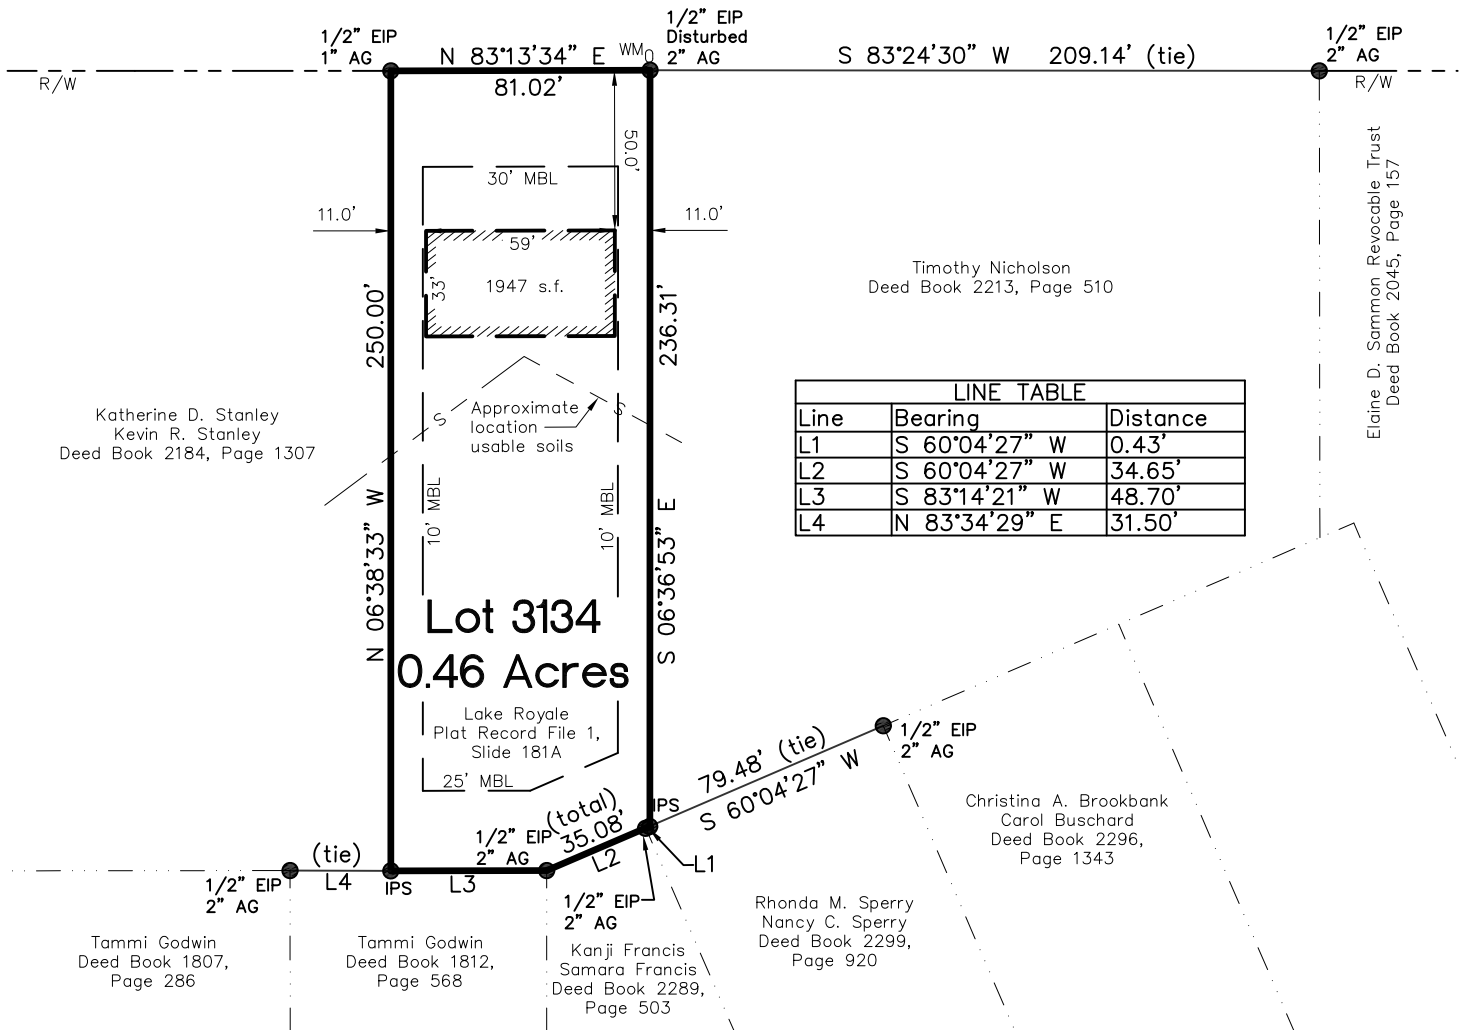

Notes

1. No underground utilities were located at the time of this survey.
2. No title documents were provided at this time.
3. There may exist documents other than those noted on this survey that affect this property.
4. Area calculated using the coordinate method.

Legend

EIP	=	Existing Iron Pipe
IPS	=	Iron Pipe Set
AG	=	Above Ground
BG	=	Below Ground
R/W	=	Right-of-Way
WM ₀	=	Water Meter
	=	Property Line Surveyed
	=	Property Line Not Surveyed
	=	Property Line Tie

SURVEY FOR

HYKAL PROPERTIES, LLC

211 Sacred Fire Road, Louisburg,
Cypress Creek Township, Franklin County, NC

Scale: 1" = 60'

Date: 12-04-2023

Project: P230227

MGA
Mack Gay Associates, P.A.

Engineering ♦ Surveying ♦ Planning
1667 Thomas A. Betts Pkwy., Rocky Mount, NC 27804
Phone: 252-446-3017 - Fax: 252-446-7715
Firm License: C-0569 - www.mackgaypa.com