



THIS IS NOT A SURVEY

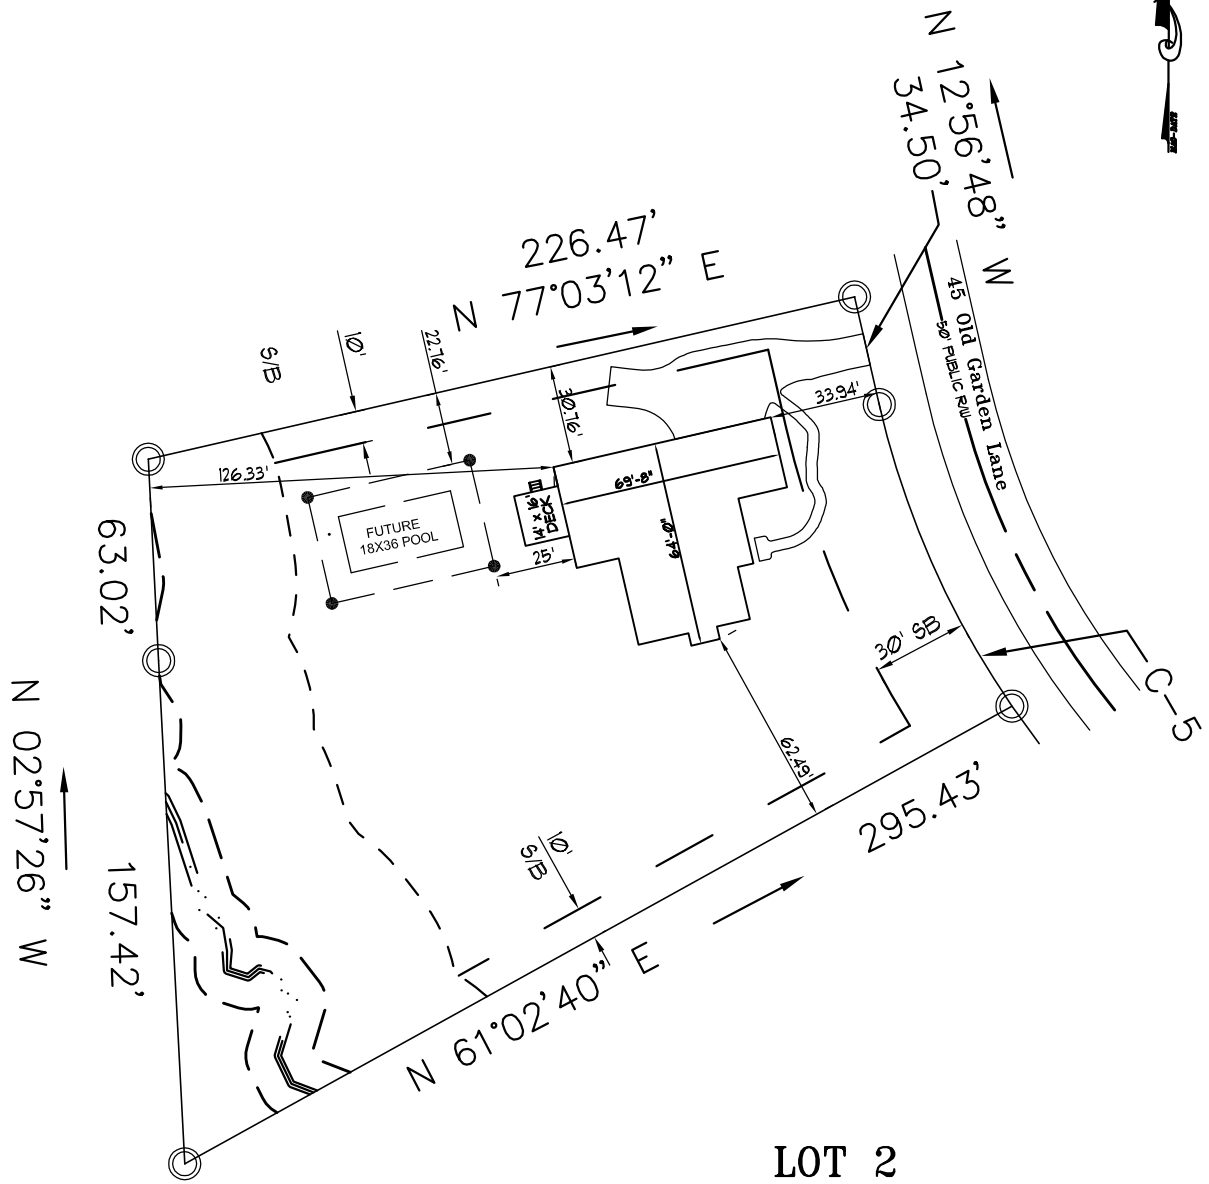

LOT 2
34,466 sq.ft.
0.791 AC.

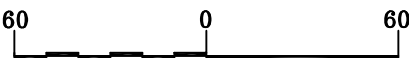

CURVE TABLE				
CURVE	ARC LENGTH	RADIUS	CHORD LENGTH	CHORD BEARING
C-5	103.55'	275.00'	102.94'	S 23°44'01" E

TINGEN
CONSTRUCTION COMPANY, INC
8411-121 GARVEY DR.
RALEIGH, NC 27616
(919) 875-2161

LOT 2 Tarborough Ridge
45 Old Garden Lane, Youngsville, NC

SCALE: 1"=60' DATE: 4/10/2024

DRAWN BY: