


- *Keep tanks and drain lines 10' from property lines.
- *Not a survey.
- *Not a guarantee of a septic permit.
- *Keep supply lines >5' from property lines.
- *Some lines are flagged longer in the field than lengths indicate.
- *No grading septic area.

System: _____
Repair: _____

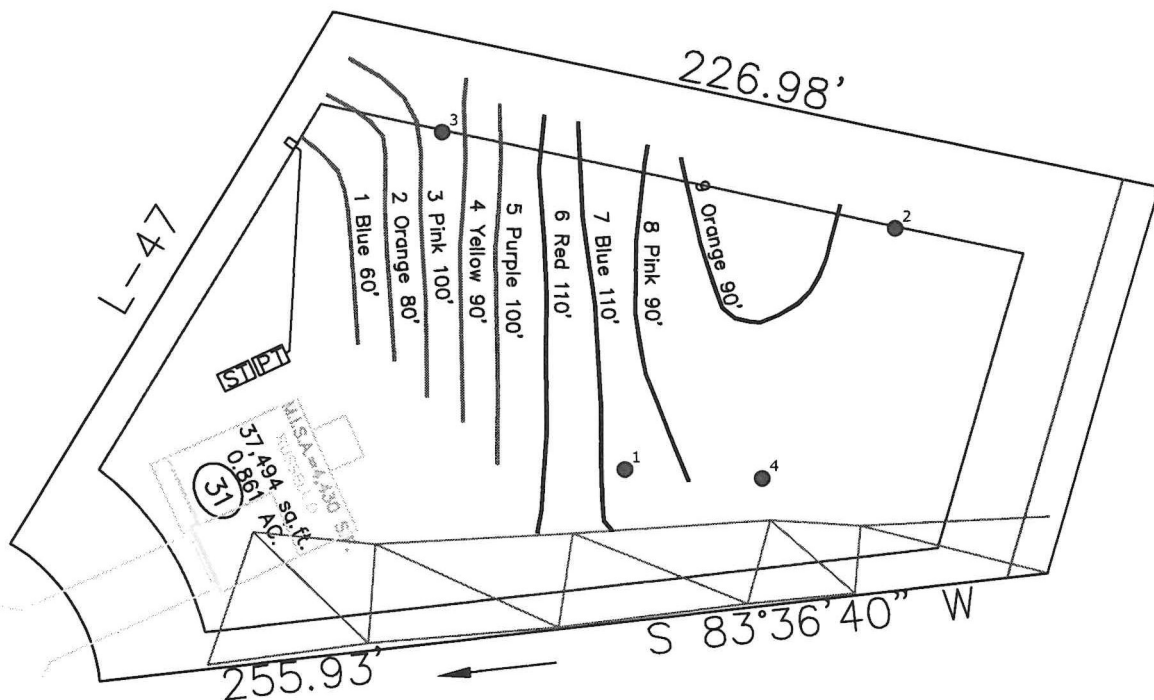

System: Pressure Manifold
Lines: 1-5, (430')
Accepted Status System
0.3 Soil LTAR

Repair: Pressure Manifold
Lines: 6-9, (400')
Accepted Status System
0.3 Soil LTAR

GRAPHIC SCALE
1" = 50'



D:\CCSC logo 2.PNG

Central Carolina Soil Consulting, PLLC
1900 South Main Street, Suite 110
Wake Forest, North Carolina 27587
Phone (919)569-6704 Fax (919)569-6703

4-Bedroom Septic Layout
Lot 31, Mt. Olivet Subdivision
Franklin County, North Carolina

Job# : 4703
Drawn By : AH
Date : 9/22/2024
Revision: