


- *Keep tanks and drain lines 10' from property lines.
- *Not a survey.
- *Not a guarantee of a septic permit.
- *Keep supply lines >5' from property lines.
- *Some lines are flagged longer in the field than lengths indicate.
- *No grading septic area.

System: 
 Repair: 
 Boring: 
 [ST]: 1000 Gallon

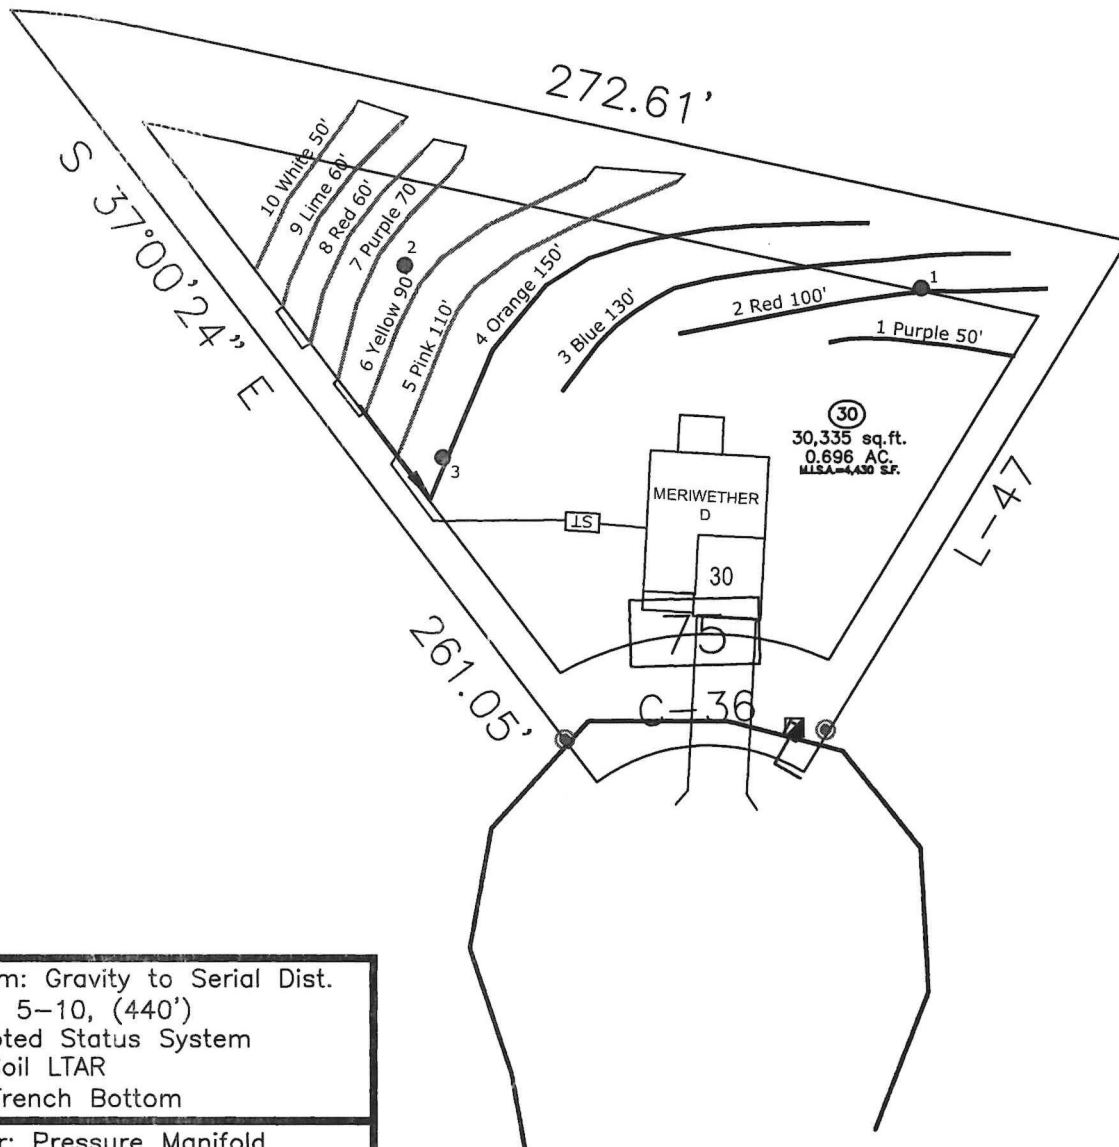

System: Gravity to Serial Dist.
 Lines: 5-10, (440')
 Accepted Status System
 0.3 Soil LTAR
 24" Trench Bottom

Repair: Pressure Manifold
 Lines: 1-4, (430')
 Accepted Status System
 0.3 Soil LTAR
 24" Trench Bottom

GRAPHIC SCALE
 1" = 50'



Central Carolina Soil Consulting, PLLC
 1900 South Main Street, Suite 110
 Wake Forest, North Carolina 27587
 Phone (919)569-6704 Fax (919)569-6703

4-Bedroom Septic Layout
 Lot 30, Olivet Subdivision
 Franklin County, North Carolina

Job# : 4703
 Drawn By : AH & MS
 Date : 10/30/2024
 Revision: