
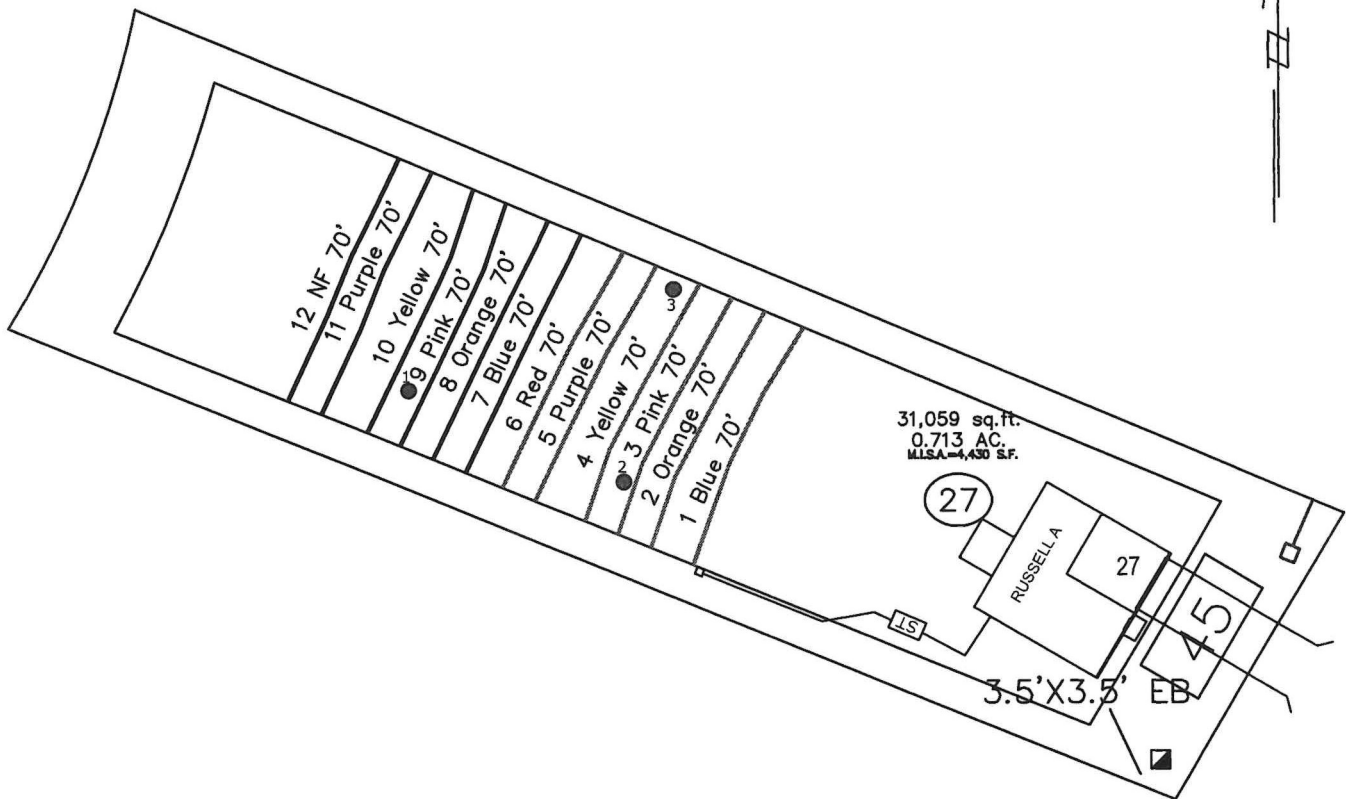


- *Keep tanks and drain lines 10' from property lines.
- *Not a survey.
- *Not a guarantee of a septic permit.
- *Keep supply lines >5' from property lines.
- *Some lines are flagged longer in the field than lengths indicate.
- *No grading septic area.

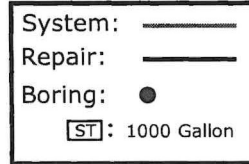

System: Gravity to D-Box
 Lines: 1-6, (420')
 Accepted Status System
 0.3 Soil LTAR
 20" Trench Bottom

Repair: Gravity to D-Box
 Lines: 7-12, (420')
 Accepted Status System
 0.3 Soil LTAR
 15" Trench Bottom

GRAPHIC SCALE
 1" = 50'



Central Carolina Soil Consulting, PLLC
 1900 South Main Street, Suite 110
 Wake Forest, North Carolina 27587
 Phone (919)569-6704 Fax (919)569-6703

4-Bedroom Septic Layout
 Lot 27, Mt. Olivet Subdivision
 Franklin County, North Carolina

Job# : 4703
 Drawn By : AH
 Date : 10/28/2024
 Revision: