

PRELIMINARY PLOT PLAN FOR

WINSLOW

LOT 26, BROOKHAVEN SUBDIVISION

75 BROOKHAVEN DRIVE

REF: BK. 2022, PG. 127

DUNN TOWNSHIP

FRANKLIN COUNTY, NORTH CAROLINA


JUNE 30, 2022

REVISED APRIL 11, 2024


ZONED R-30



SCALE 1"=50'

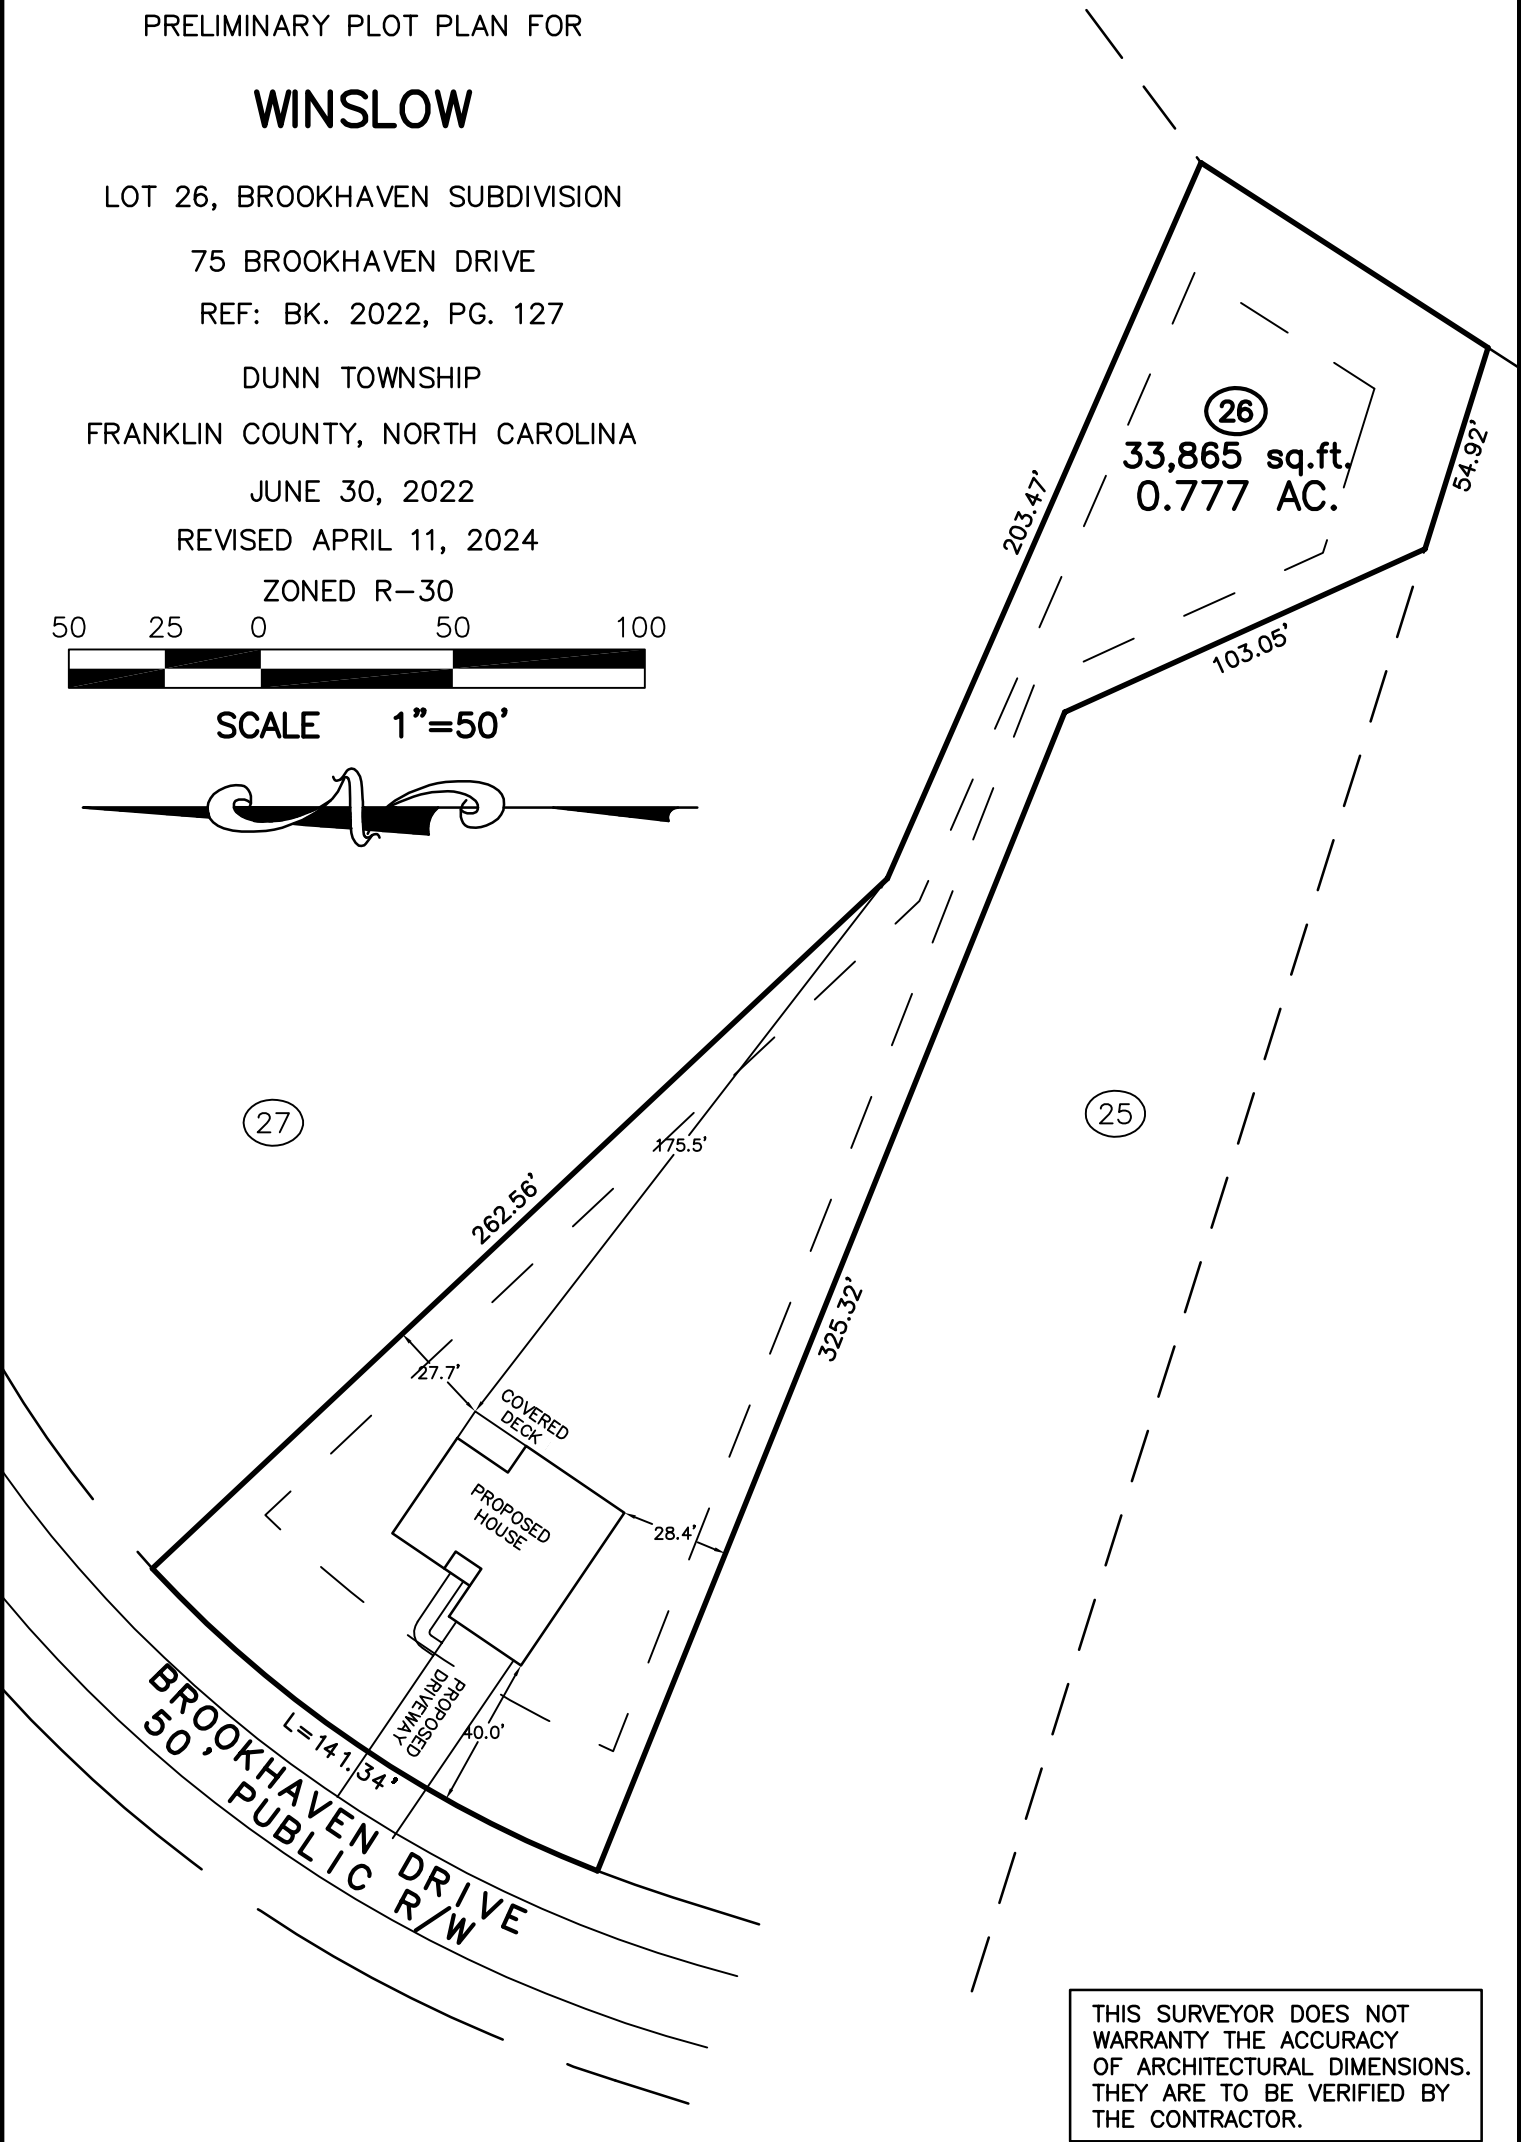

THIS SURVEYOR DOES NOT
WARRANTY THE ACCURACY
OF ARCHITECTURAL DIMENSIONS.
THEY ARE TO BE VERIFIED BY
THE CONTRACTOR.

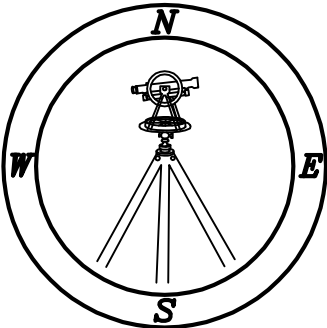

CAWTHORNE, MOSS
& PANCIERA, P.C.

Professional Land Surveyors
C-1525

333 S. White Street
Post Office Box 1253
Wake Forest, N.C. 27588
(919)556-3148

NOTES:
-THIS PLAN DOES NOT REFLECT AN
ACTUAL SURVEY. IT IS A PRELIMINARY
PLAN AND SHOULD BE USED FOR ITS
INTENDED PURPOSE ONLY.
-NOT FOR RECORDATION, CONVEYANCES,
OR SALES.