


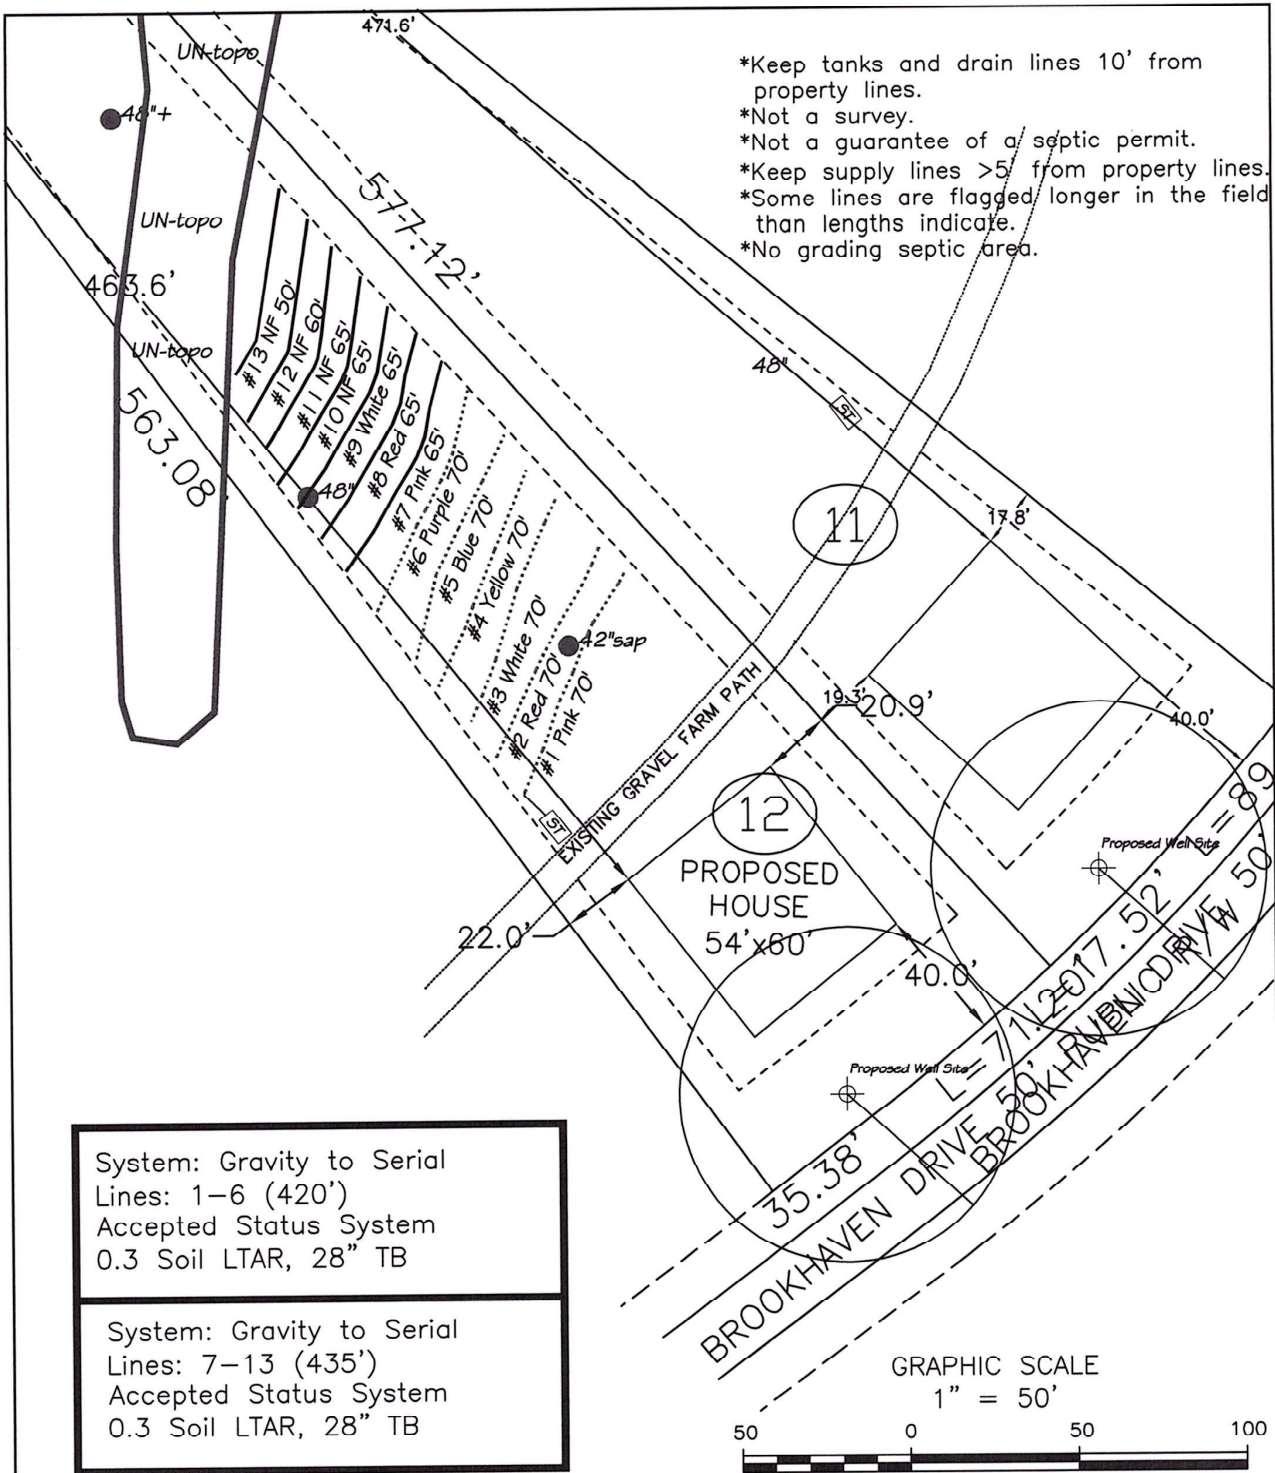

Central Carolina Soil Consulting, PLLC
 1900 South Main Street, Suite 110
 Wake Forest, North Carolina 27587
 Phone (919)569-6704 Fax (919)569-6703

4-Bedroom Septic Layout
 Brookhaven lot 12
 Franklin County, North Carolina

Job# : 4197
Drawn By : JH
Date : 4/1/24